

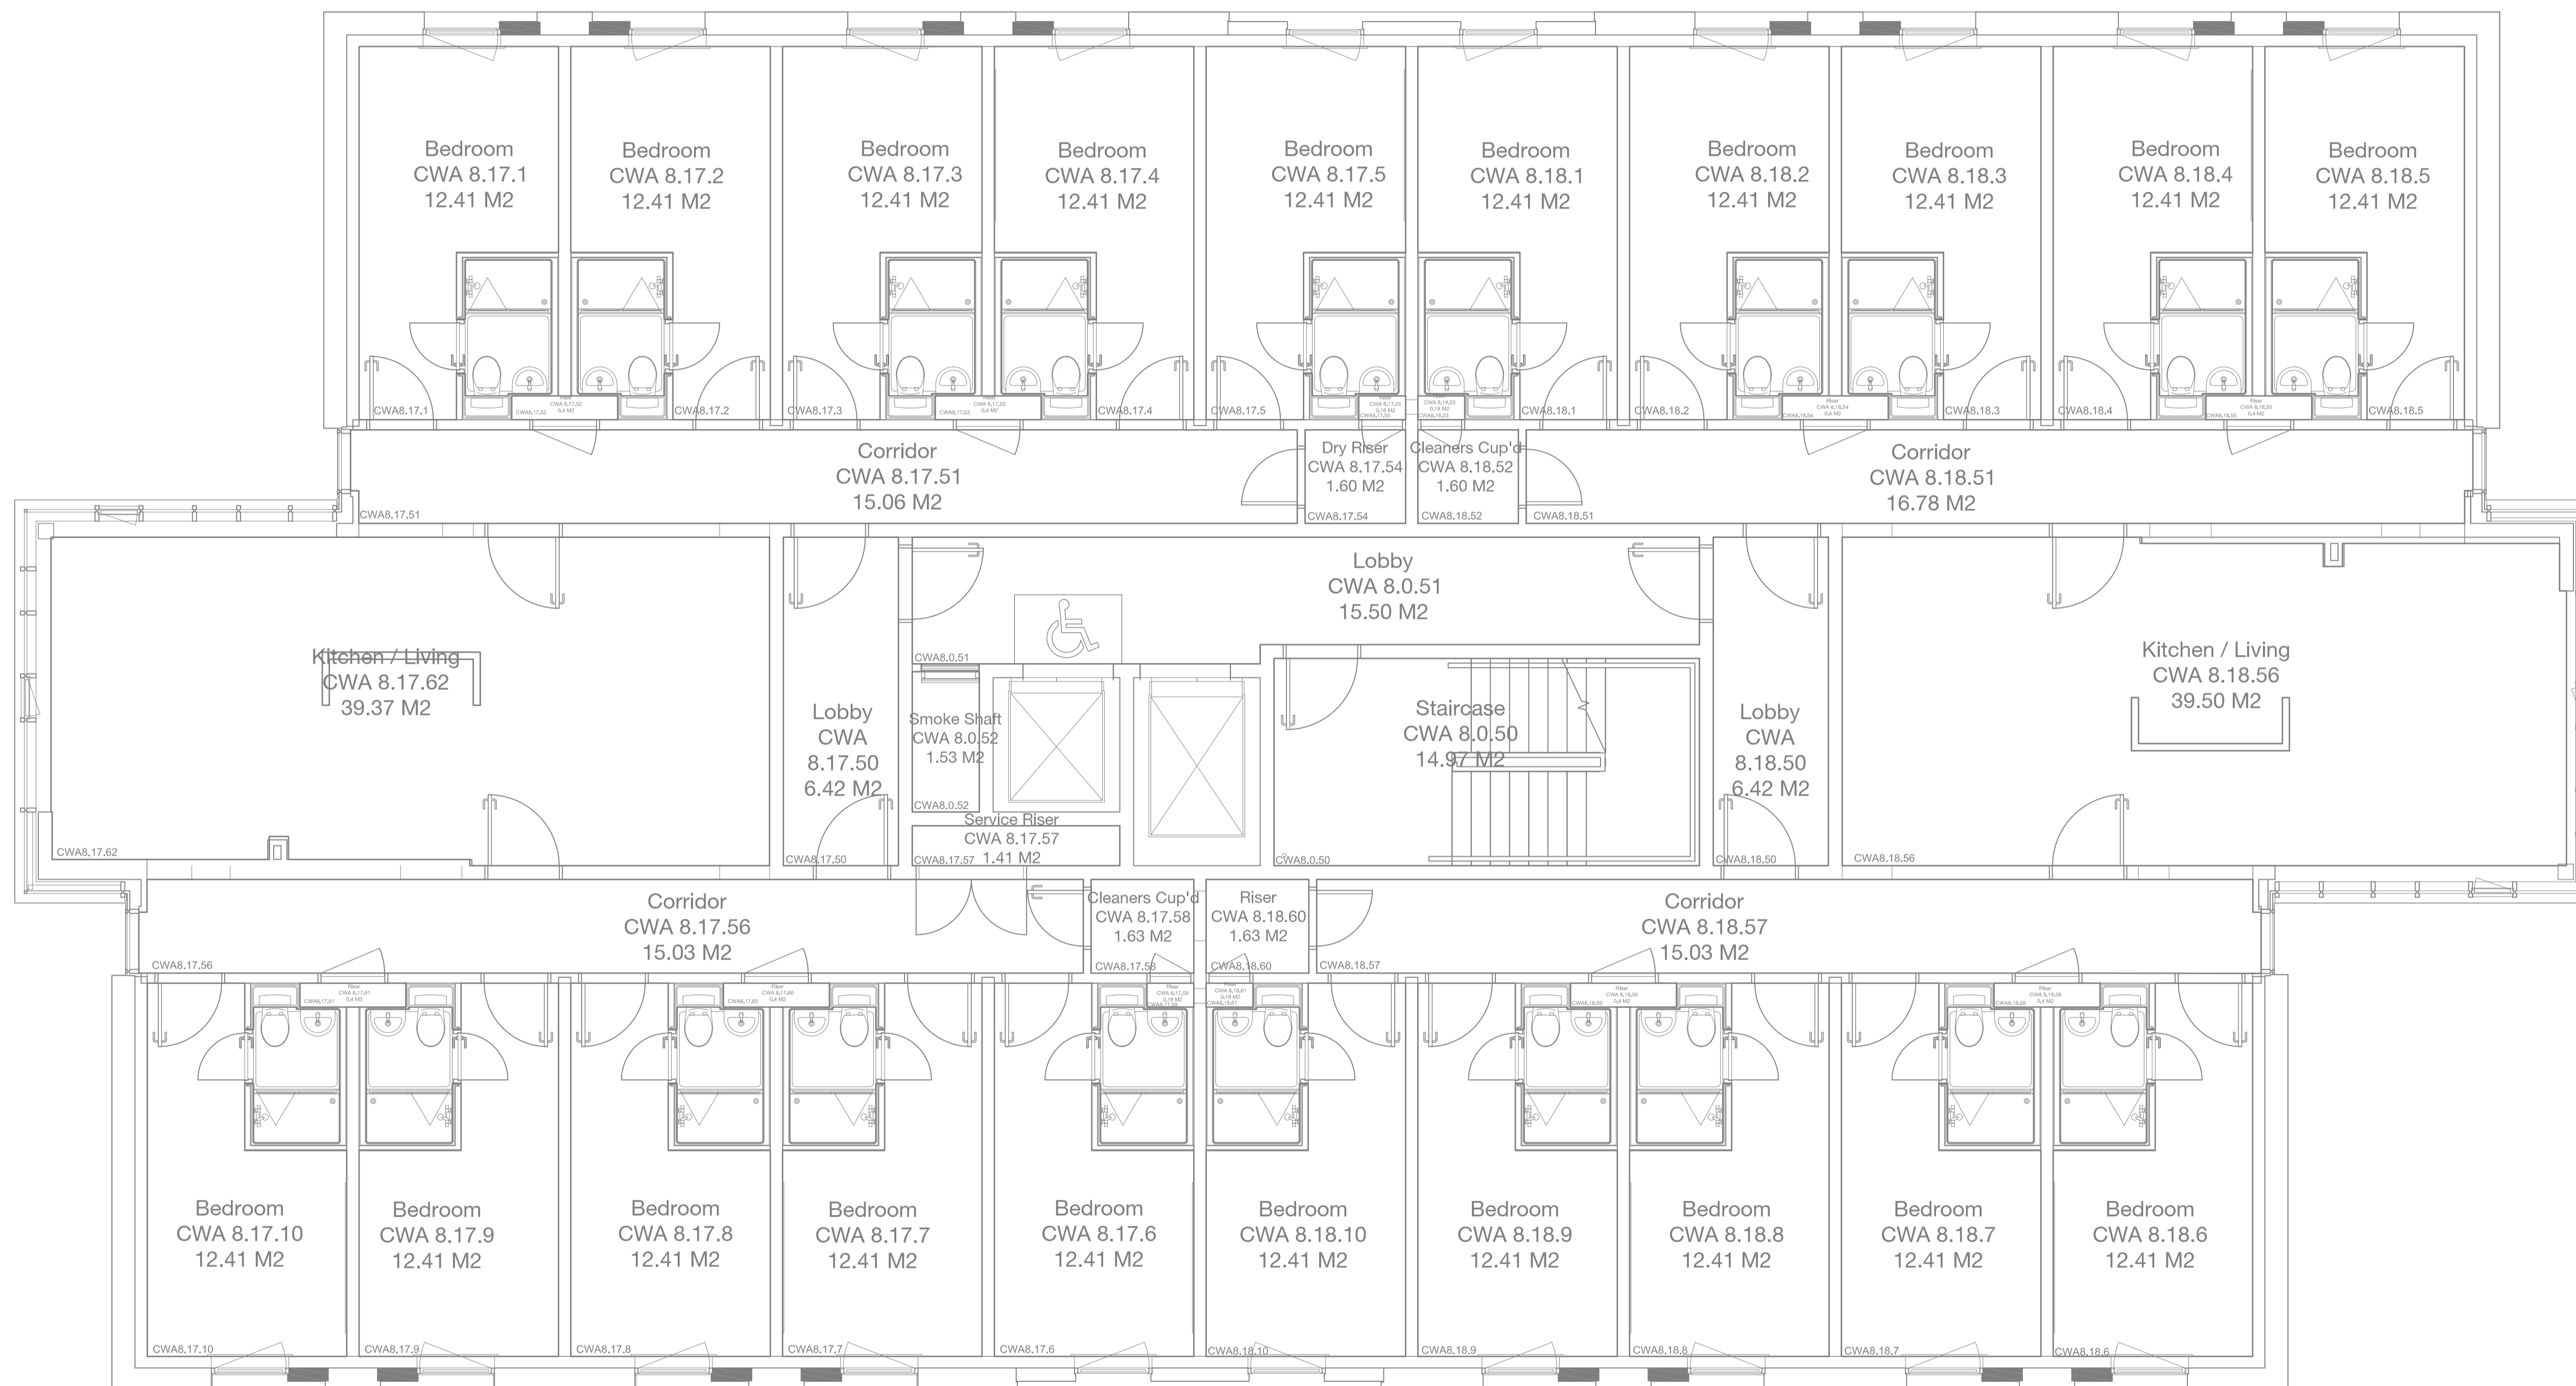
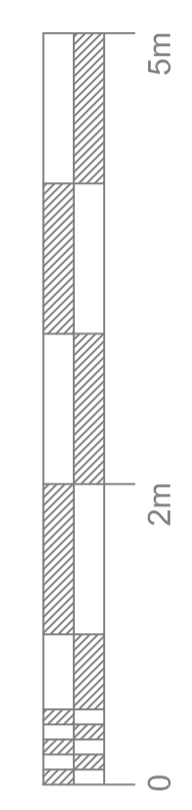


NOTES  
 CONTRACTOR TO CHECK ALL DIMENSIONS ON SITE  
 DO NOT SCALE

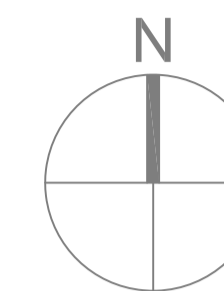

Rev	Description	Date	Drwn

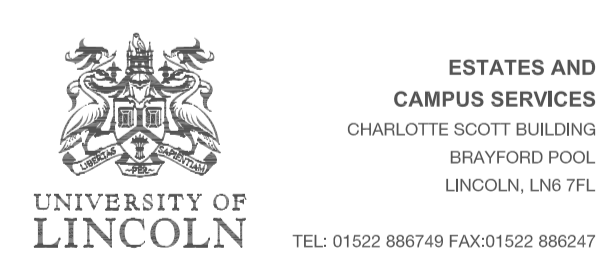

PRN No.	BR-129
PROJECT	Cygnets Wharf A
PROJECT No.	-
DWG TITLE	Eighth Floor Layout
DWG No.	1080
REV	(-)
DRWN BY	RN
CHECKED BY	-
SCALE	A1 @ 1:50
DATE	14.09.17

1080 Eighth Floor Plan  
 1:50 @ A1