


NOTES  
 CONTRACTOR TO CHECK ALL DIMENSIONS ON SITE  
 DO NOT SCALE

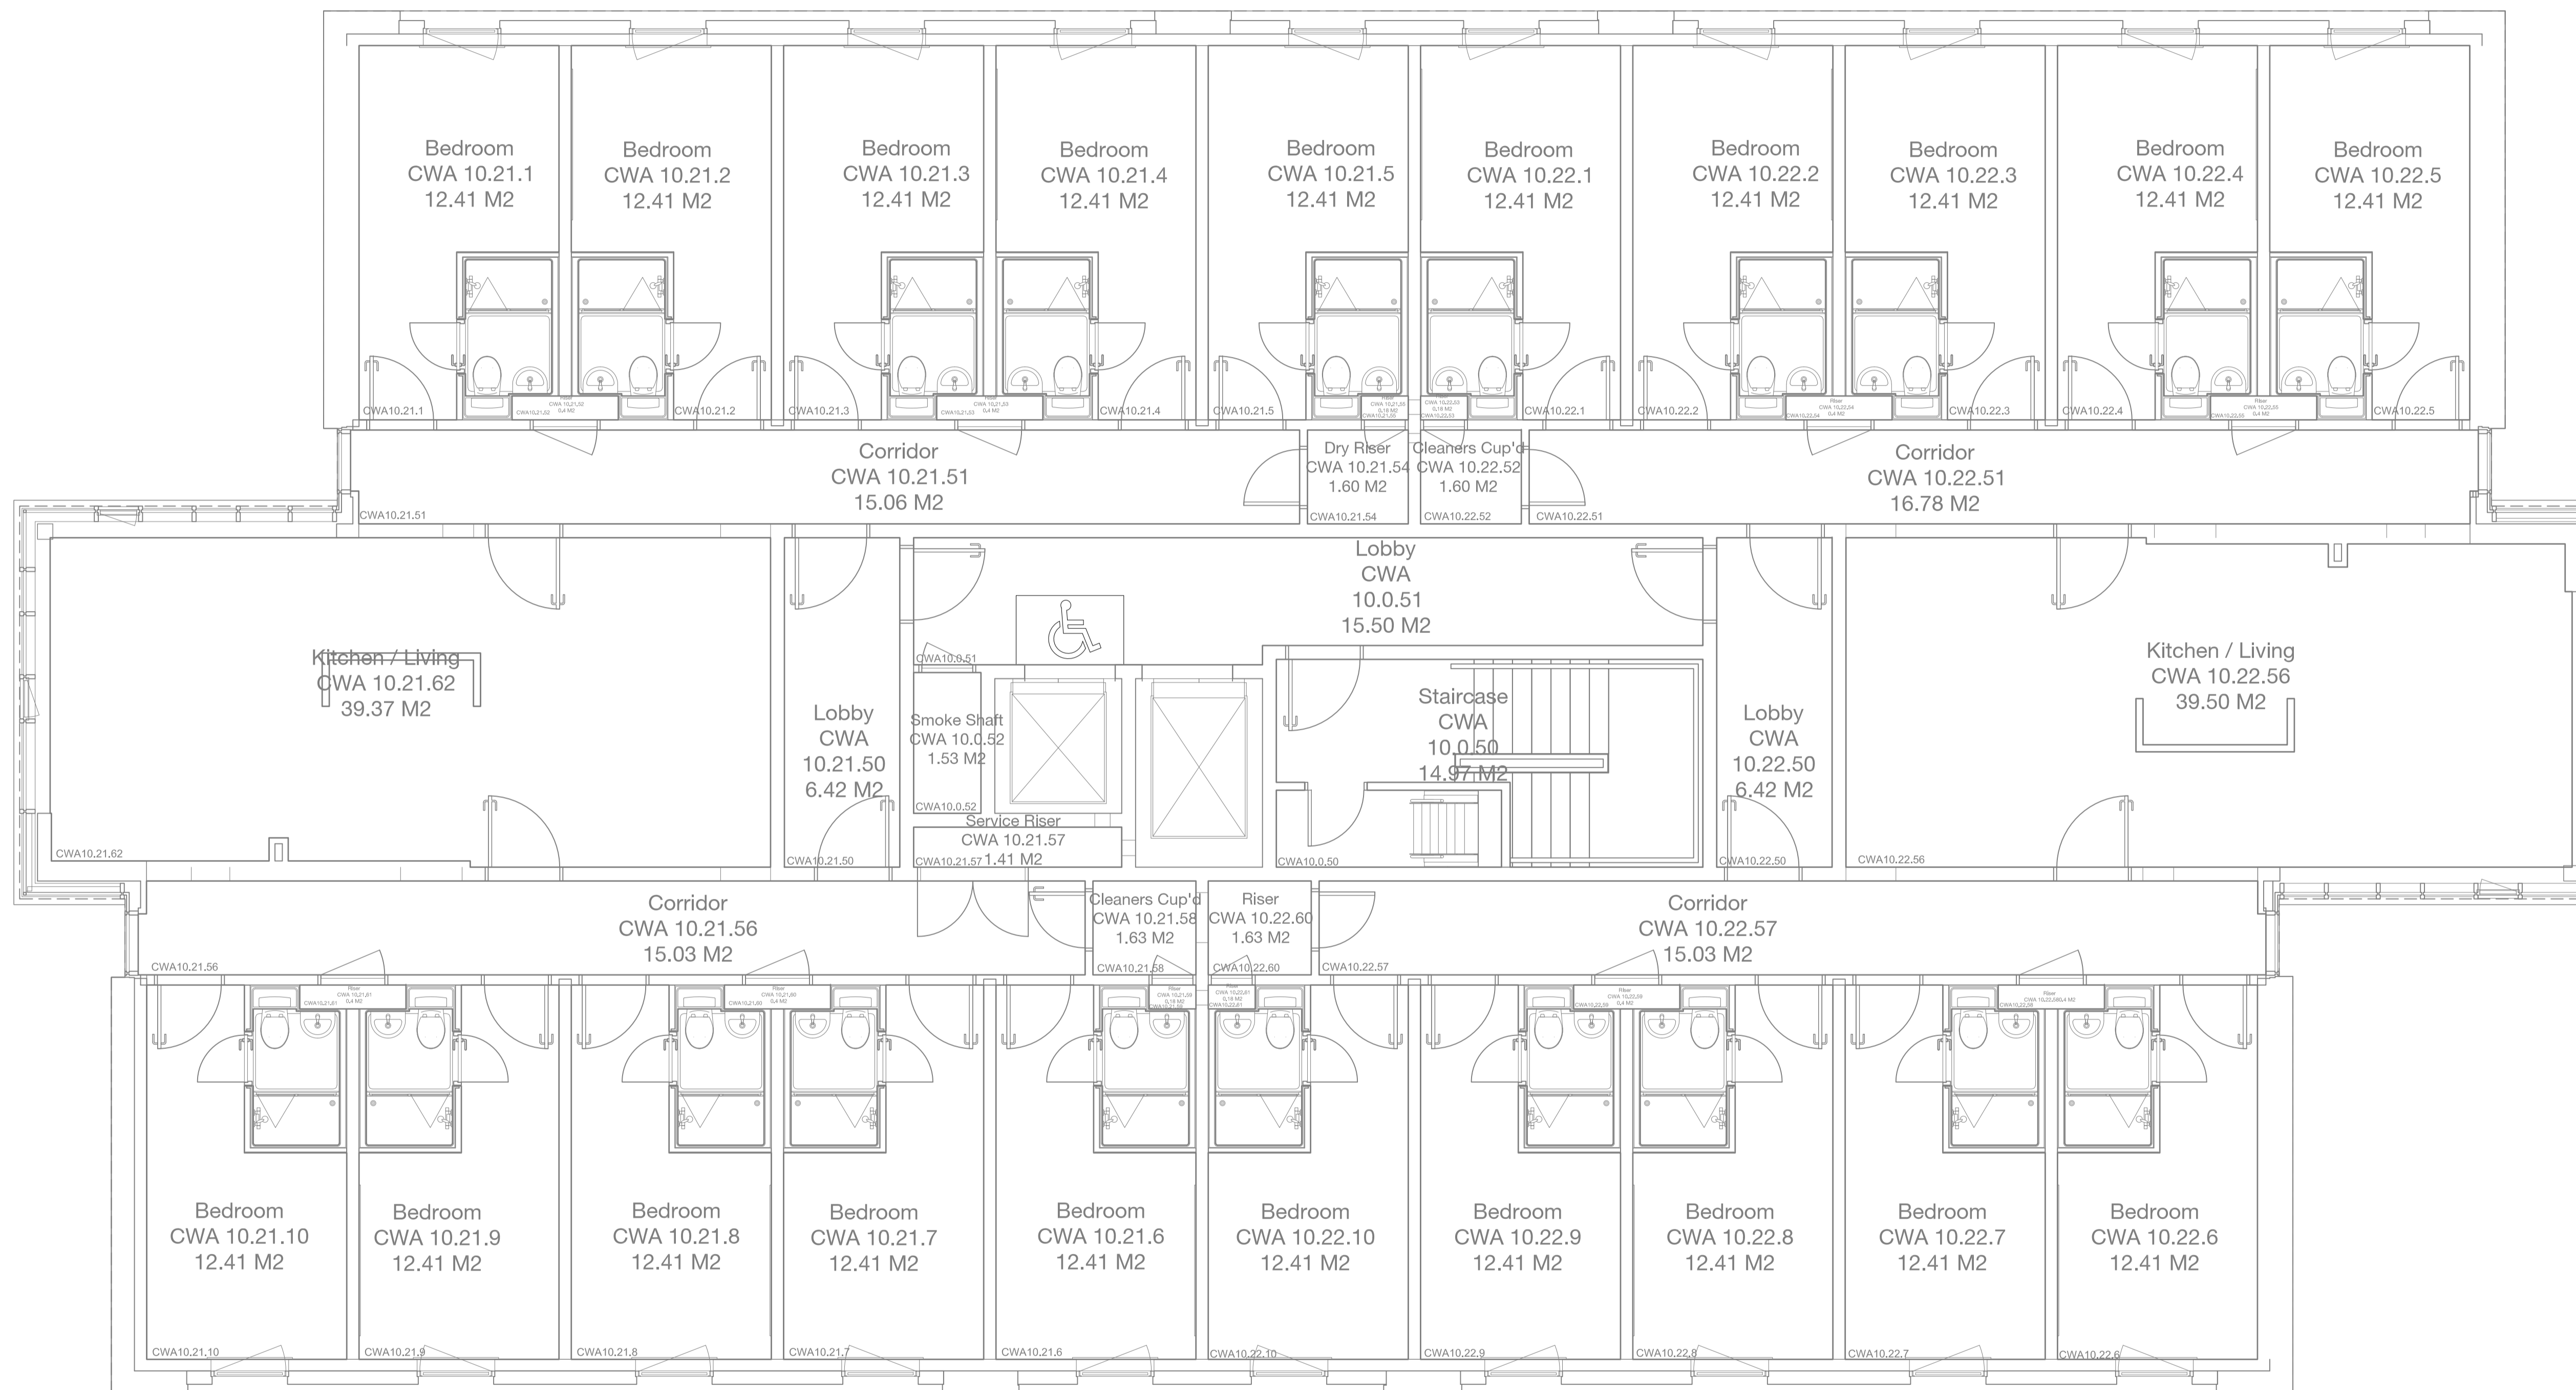

10010

Tenth Floor Plan

1:50 @ A1

Rev	Description	Date	Drwn



PRN No.	BR-129
PROJECT	Cygnets Wharf A
PROJECT No.	
DWG TITLE	Tenth Floor Layout
DWG No.	10010
REV	(-)
DRWN BY	RN
CHECKED BY	
SCALE	A1 @ 1:50
DATE	14.09.17