



NOTES  
CONTRACTOR TO CHECK ALL DIMENSIONS ON SITE  
DO NOT SCALE

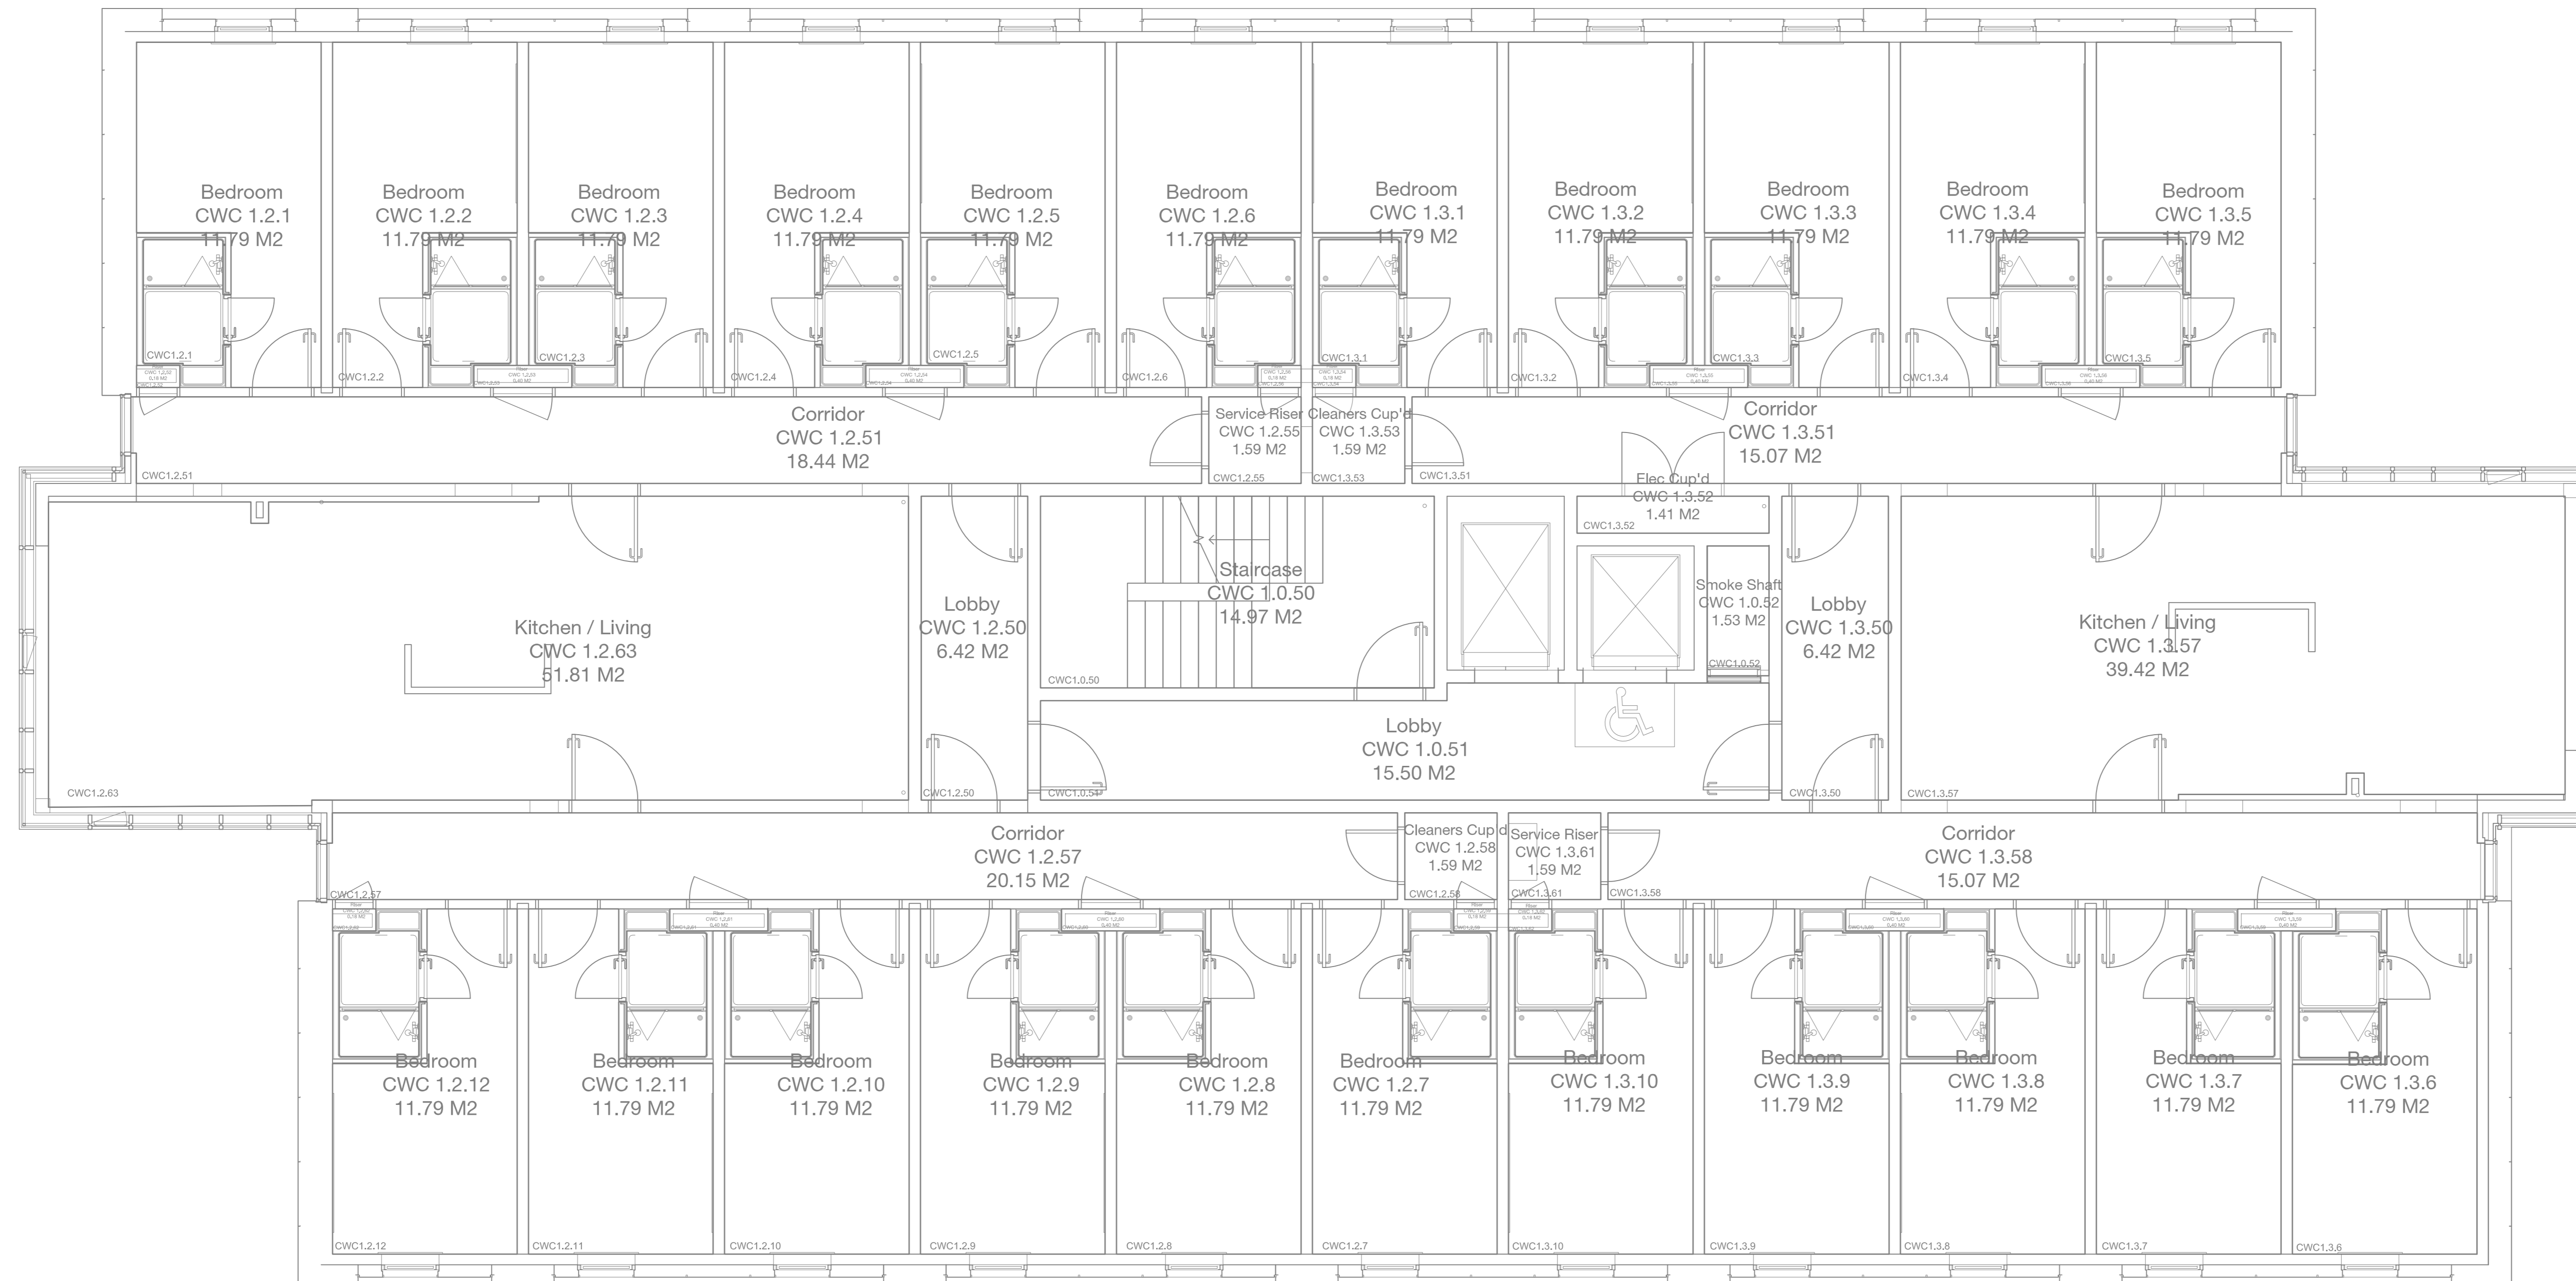

1010 First Floor Plan  
1:50 @ A0

| Rev | Description | Date | Drawn |
|-----|-------------|------|-------|
|     |             |      |       |

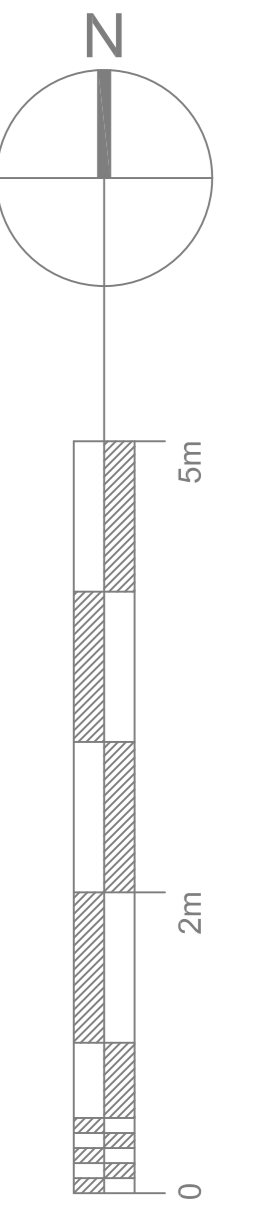

|             |                    |
|-------------|--------------------|
| PRN No.     | BR-131             |
| PROJECT     | Cygnets Wharf C    |
| PROJECT No. | -                  |
| DWG TITLE   | First Floor Layout |
| DWG No.     | 1010               |
| REV         | (-)                |
| DRWN BY     | RN                 |
| CHECKED BY  | -                  |
| SCALE       | A0@ 1:50           |
| DATE        | 14.09.17           |