

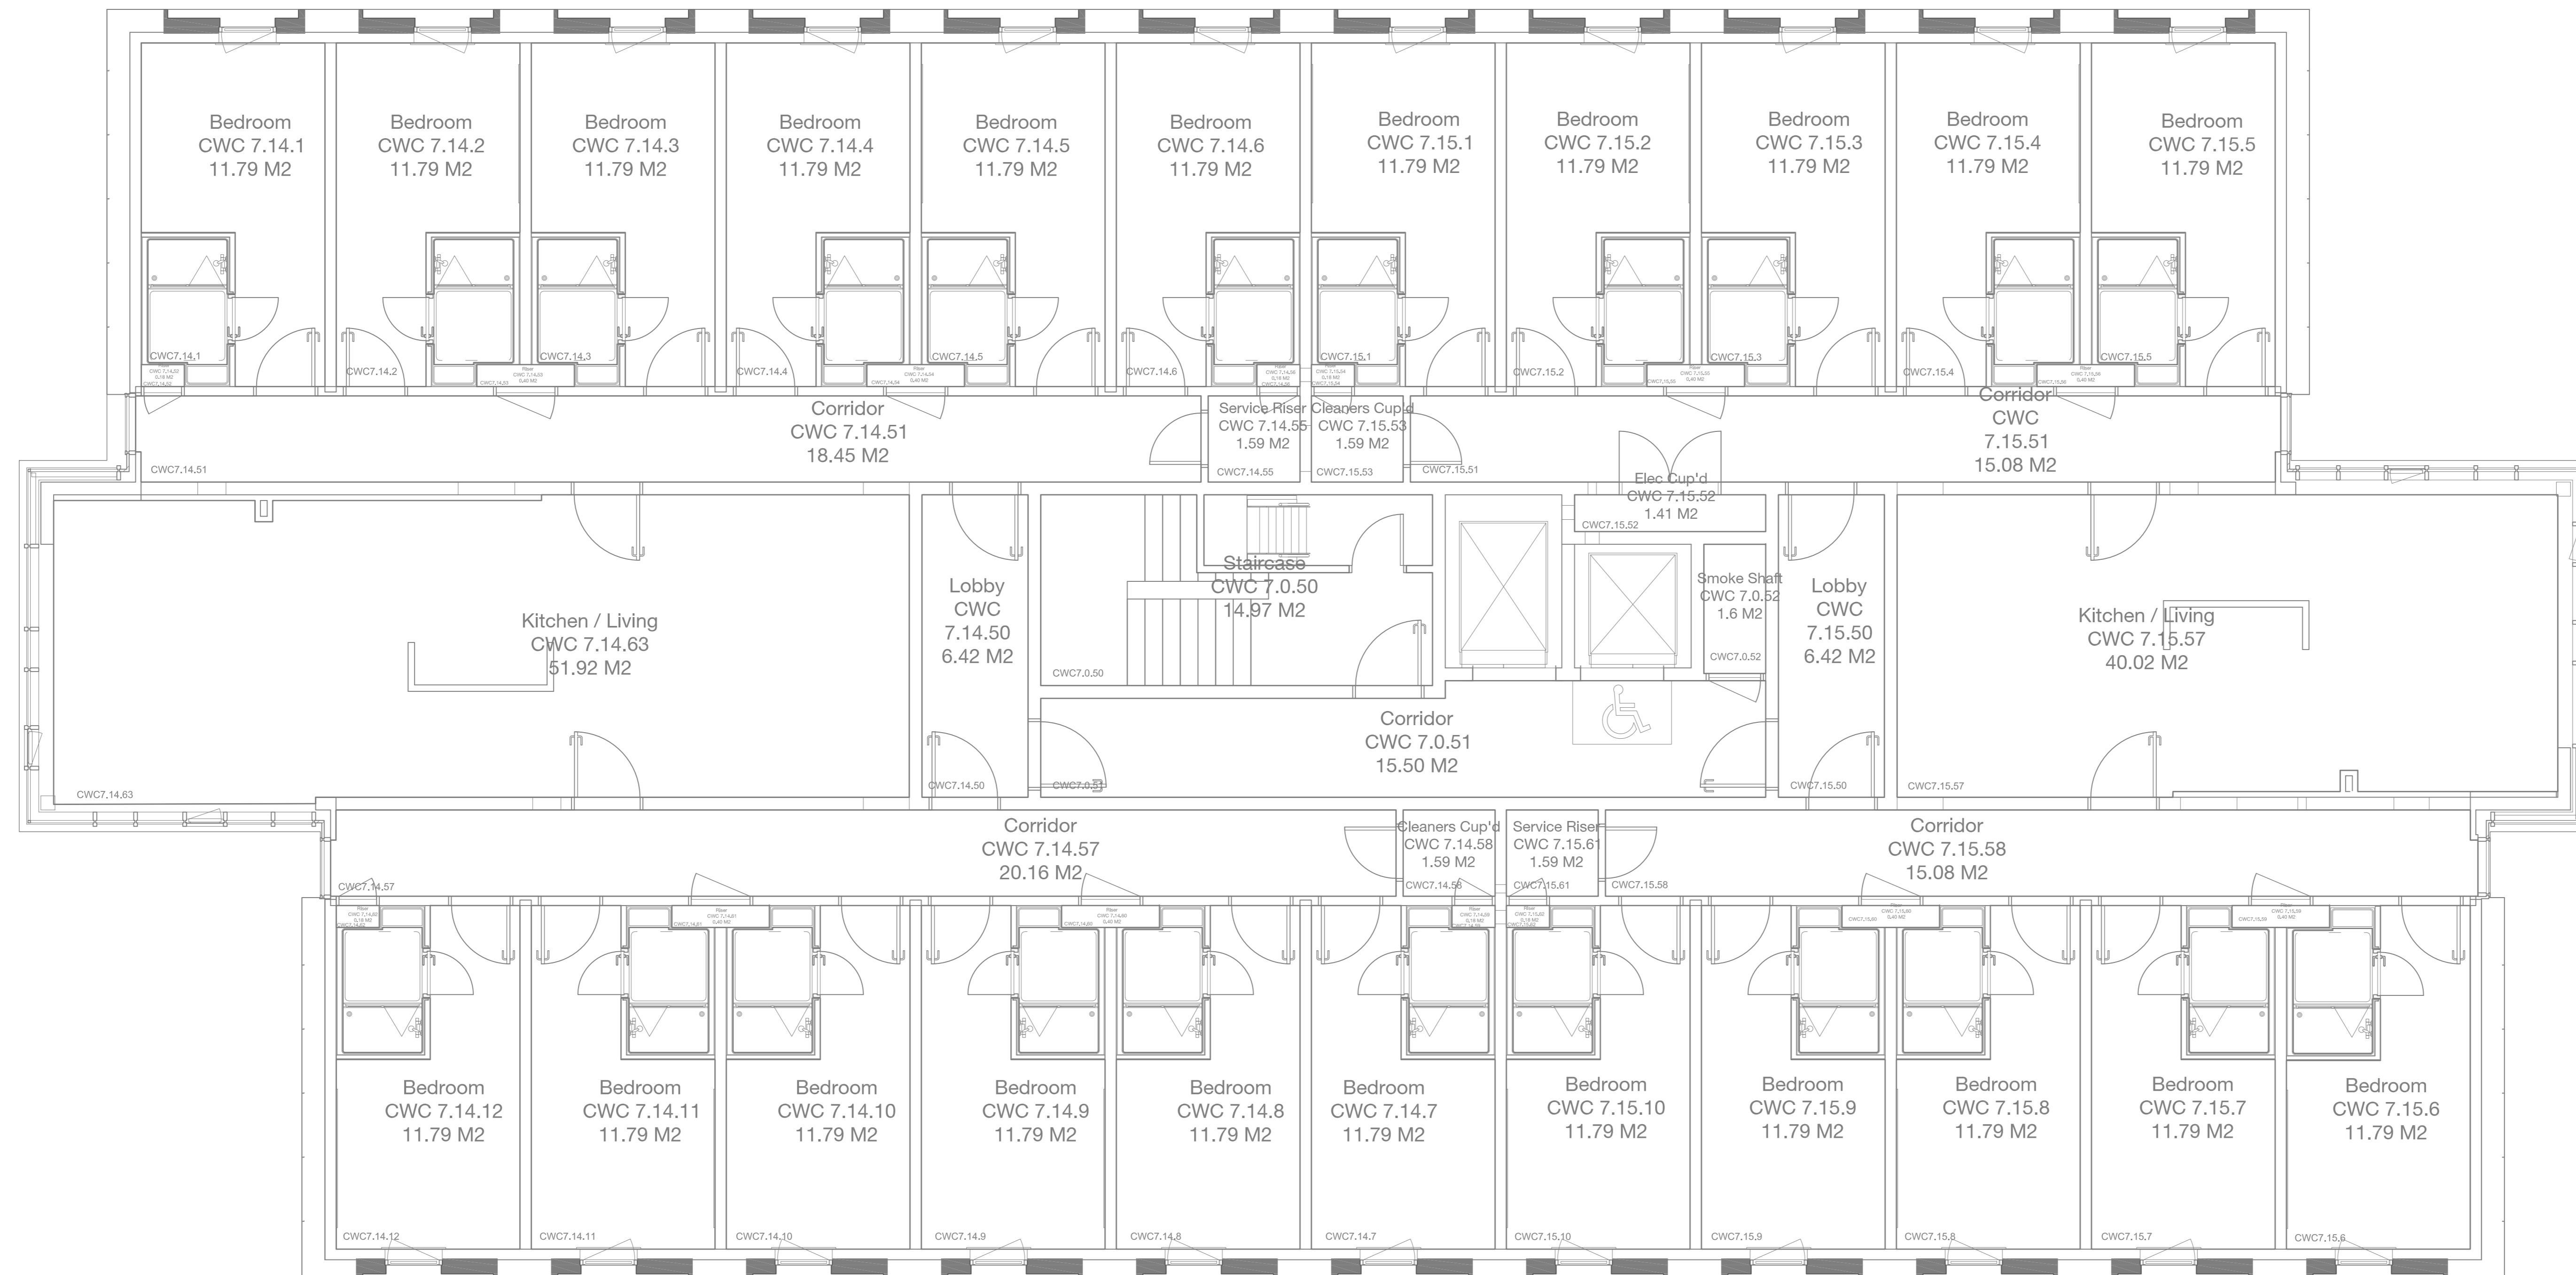


NOTES
 CONTRACTOR TO CHECK ALL DIMENSIONS ON SITE
 DO NOT SCALE

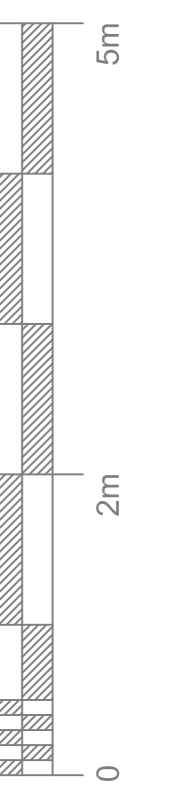

1070 Seventh Floor Plan
 1:50 @ A0

Rev	Description	Date	Drawn

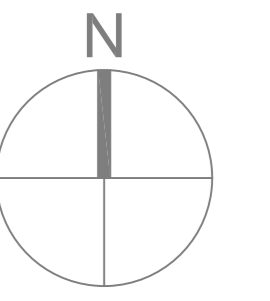

PRN No.	BR-130
PROJECT	Cygnnet Wharf C
PROJECT No.	
DWG TITLE	Seventh Floor Layout
DWG No.	REV
	1070 (-)
DRWN BY	RN
CHECKED BY	-
SCALE	A0@ 1:50
DATE	14.09.17