


NOTES
 CONTRACTOR TO CHECK ALL DIMENSIONS ON SITE
 DO NOT SCALE



Rev	Description	Date	Drwn
A	Room Numbers updated to reflected building Name Change	27.06.16	RN

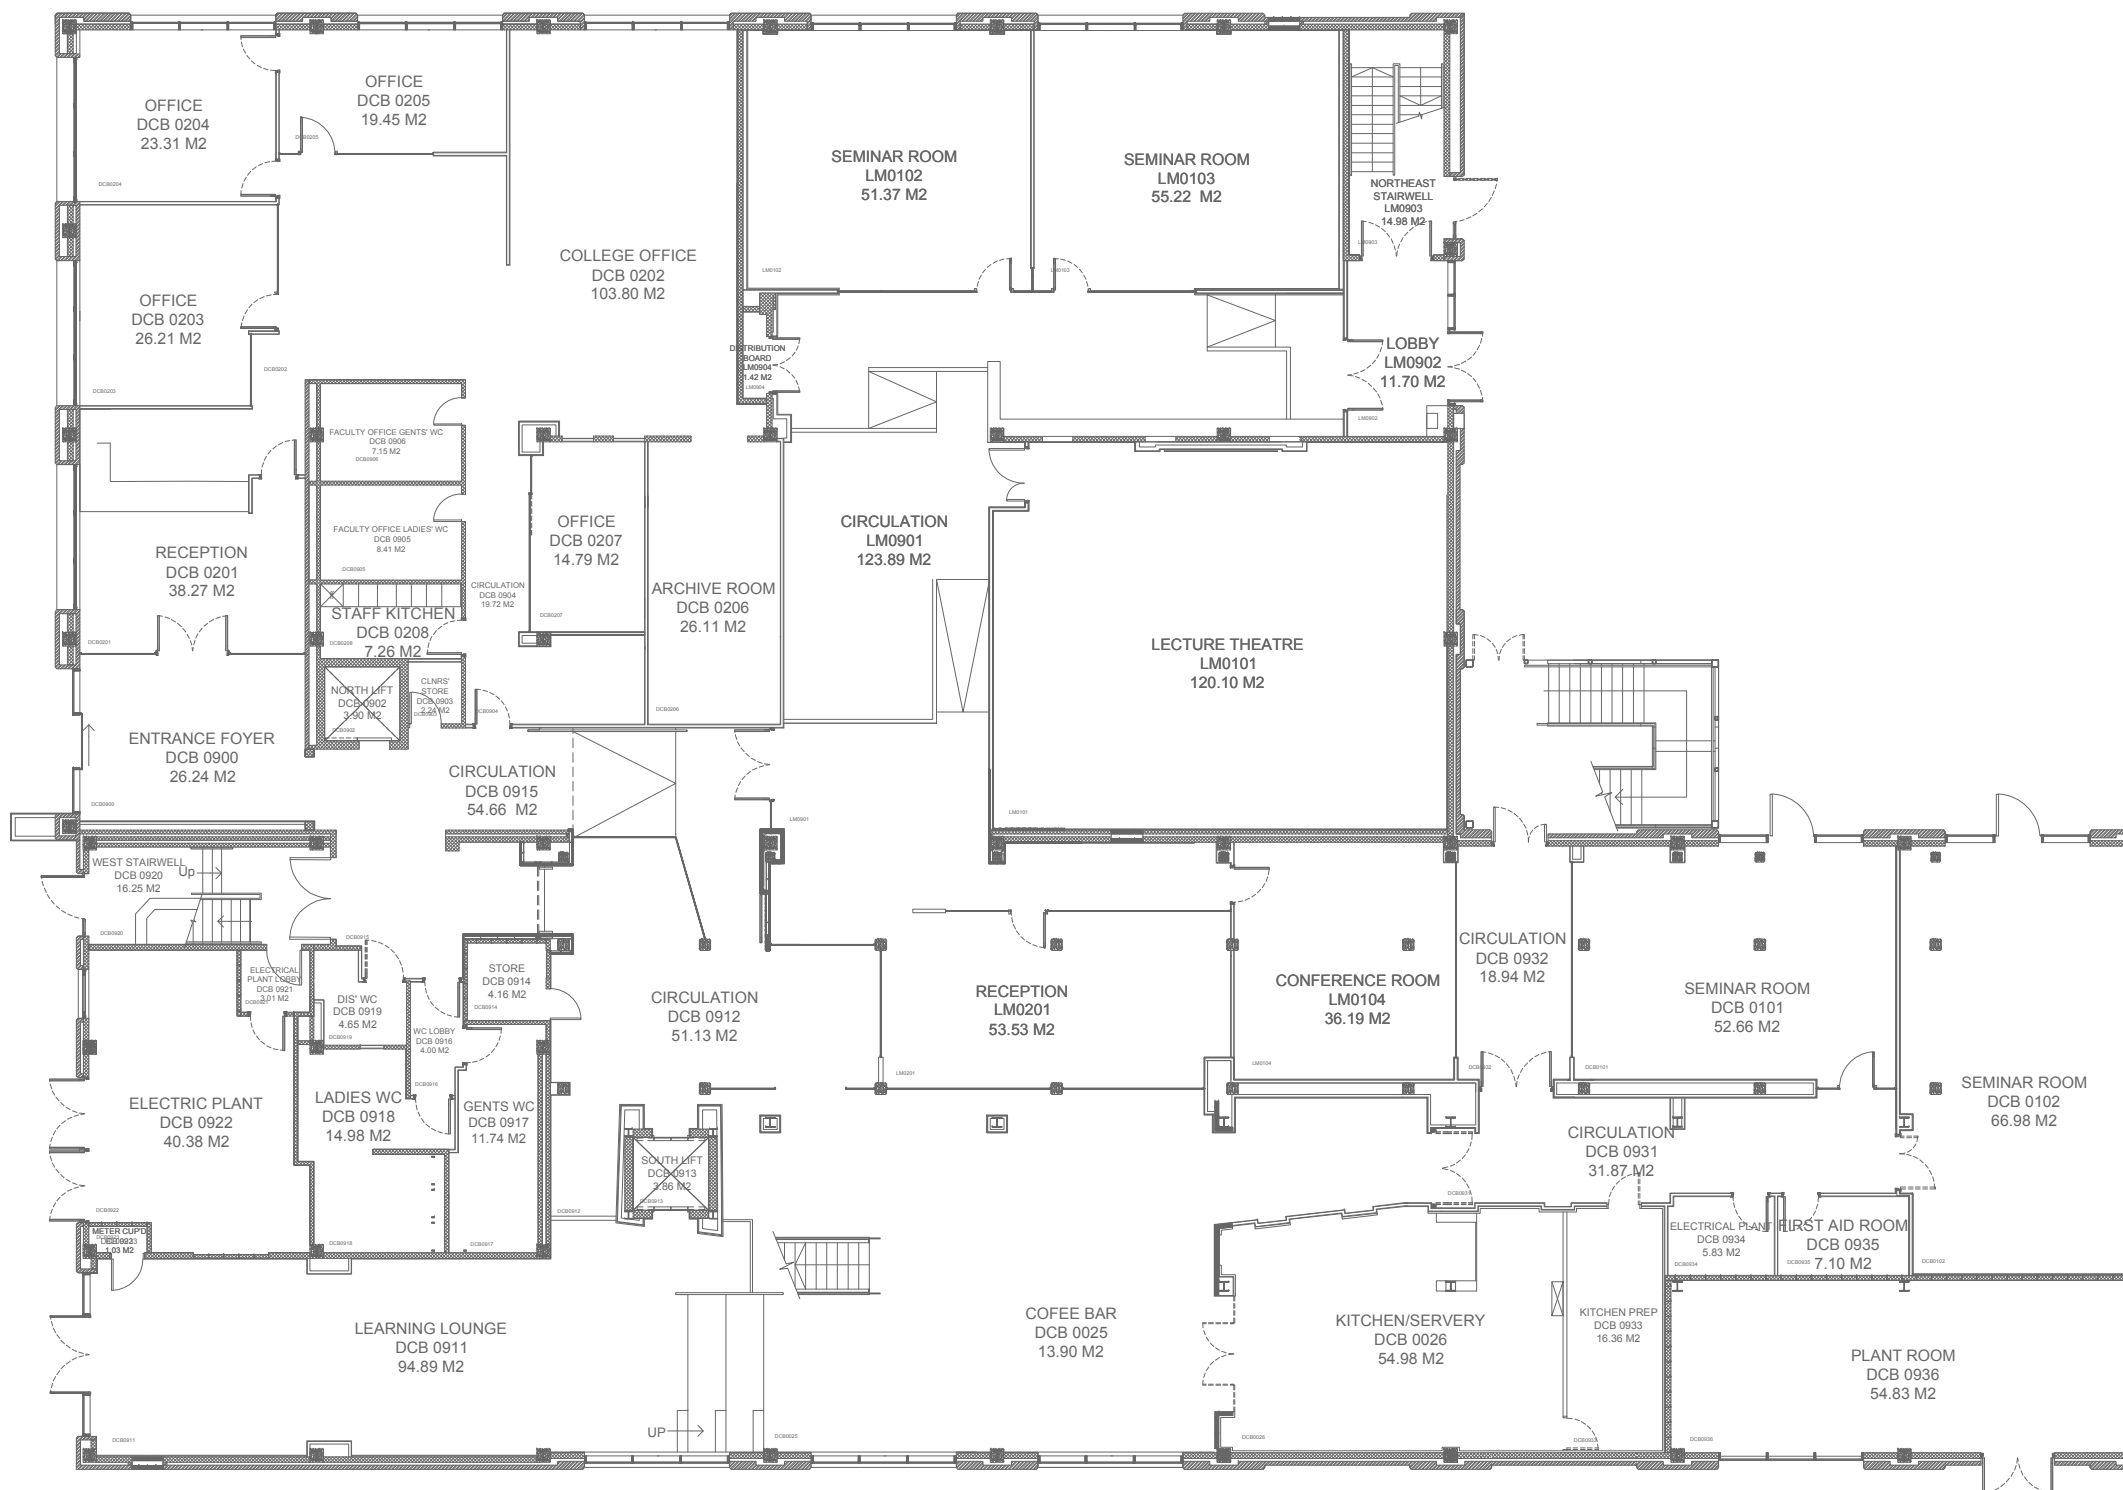

PRN No.	BR-061
PROJECT	David Chiddick Building Archive
PROJECT No.	N/A
DWG TITLE	Ground Floor Plan
DWG No.	1000
REV	A
DRAWN BY	JT
CHECKED BY	
SCALE @A3	1:200
DATE	01.09.15

1000 Ground Floor Plan
 1:200 at A3