


NOTES
 CONTRACTOR TO CHECK ALL DIMENSIONS ON SITE
 DO NOT SCALE

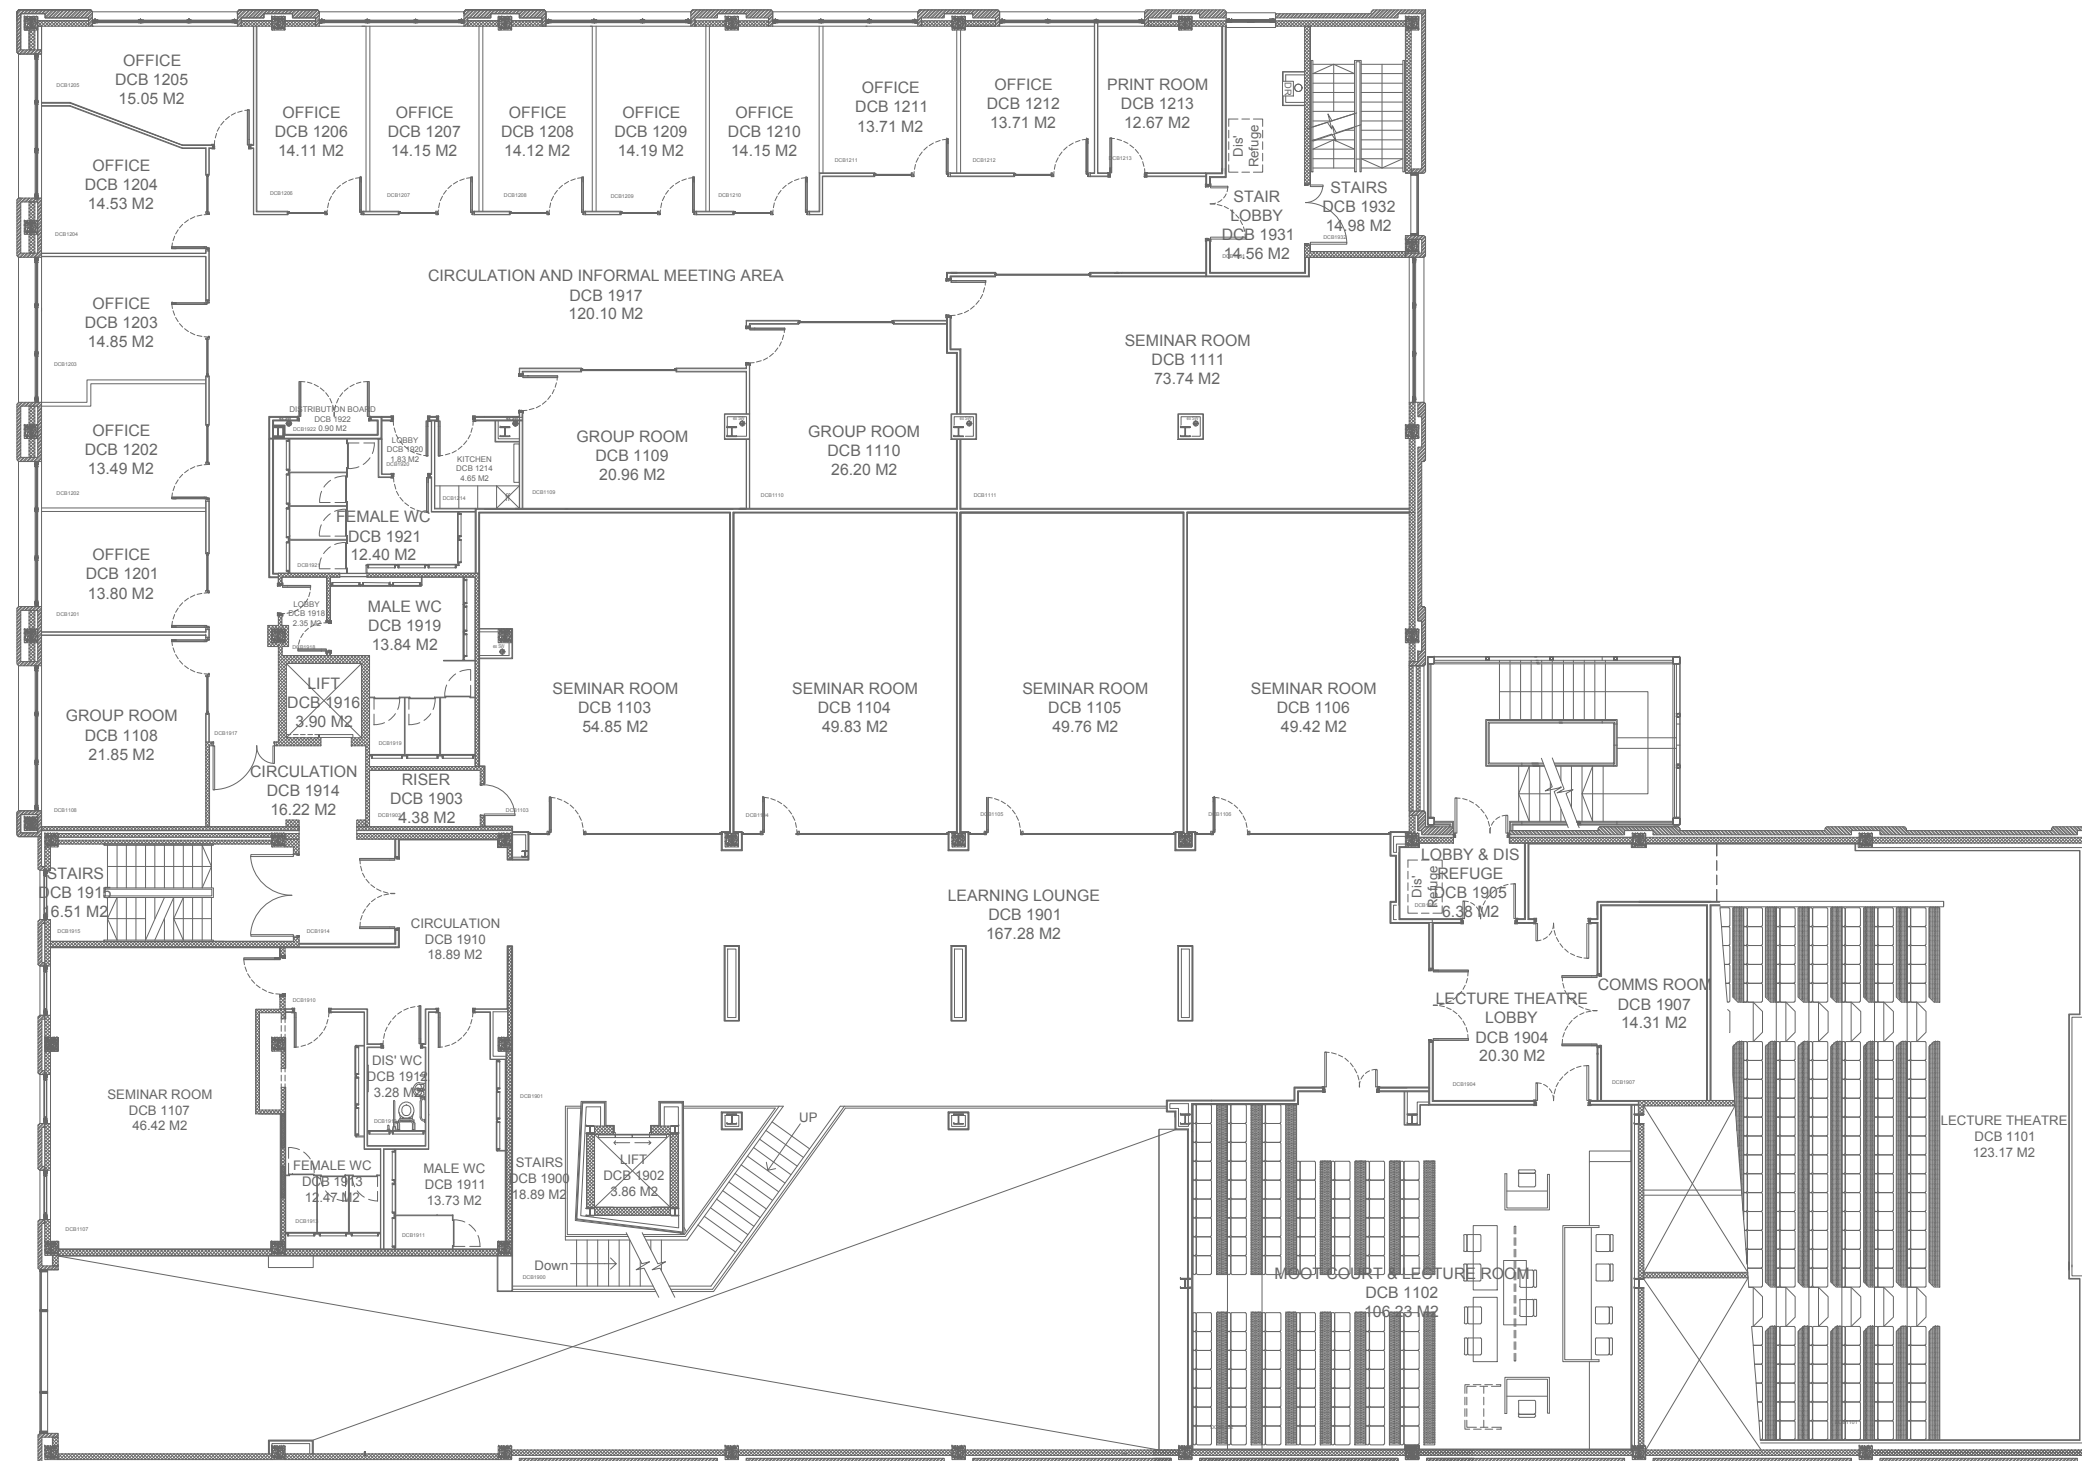

1010 First Floor Plan
 1:200 at A3

A	Room Numbers updated to reflected building Name Change	27.06.16	RN
---	--	----------	----



PRN No.	BR-061
PROJECT	David Chiddick Building
PROJECT No.	N/A
DWG TITLE	First Floor Plan
DWG No.	1010
REV	A
DRWN BY	JB
CHECKED BY	
SCALE	A3@ 1:200
DATE	01.09.15