


NOTES
 CONTRACTOR TO CHECK ALL DIMENSIONS ON SITE
 DO NOT SCALE

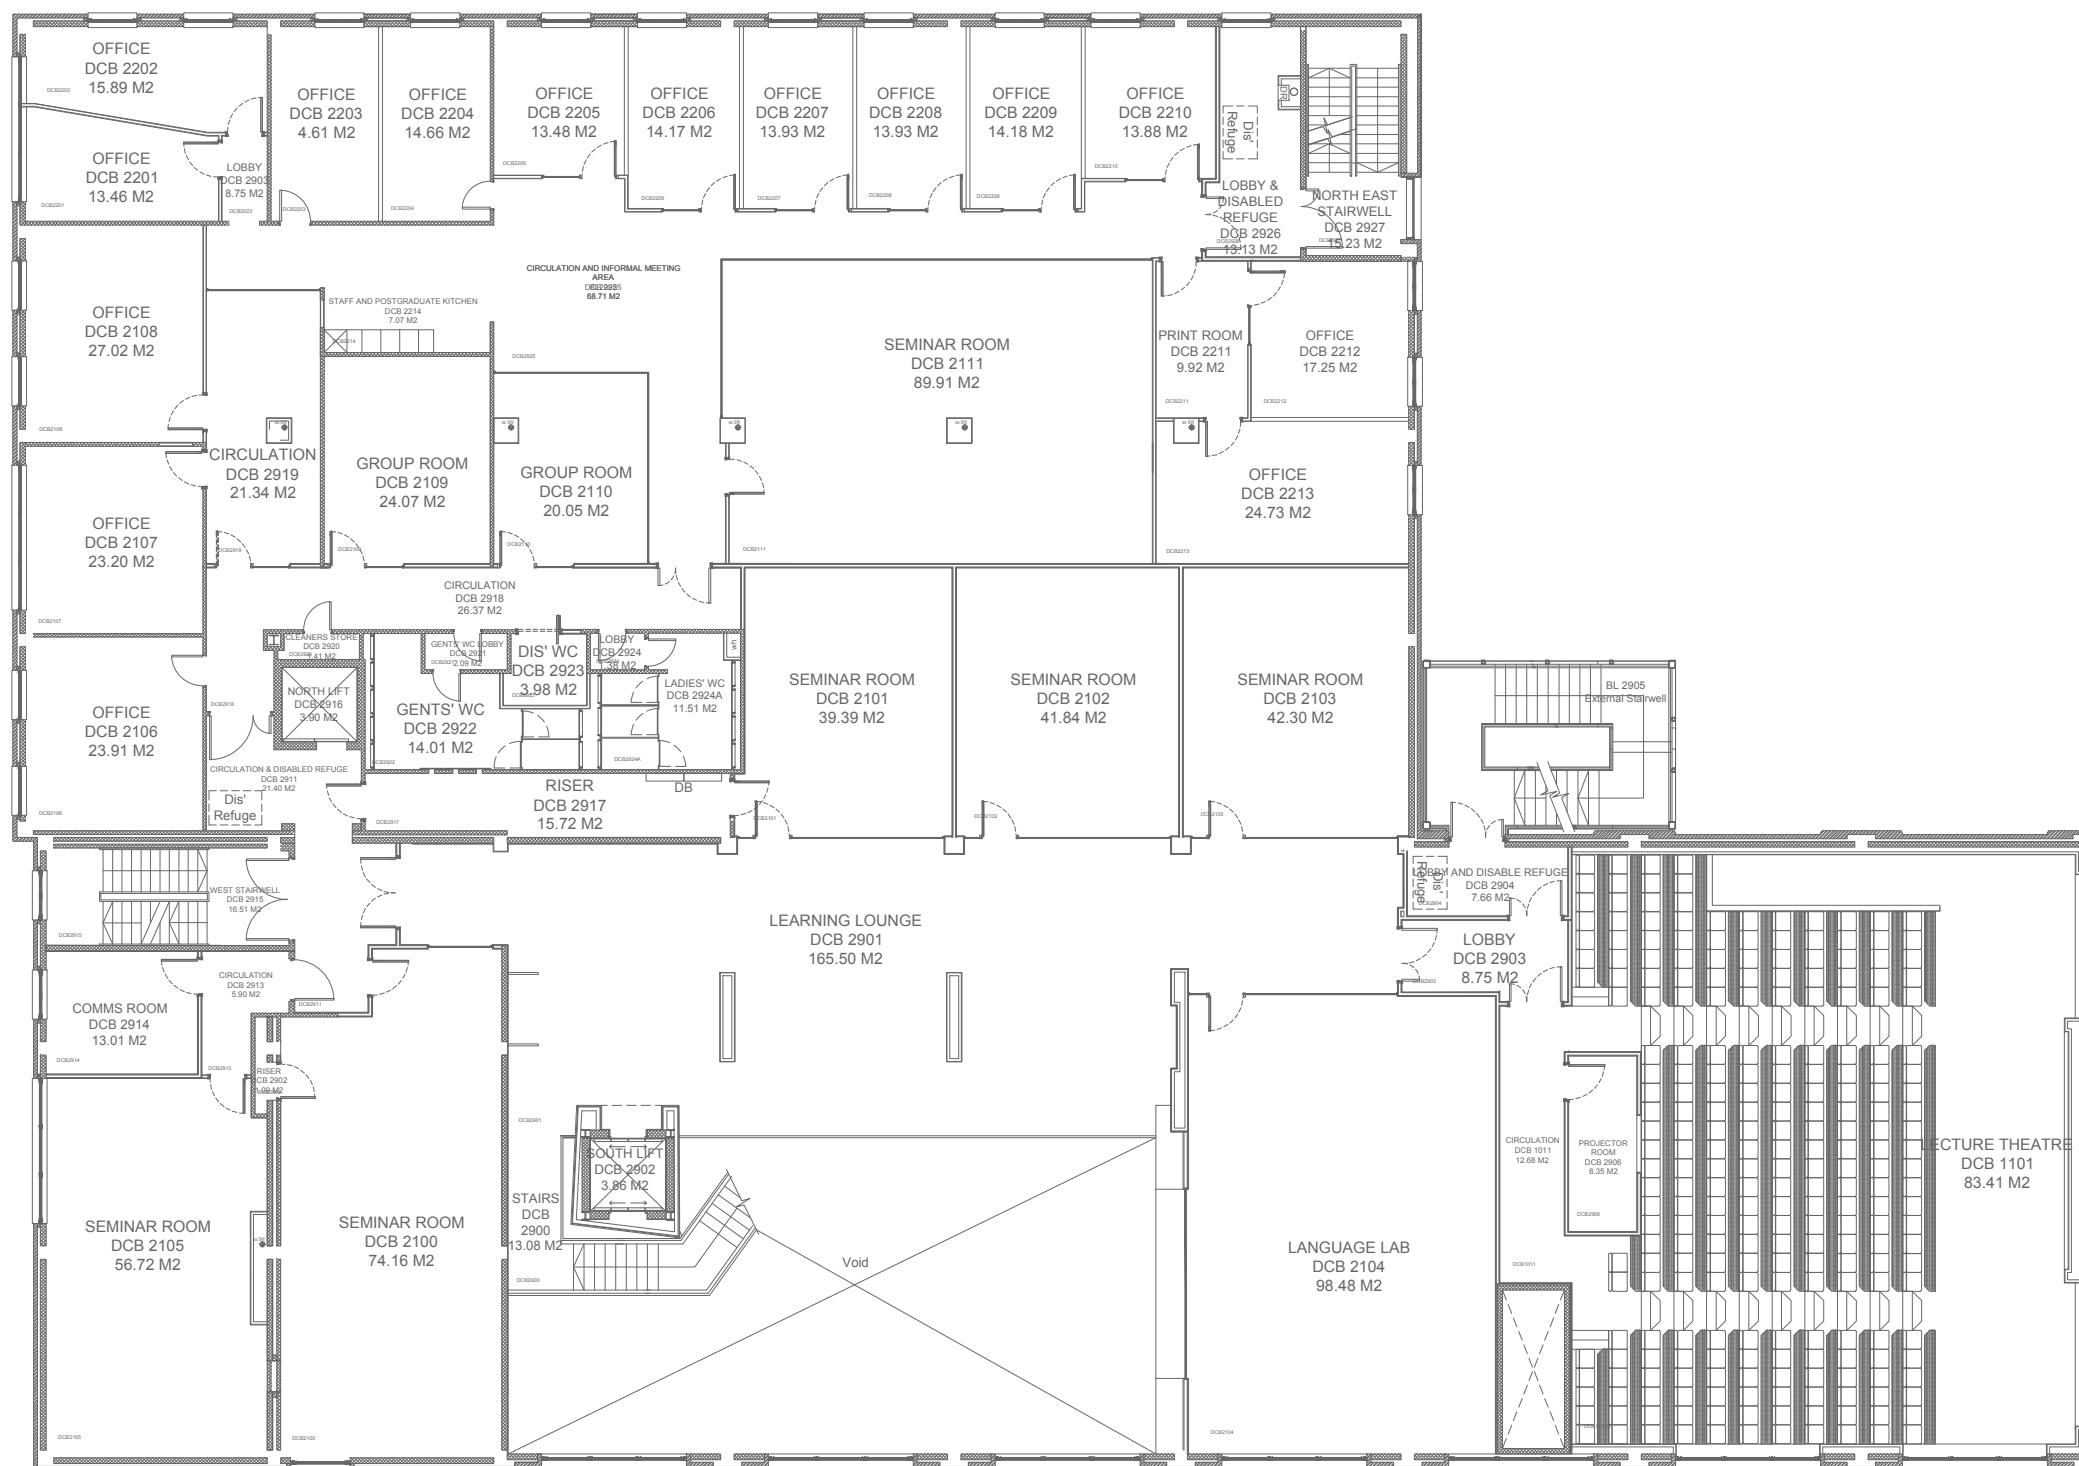

1020 Second Floor Plan
 1:200 @ A3

A	Room Numbers updated to reflected building Name Change	27.06.16 RN
---	--	-------------



PRN No.	BR-061
PROJECT	David Chiddick Building Archive
PROJECT No.	N/A
DWG TITLE	Second Floor Plan
DWG No.	1020
REV	*
DRAWN BY	JB
CHECKED BY	
SCALE @ A3	1:200
DATE	01.09.15