



NOTES  
 CONTRACTOR TO CHECK ALL DIMENSIONS ON SITE  
 DO NOT SCALE

 

A	Room Numbers updated to reflected building Name Change	27.06.16	RN
---	--	----------	----

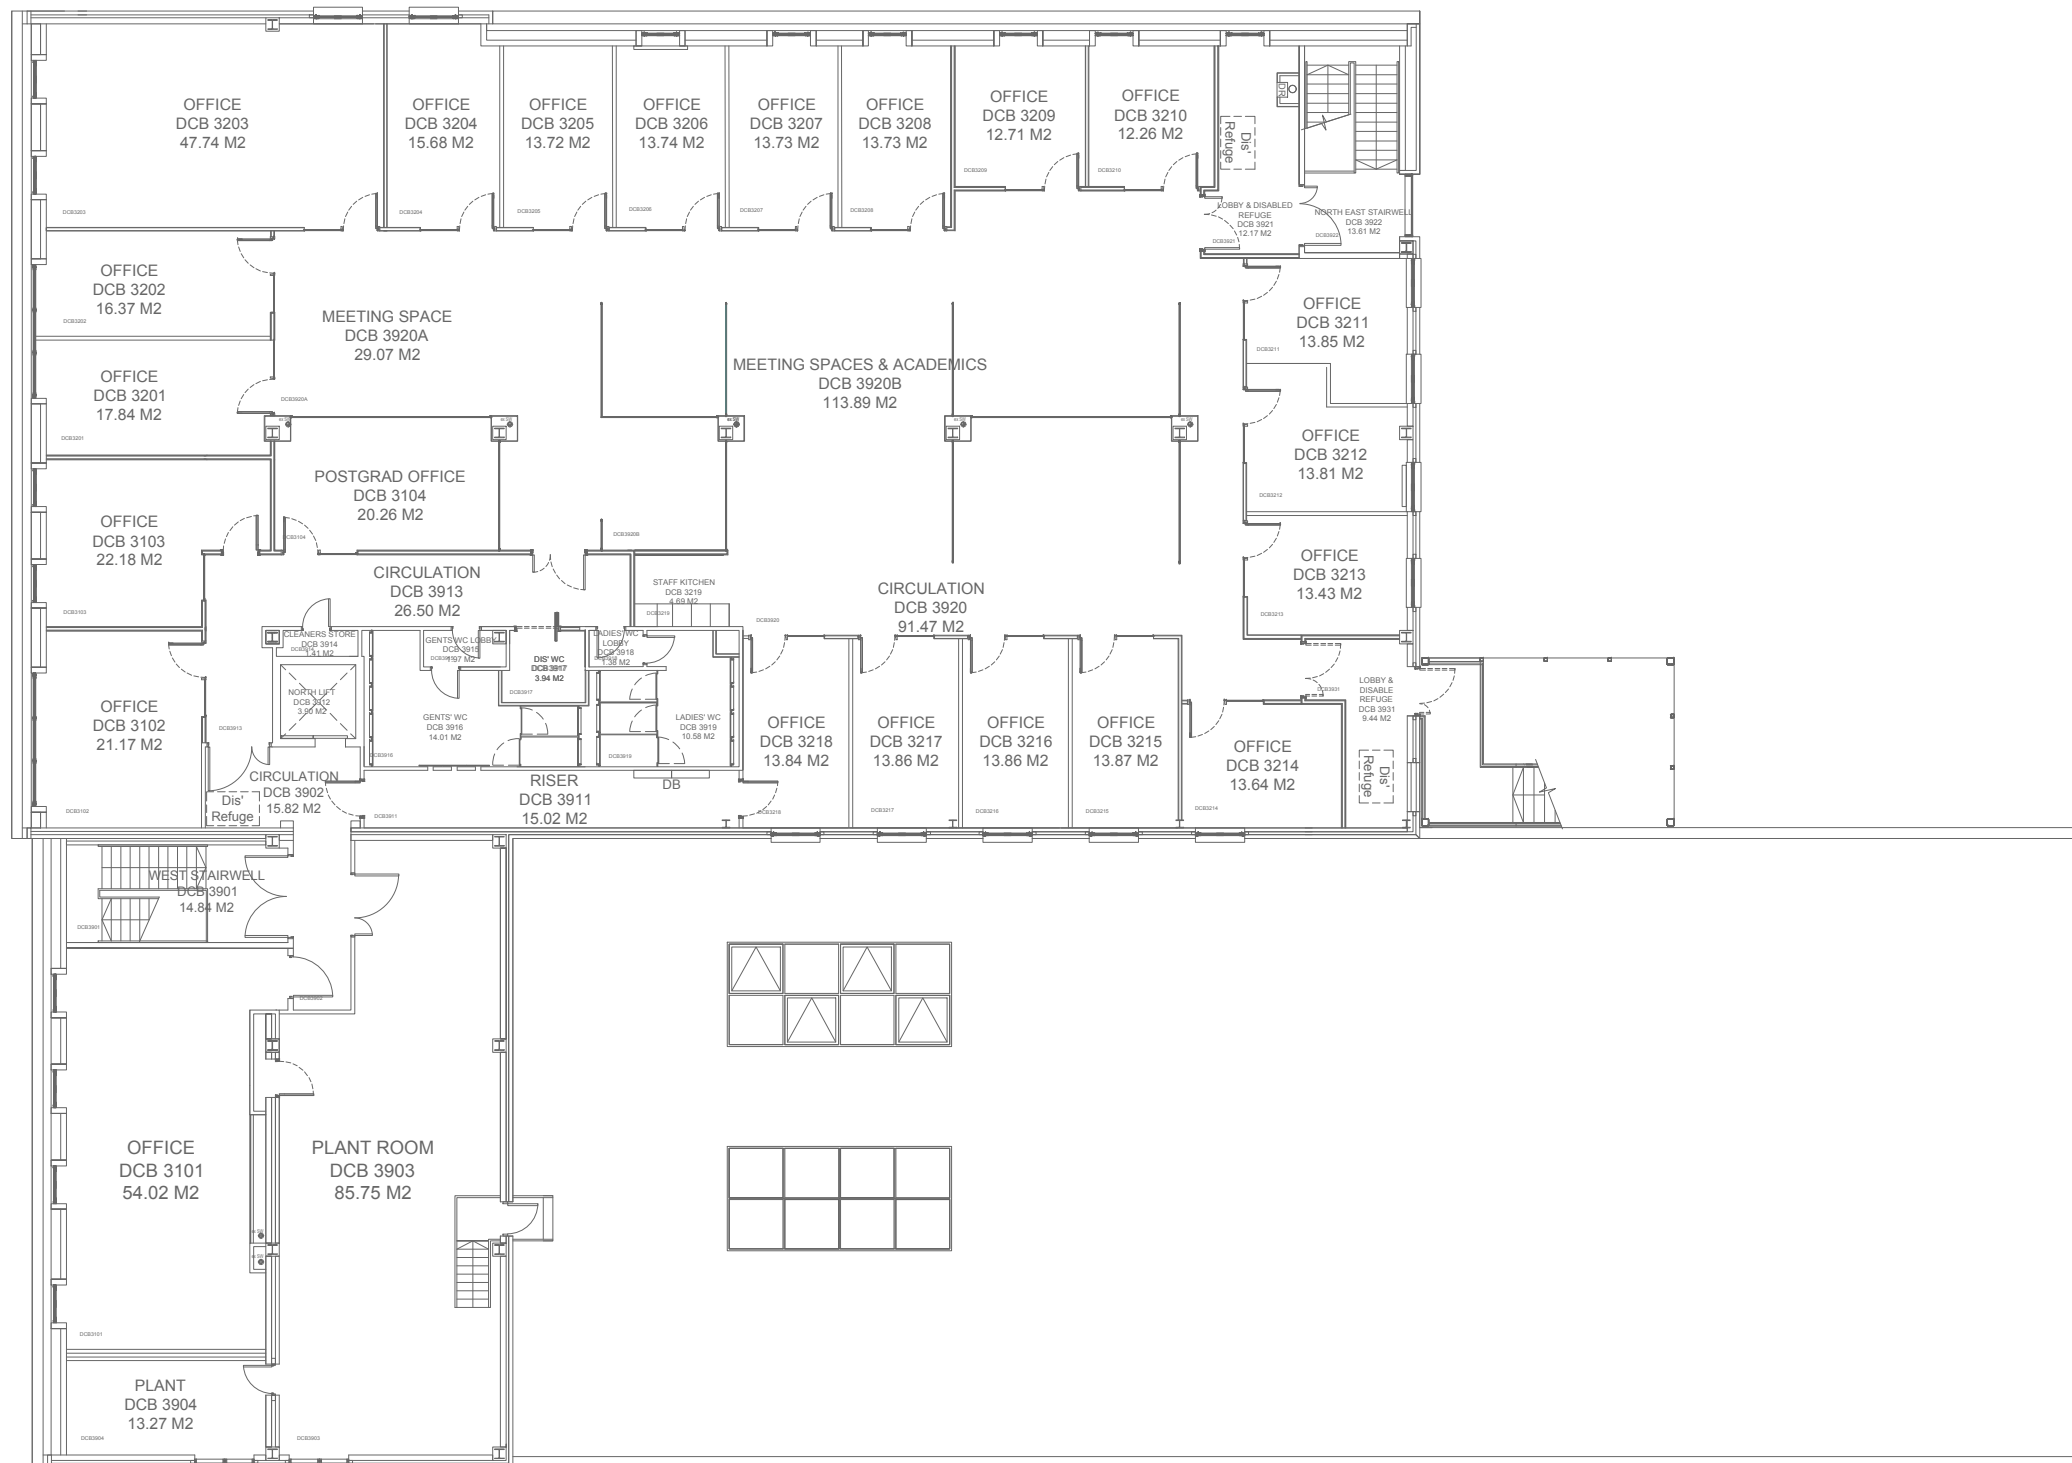

PRN No.	BR-061
PROJECT	David Chiddick Building
PROJECT No.	N/A
DWG TITLE	Third Floor Plan
DWG No.	1030
REV	A
DRWN BY	JB
CHECKED BY	
SCALE @A3	1:200
DATE	01.09.15

1030 Third Floor plan  
 1:200 at A3