

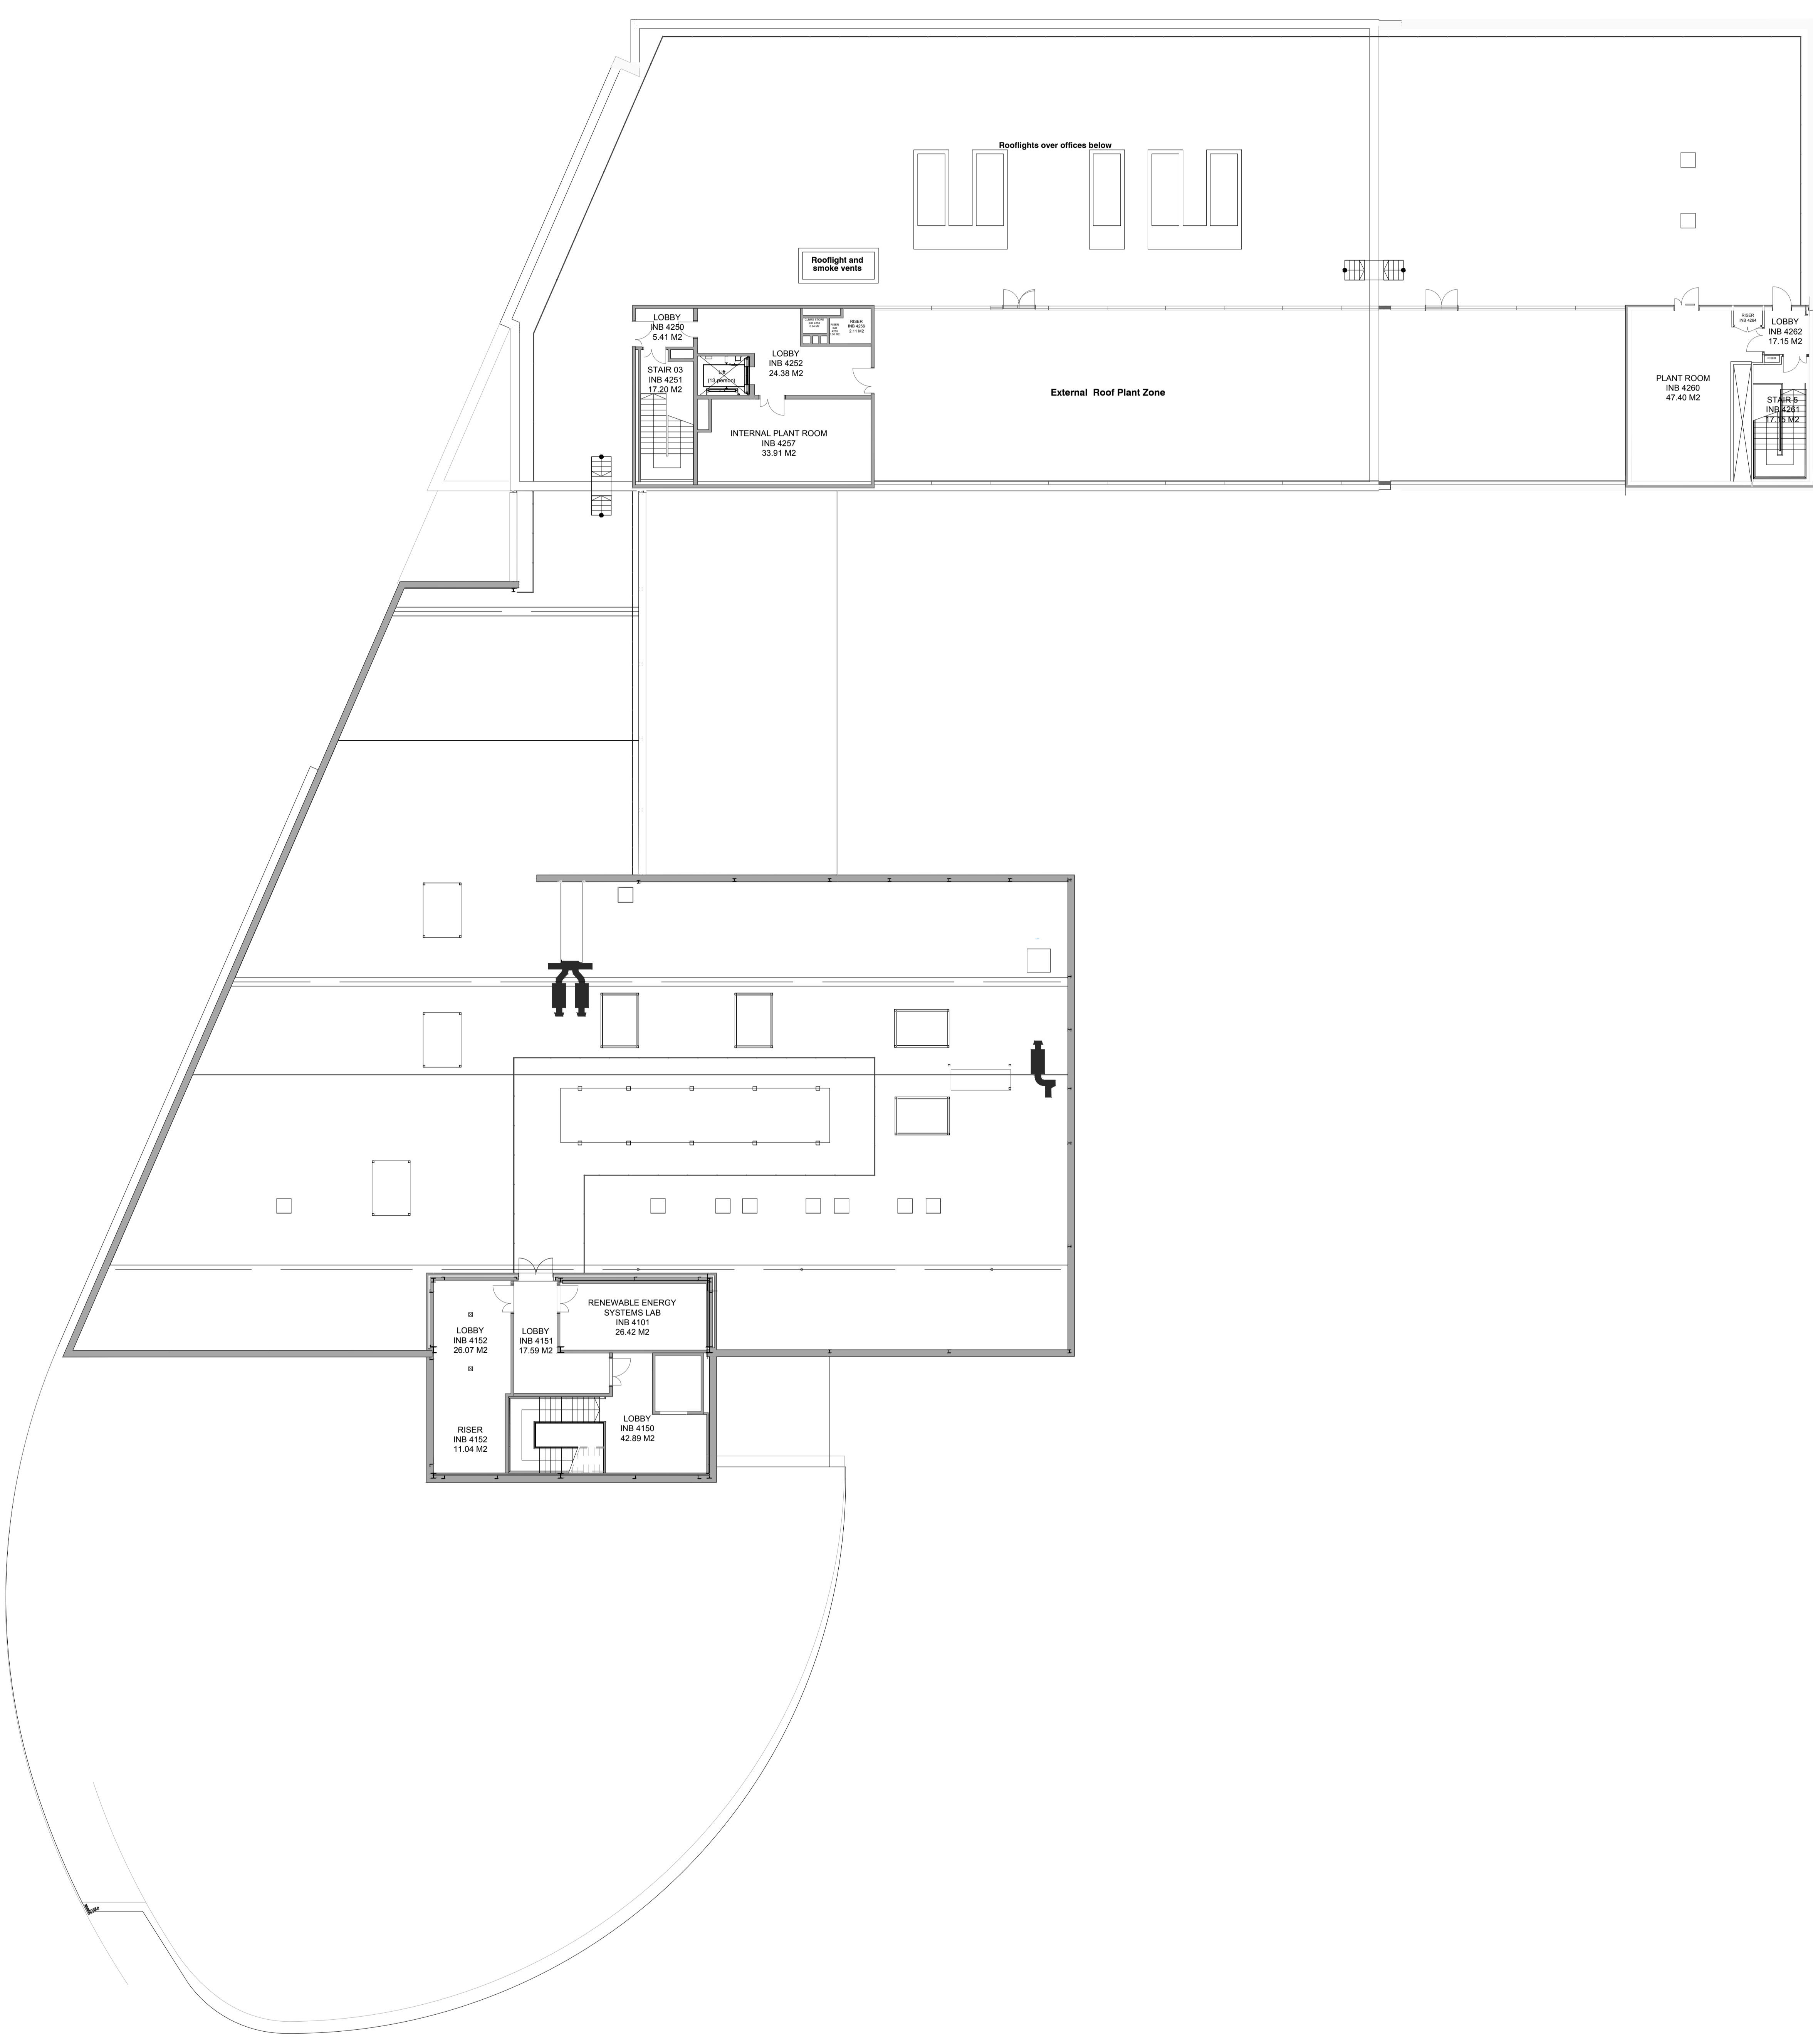


NOTES
CONTRACTOR TO CHECK ALL DIMENSIONS ON SITE
DO NOT SCALE

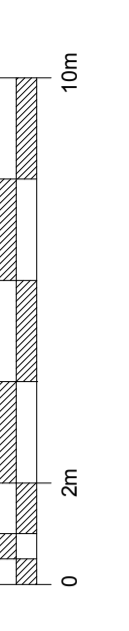

Rev	Description	Date	Drawn
C	Updated after Phase 2 completion	10.04.16	RN
B	Updated after room number changes	21.07.16	RN
A	Updated after Phase 1 completion	07.03.16	RN

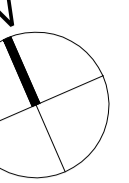

PRN No.	BR-072
PROJECT	Isaac Newton Building
PROJECT No.	N/A
DWG TITLE	Fourth Floor Plan
DWG No.	1040
REV	C
DRWN BY	RN
CHECKED BY	-
SCALE	A0@ 1:150
DATE	07.03.16