
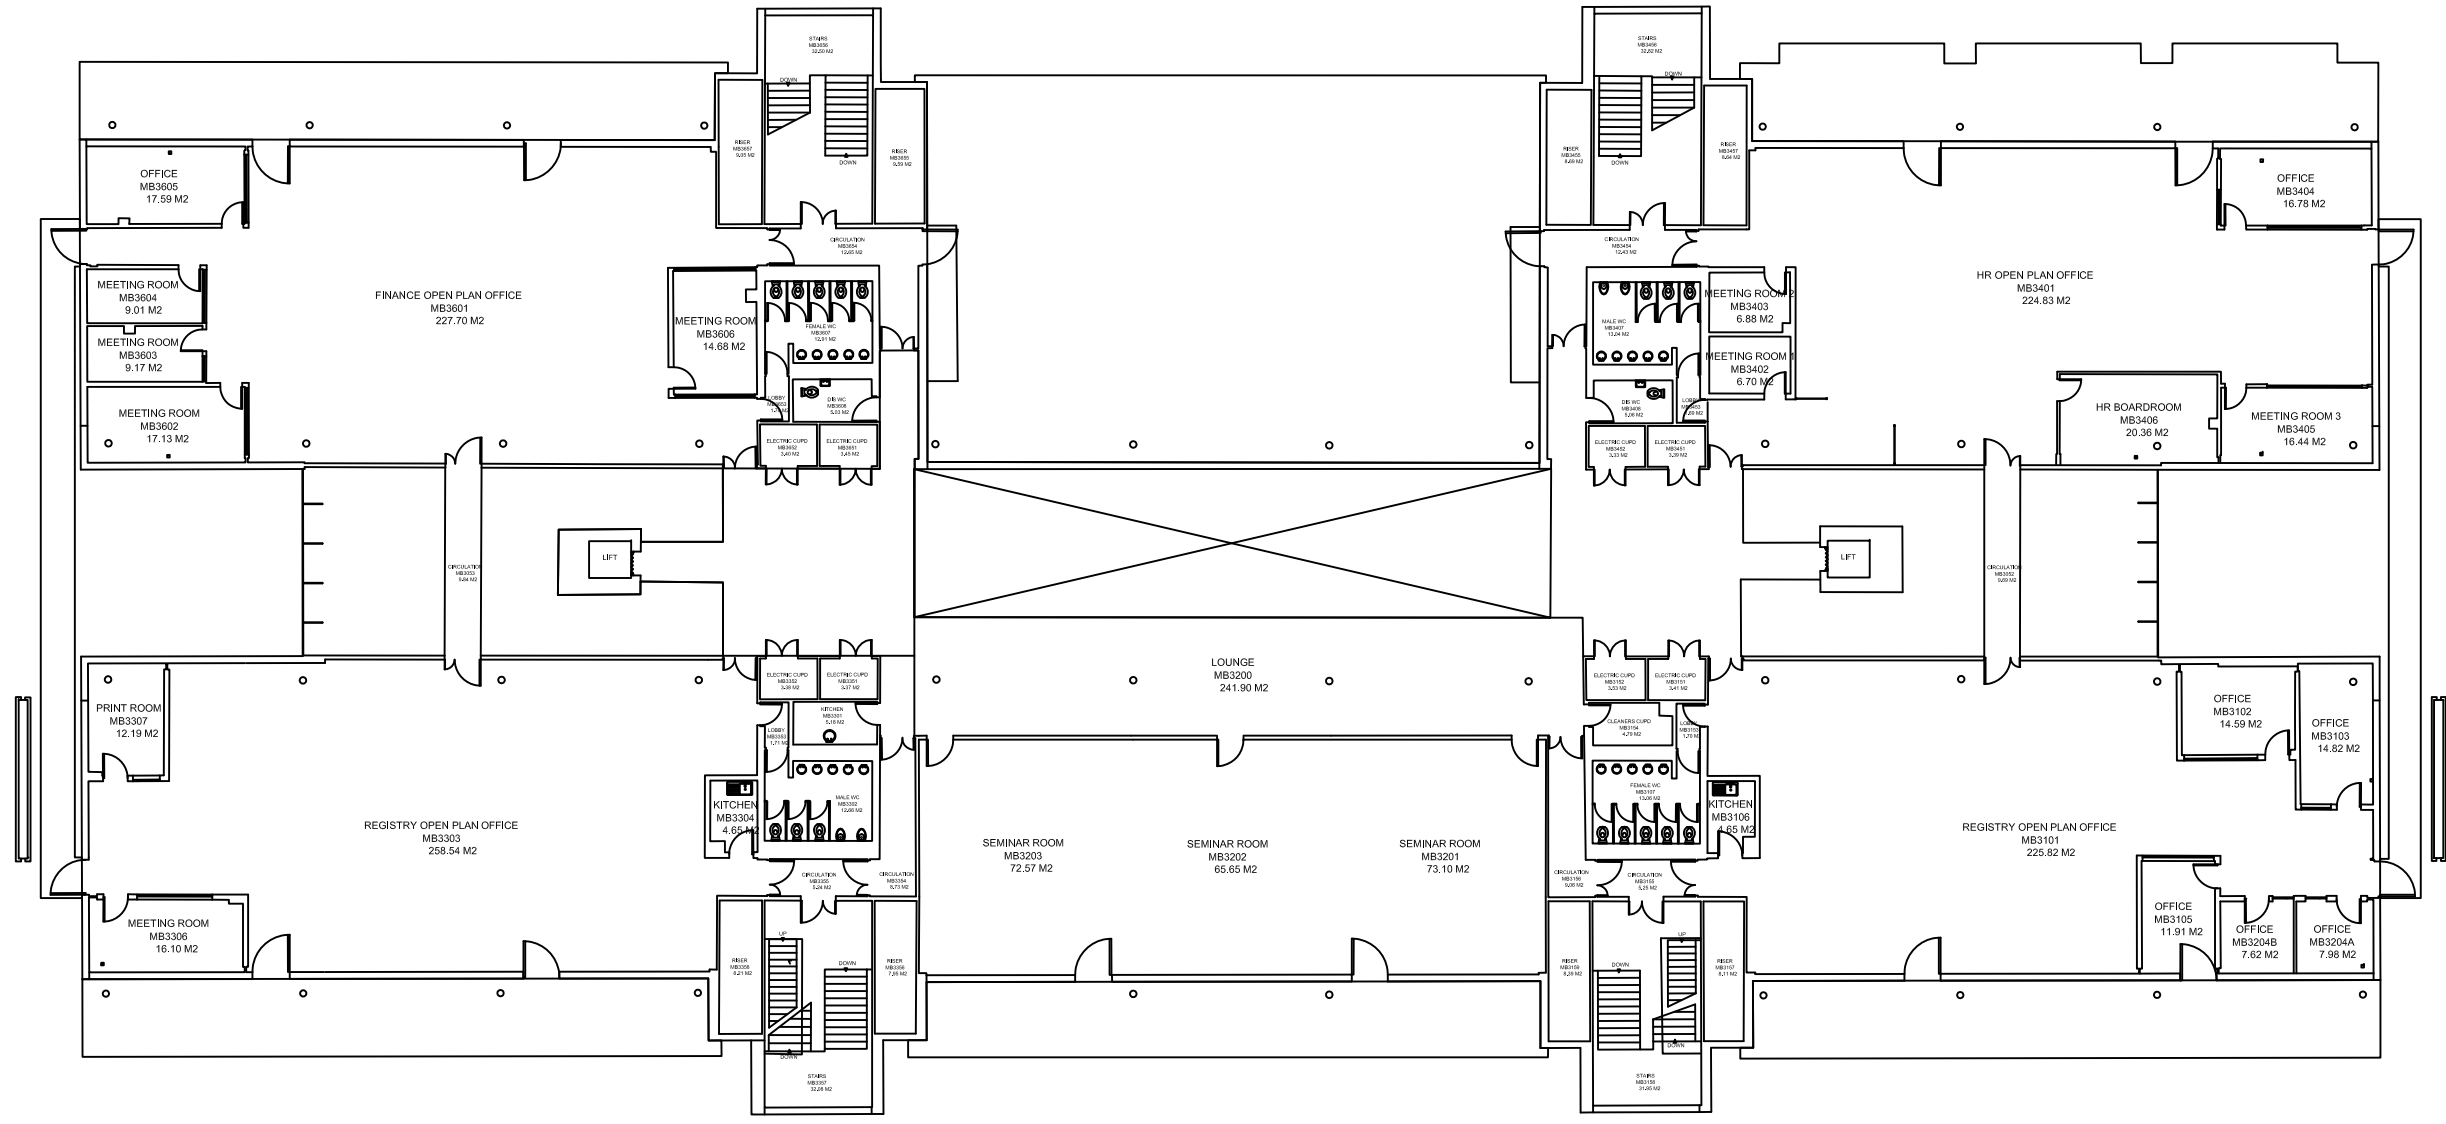


NOTES
CONTRACTOR TO CHECK ALL DIMENSIONS ON SITE
DO NOT SCALE

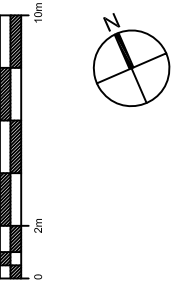

PRN	Room Name	Room Number	Area	GA/GEAN/AN/NET	Floor	Department	Faculty/Service
BR-001	Circulation	MB3654	12.65 M2	Balance Space	03	---	---
BR-001	Circulation	MB3156	9.06 M2	Balance Space	03	---	---
BR-001	Circulation	MB3155	5.25 M2	Balance Space	03	---	---
BR-001	Circulation	MB3354	8.73 M2	Balance Space	03	---	---
BR-001	Circulation	MB3355	5.24 M2	Balance Space	03	---	---
BR-001	Circulation	MB3203	9.84 M2	Balance Space	03	---	---
BR-001	Circulation	MB3454	12.43 M2	Balance Space	03	---	---
BR-001	Circulation	MB3202	9.69 M2	Balance Space	03	---	---
BR-001	Cleaners Cupd	MB3154	4.79 M2	Balance Space	03	---	---
BR-001	DIS WC	MB3608	5.08 M2	Balance Space	03	---	---
BR-001	DIS WC	MB3609	5.03 M2	Balance Space	03	---	---
BR-001	Electric Cupd	MB3351	3.37 M2	Balance Space	03	---	---
BR-001	Electric Cupd	MB3352	3.36 M2	Balance Space	03	---	---
BR-001	Electric Cupd	MB3152	3.53 M2	Balance Space	03	---	---
BR-001	Electric Cupd	MB3151	3.41 M2	Balance Space	03	---	---
BR-001	Electric Cupd	MB3451	3.39 M2	Balance Space	03	---	---
BR-001	Electric Cupd	MB3452	3.33 M2	Balance Space	03	---	---
BR-001	Electric Cupd	MB3652	3.40 M2	Balance Space	03	---	---

PRN	Room Name	Room Number	Area	GA/GEAN/AN/NET	Floor	Department	Faculty/Service
BR-001	Electric Cupd	MB3651	3.45 M2	Balance Space	03	---	---
BR-001	Female WC	MB3107	13.06 M2	Balance Space	03	---	---
BR-001	Female WC	MB3607	12.91 M2	Balance Space	03	---	---
BR-001	Finance Open Plan Office	MB3601	227.70 M2	N/A Space	03	---	---
BR-001	GA	---	2512.86 M2	GA Space	03	---	---
BR-001	GA	---	2107.11 M2	GA Space	03	---	---
BR-001	HR Boardroom	MB3406	20.36 M2	N/A Space	03	---	---
BR-001	HR Open Plan Office	MB3401	224.83 M2	N/A Space	03	---	---
BR-001	Kitchen	MB3304	4.65 M2	N/A Space	03	---	---
BR-001	Kitchen	MB3101	5.18 M2	N/A Space	03	---	---
BR-001	Kitchen	MB3106	4.85 M2	N/A Space	03	---	---
BR-001	Lobby	MB3453	1.69 M2	Balance Space	03	---	---
BR-001	Lobby	MB3353	1.71 M2	Balance Space	03	---	---
BR-001	Lobby	MB3153	1.70 M2	Balance Space	03	---	---
BR-001	Lobby	MB3653	1.70 M2	Balance Space	03	---	---
BR-001	Lounge	MB3200	241.90 M2	N/A Space	03	---	---
BR-001	Main WC	MB3302	12.66 M2	Balance Space	03	---	---
BR-001	Main WC	MB3407	13.04 M2	Balance Space	03	---	---

PRN	Room Name	Room Number	Area	GA/GEAN/AN/NET	Floor	Department	Faculty/Service
BR-001	Meeting Room	MB3604	9.01 M2	N/A Space	03	---	---
BR-001	Meeting Room	MB3606	14.68 M2	N/A Space	03	---	---
BR-001	Meeting Room	MB3603	9.17 M2	N/A Space	03	---	---
BR-001	Meeting Room	MB3602	17.13 M2	N/A Space	03	---	---
BR-001	Meeting Room	MB3306	16.10 M2	N/A Space	03	---	---
BR-001	Meeting Room 1	MB3402	6.70 M2	N/A Space	03	---	---
BR-001	Meeting Room 2	MB3403	6.88 M2	N/A Space	03	---	---
BR-001	Meeting Room 3	MB3405	16.44 M2	N/A Space	03	---	---
BR-001	Office	MB3204B	7.62 M2	N/A Space	03	---	---
BR-001	Office	MB3204A	7.98 M2	N/A Space	03	---	---
BR-001	Office	MB3102	14.59 M2	N/A Space	03	---	---
BR-001	Office	MB3404	16.78 M2	N/A Space	03	---	---
BR-001	Office	MB3105	11.91 M2	N/A Space	03	---	---
BR-001	Office	MB3605	17.59 M2	N/A Space	03	---	---
BR-001	Office	MB3103	14.82 M2	N/A Space	03	---	---
BR-001	Print Room	MB3307	12.19 M2	N/A Space	03	---	---
BR-001	Registry Open Plan Office	MB3303	258.54 M2	N/A Space	03	---	---
BR-001	Registry Open Plan Office	MB3101	225.82 M2	N/A Space	03	---	---

PRN	Room Name	Room Number	Area	GA/GEAN/AN/NET	Floor	Department	Faculty/Service
BR-001	Riser	MB3457	8.64 M2	Balance Space	03	---	---
BR-001	Riser	MB3159	8.30 M2	Balance Space	03	---	---
BR-001	Riser	MB3356	8.21 M2	Balance Space	03	---	---
BR-001	Riser	MB3356	7.95 M2	Balance Space	03	---	---
BR-001	Riser	MB3657	9.05 M2	Balance Space	03	---	---
BR-001	Riser	MB3157	8.11 M2	Balance Space	03	---	---
BR-001	Riser	MB3655	9.59 M2	Balance Space	03	---	---
BR-001	Riser	MB3455	8.69 M2	Balance Space	03	---	---
BR-001	Seminar Room	MB3203	72.57 M2	N/A Space	03	---	---
BR-001	Seminar Room	MB3201	73.10 M2	N/A Space	03	---	---
BR-001	Seminar Room	MB3202	65.65 M2	N/A Space	03	---	---
BR-001	Stairs	MB3357	32.08 M2	Balance Space	03	---	---
BR-001	Stairs	MB3456	32.82 M2	Balance Space	03	---	---
BR-001	Stairs	MB3158	31.25 M2	Balance Space	03	---	---
BR-001	Stairs	MB3656	32.50 M2	Balance Space	03	---	---

1030 Third Floor Plan
1:100 @ A0

Rev Description Date Drawn

ESTATES AND COMMERCIAL FACILITIES
BRUNFORD ROAD, LINCOLN LN6 9PU
TEL: 01522 527414 FAX: 01522 527415

PRN No. BR-001
PROJECT Minerva Building Archive
PROJECT No. N/A
DWG TITLE Third Floor Plan
DWG No. 1030 REV *
DRWN BY JB CHECKED BY
SCALE A0@ 1:100 DATE 01.09.14