



NOTES
 CONTRACTOR TO CHECK ALL DIMENSIONS ON SITE
 DO NOT SCALE

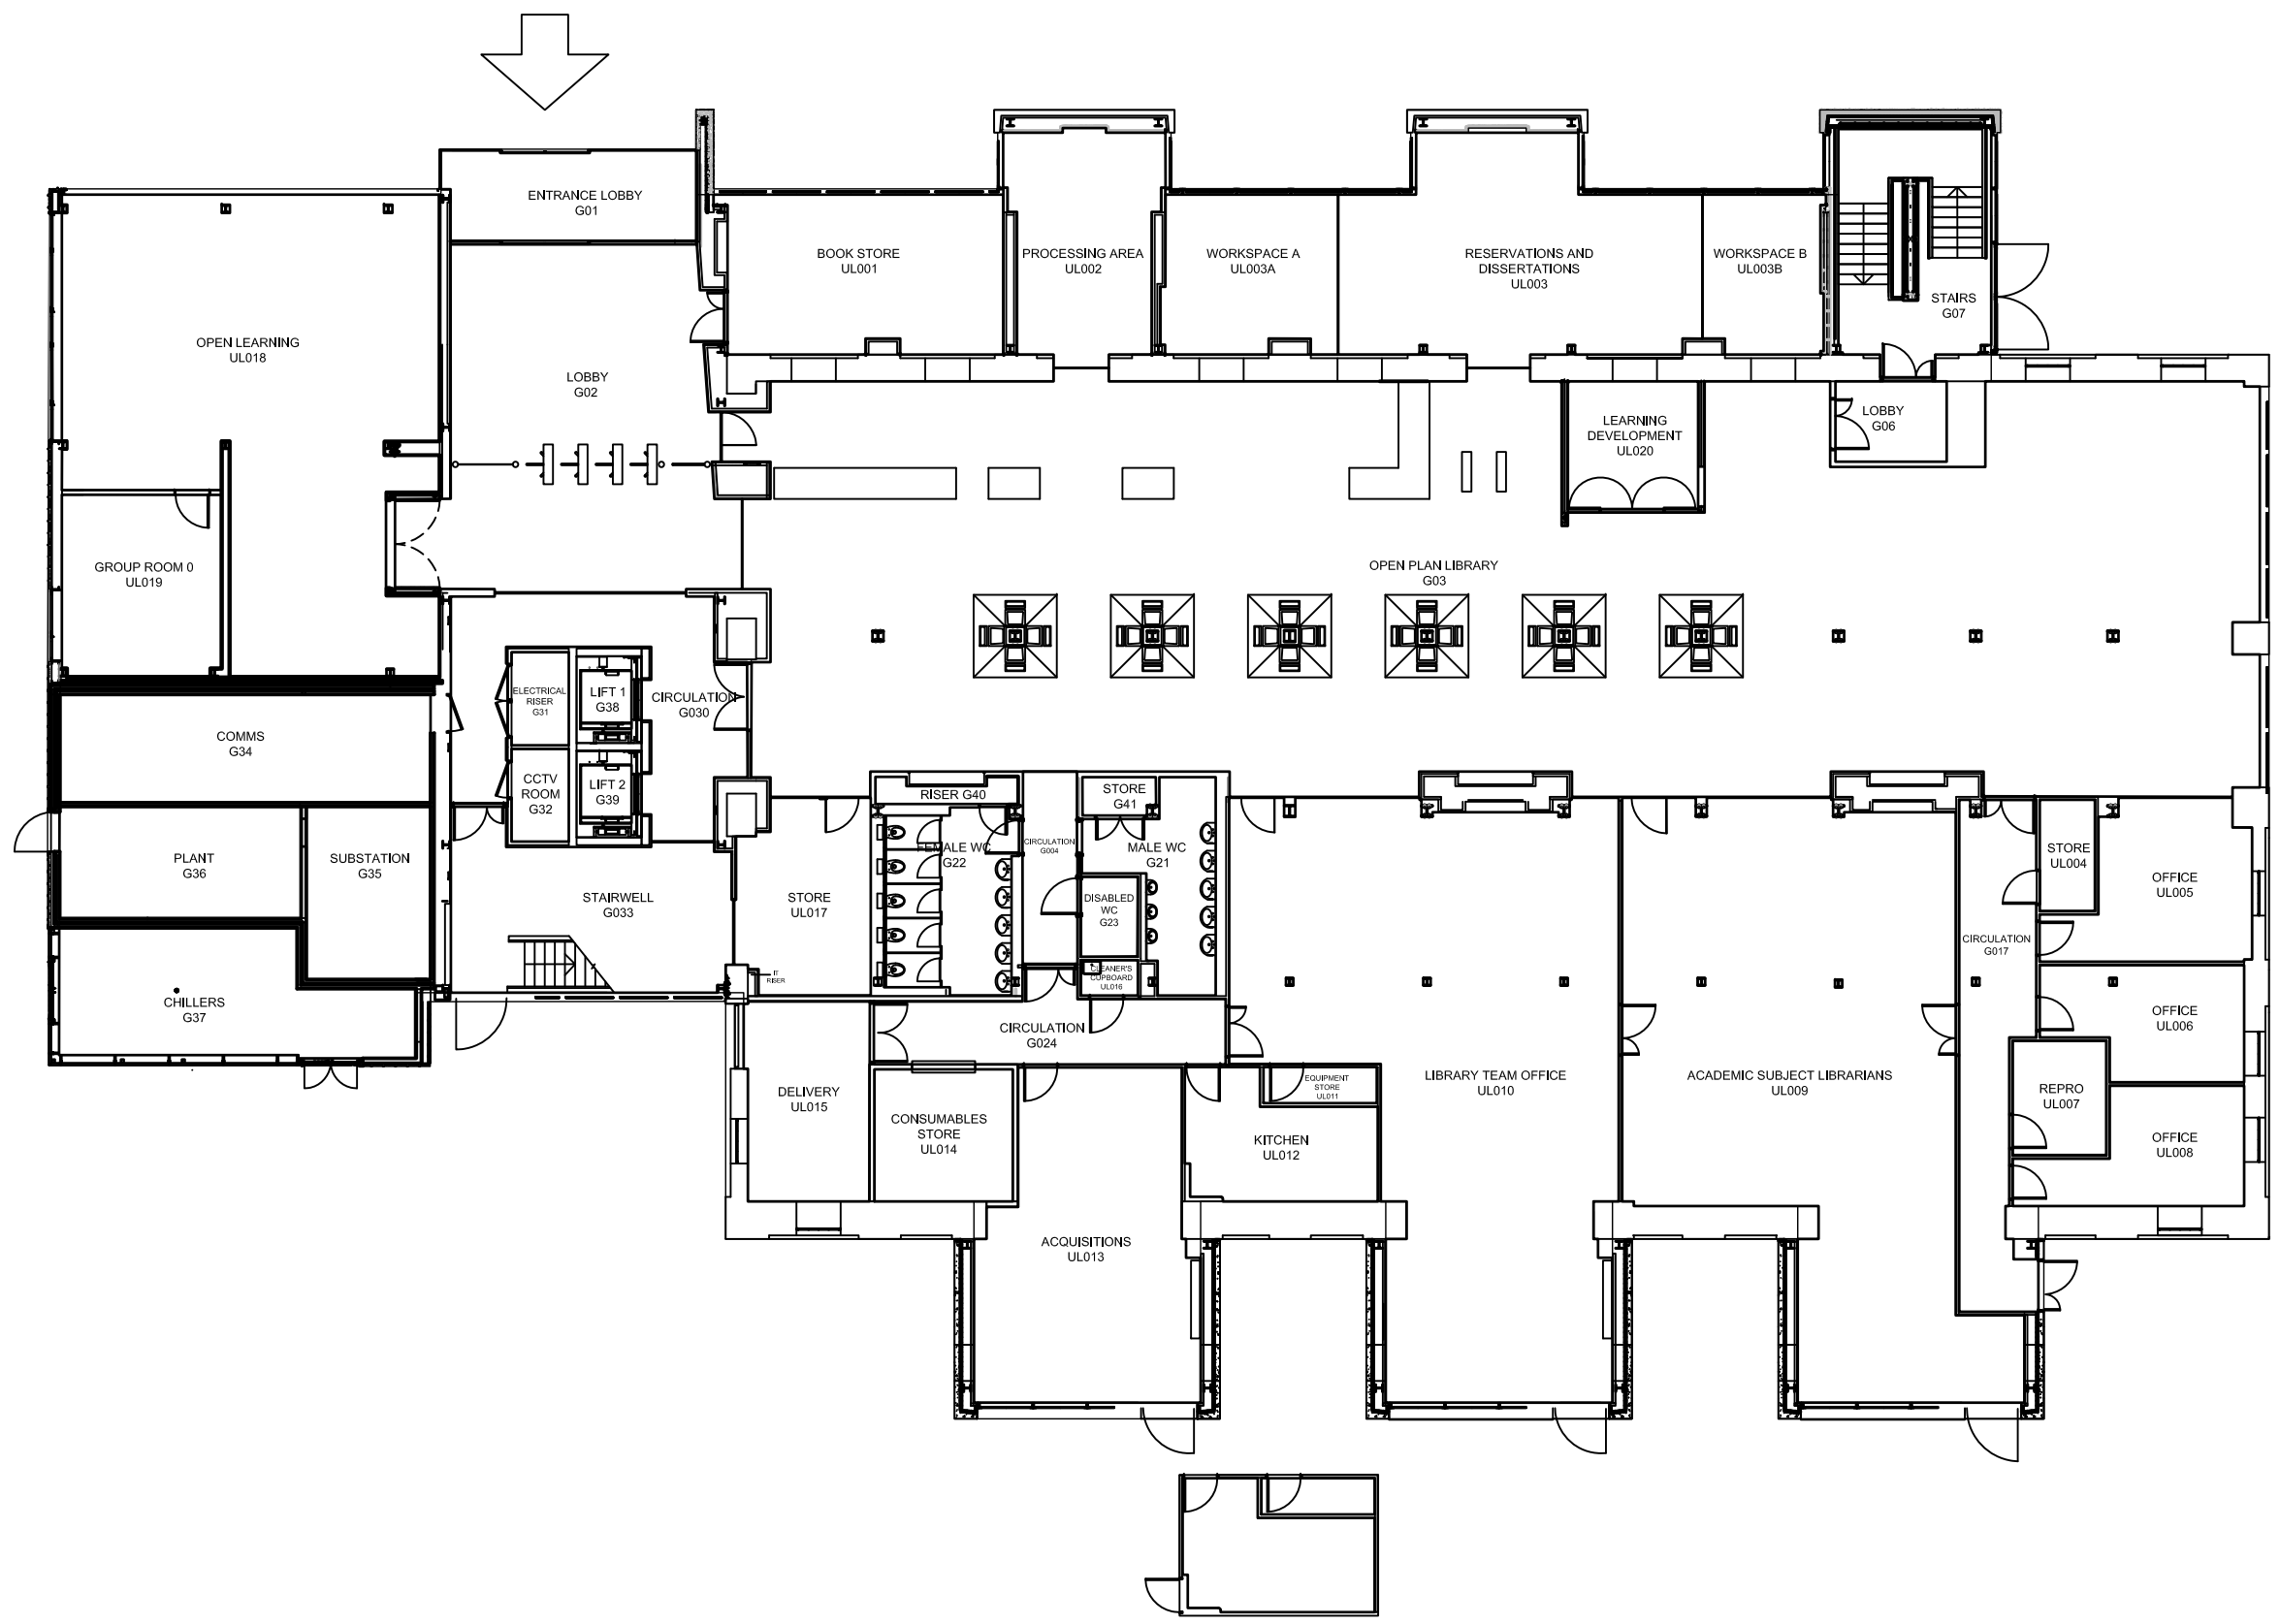

1000 Ground Floor Plan
 1:200 @ A3

Rev	Description	Date	Drwn
-----	-------------	------	------

 

PRN No.	BR-006
PROJECT	University Library Archive
PROJECT No.	N/A
DWG TITLE	Ground Floor Plan
DWG No.	1000
REV	*
DRWN BY	JT
CHECKED BY	
SCALE A1@ 1:100	DATE 13.05.15