



NOTES
CONTRACTOR TO CHECK ALL DIMENSIONS ON SITE
DO NOT SCALE

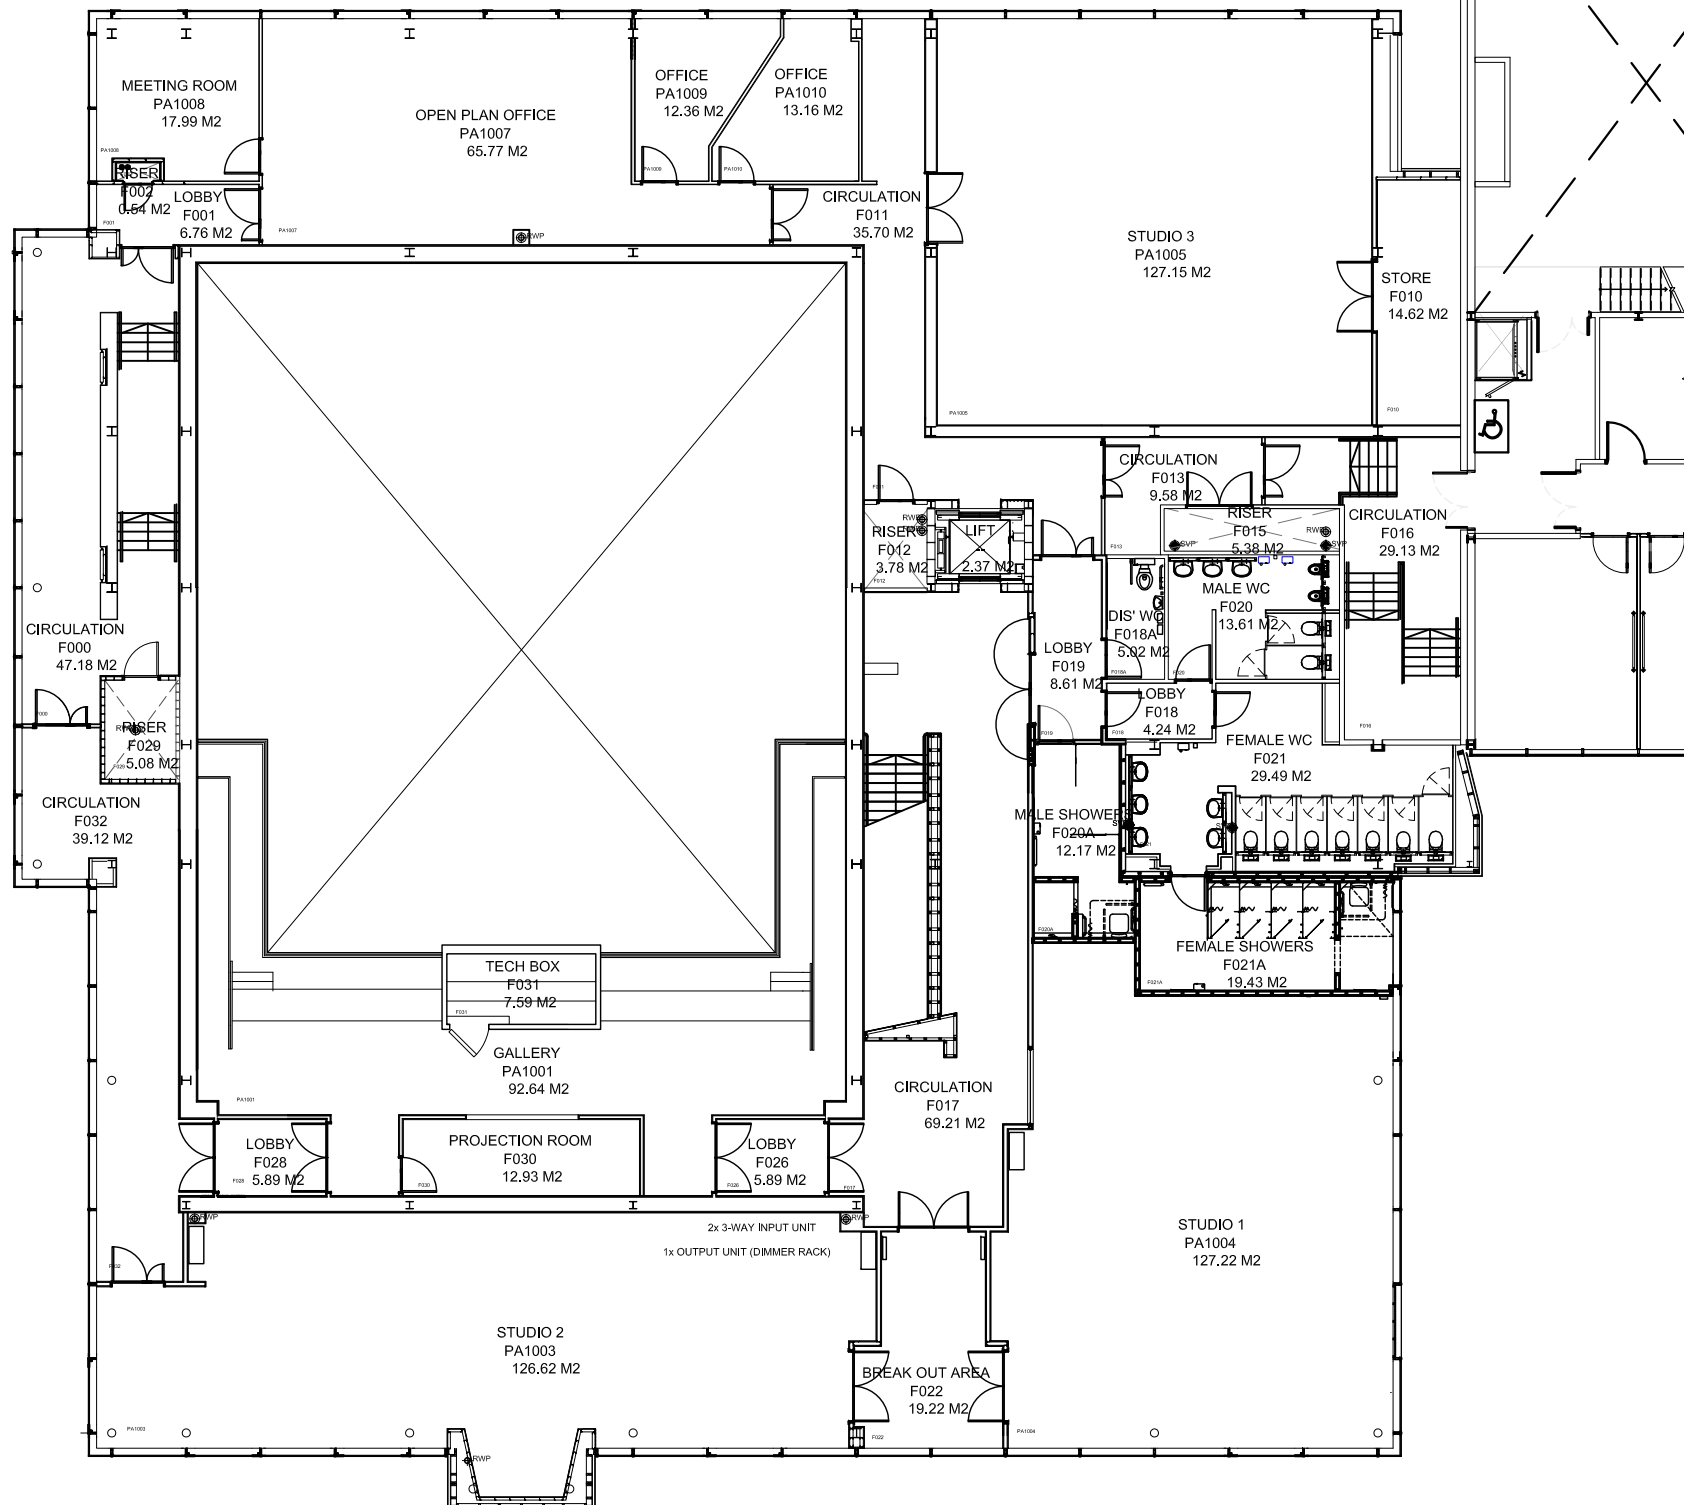

PRN	Room Name	Room Number	Area	GIA/GEA/NIA/NET	Floor	Department	Faculty/Service
BR-053	Break Out Area	F022	19.22 M2	Balance Space	01	---	---
BR-053	Circulation	F032	39.12 M2	Balance Space	01	---	---
BR-053	Circulation	F011	35.70 M2	Balance Space	01	---	---
BR-053	Circulation	F000	47.18 M2	Balance Space	01	---	---
BR-053	Circulation	F016	29.13 M2	Balance Space	01	---	---
BR-053	Circulation	F017	69.21 M2	Balance Space	01	---	---
BR-053	Circulation	F013	9.58 M2	Balance Space	01	---	---
BR-053	Dis' WC	F018A	5.02 M2	Balance Space	01	---	---
BR-053	Female Showers	F021A	19.43 M2	Balance Space	01	---	---
BR-053	Female WC	F021	29.49 M2	Balance Space	01	---	---
BR-053	GEA	---	1442.25 M2	GEA Space	01	---	---
BR-053	GIA	---	1105.42 M2	GIA Space	01	---	---
BR-053	Gallery	PA1001	92.64 M2	NIA Space	01	---	---
BR-053	Lift	---	2.37 M2	Balance Space	01	---	---
BR-053	Lobby	F018	4.24 M2	Balance Space	01	---	---
BR-053	Lobby	F001	6.76 M2	Balance Space	01	---	---
BR-053	Lobby	F026	5.89 M2	Balance Space	01	---	---
BR-053	Lobby	F028	5.89 M2	Balance Space	01	---	---
BR-053	Lobby	F019	8.61 M2	Balance Space	01	---	---
BR-053	Male Showers	F020A	12.17 M2	Balance Space	01	---	---
BR-053	Male WC	F020	13.61 M2	Balance Space	01	---	---
BR-053	Meeting Room	PA1008	17.99 M2	NIA Space	01	---	---
BR-053	Office	PA1010	13.16 M2	NIA Space	01	---	---
BR-053	Office	PA1009	12.36 M2	NIA Space	01	---	---
BR-053	Open Plan Office	PA1007	65.77 M2	NIA Space	01	---	---
BR-053	Projection Room	F030	12.93 M2	NIA Space	01	---	---
BR-053	Riser	F015	5.38 M2	Balance Space	01	---	---
BR-053	Riser	F029	5.08 M2	Balance Space	01	---	---
BR-053	Riser	F012	3.78 M2	Balance Space	01	---	---
BR-053	Riser	F002	0.54 M2	Balance Space	01	---	---
BR-053	Store	F010	14.62 M2	NIA Space	01	---	---
BR-053	Studio 1	PA1004	127.22 M2	NIA Space	01	---	---
BR-053	Studio 2	PA1003	126.62 M2	NIA Space	01	---	---
BR-053	Studio 3	PA1005	127.15 M2	NIA Space	01	---	---
BR-053	Tech Box	F031	7.59 M2	NIA Space	01	---	---

Rev	Description	Date	Drwn

 

PRN No. **BR-053**

PROJECT **Lincoln Performing Arts Centre Archive**

PROJECT No. **N/A**

DWG TITLE **First Floor Plan**

DWG No. **1020** REV *****

DRWN BY **JB** CHECKED BY

SCALE A1@ 1:100 DATE **20.12.13**

1020 First Floor Plan
1:200 at A3