
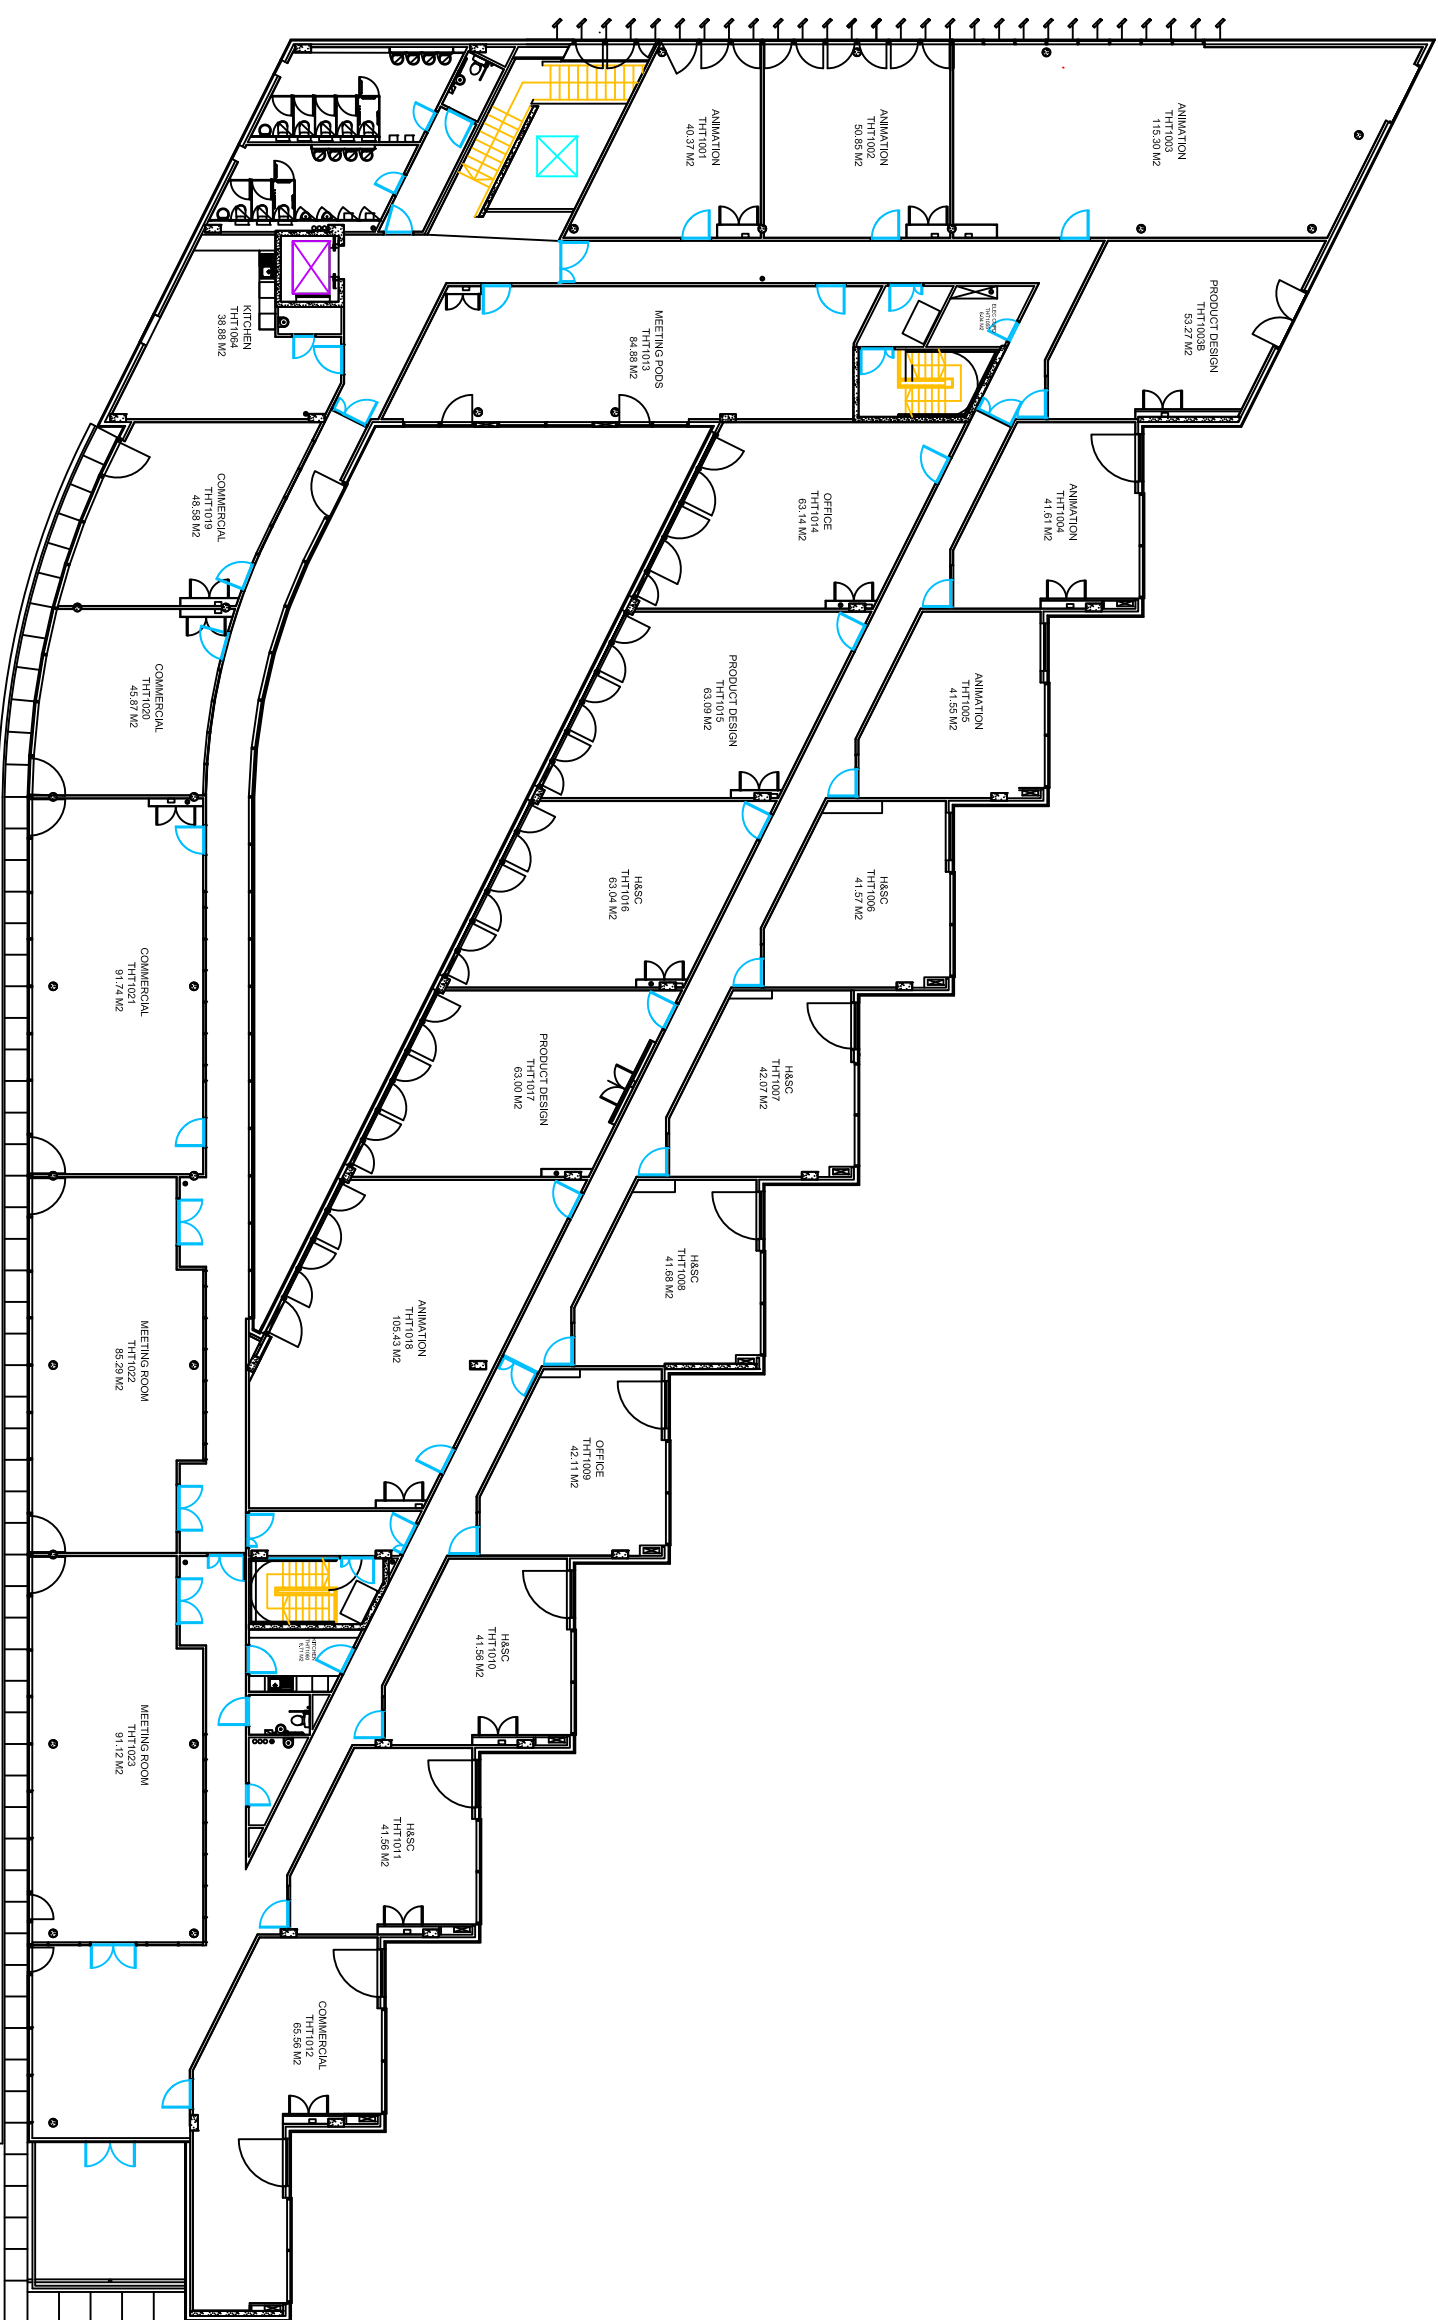
 


NOTES  
CONTRACTOR TO CHECK ALL DIMENSIONS ON SITE  
FOR FINAL SCALE

 

**BR-071 Think Tank Room Schedule**

PRN	Room Name	Room Number	Area	GA/GE/AN/NET	Floor	Department	Faculty/Service
BR-071	Animation	TH11004	41.61 M2	NA Space	01	---	---
BR-071	Animation	TH11001	40.37 M2	NA Space	01	---	---
BR-071	Animation	TH11018	105.43 M2	NA Space	01	---	---
BR-071	Animation	TH11002	50.95 M2	NA Space	01	---	---
BR-071	Animation	TH11005	41.95 M2	NA Space	01	---	---
BR-071	Animation	TH11003	115.30 M2	NA Space	01	---	---
BR-071	Animation	TH11006	66.49 M2	Balance Space	01	---	---
BR-071	Animation	TH11005	76.55 M2	Balance Space	01	---	---
BR-071	Animation	TH11063	113.43 M2	Balance Space	01	---	---
BR-071	Animation	TH11052	69.39 M2	Balance Space	01	---	---
BR-071	Animation	TH11061	4.78 M2	Balance Space	01	---	---
BR-071	Animation	TH11065	2.46 M2	Balance Space	01	---	---
BR-071	Animation	TH11012	65.36 M2	NA Space	01	---	---
BR-071	Animation	TH11020	43.97 M2	NA Space	01	---	---
BR-071	Animation	TH11021	31.74 M2	NA Space	01	---	---
BR-071	Animation	TH11019	48.58 M2	NA Space	01	---	---

**BR-071 Think Tank Room Schedule**

PRN	Room Name	Room Number	Area	GA/GE/AN/NET	Floor	Department	Faculty/Service
BR-071	Dia WC	TH11062	3.45 M2	Balance Space	01	---	---
BR-071	Dia WC	TH11069	3.33 M2	Balance Space	01	---	---
BR-071	Dia WC	TH11068	6.04 M2	Balance Space	01	---	---
BR-071	Dia WC	TH11065	6.04 M2	Balance Space	01	---	---
BR-071	Female WC	TH11068	20.93 M2	Balance Space	01	---	---
BR-071	GA Space	TH11068	2192.28 M2	GA Space	01	---	---
BR-071	GA Space	TH11016	63.04 M2	GA Space	01	---	---
BR-071	HASC	TH11008	42.07 M2	NA Space	01	---	---
BR-071	HASC	TH11008	41.88 M2	NA Space	01	---	---
BR-071	HASC	TH11010	41.56 M2	NA Space	01	---	---
BR-071	HASC	TH11011	41.56 M2	NA Space	01	---	---
BR-071	HASC	TH11009	81.71 M2	NA Space	01	---	---
BR-071	HASC	TH11004	38.88 M2	NA Space	01	---	---
BR-071	HASC	TH11004	2.60 M2	Balance Space	01	---	---
BR-071	HASC	TH11053	3.97 M2	Balance Space	01	---	---

**BR-071 Think Tank Room Schedule**

PRN	Room Name	Room Number	Area	GA/GE/AN/NET	Floor	Department	Faculty/Service
BR-071	Lobby	TH11068	10.19 M2	Balance Space	01	---	---
BR-071	Lobby	TH11067	7.38 M2	Balance Space	01	---	---
BR-071	Male WC	TH11067	18.49 M2	Balance Space	01	---	---
BR-071	Male WC	TH11013	84.88 M2	NA Space	01	---	---
BR-071	Meeting Room	TH11022	85.29 M2	NA Space	01	---	---
BR-071	Meeting Room	TH11014	63.14 M2	NA Space	01	---	---
BR-071	Meeting Room	TH11009	42.11 M2	NA Space	01	---	---
BR-071	Office	TH11017	63.09 M2	NA Space	01	---	---
BR-071	Product Design	TH11015	43.09 M2	NA Space	01	---	---
BR-071	Product Design	TH11008	53.27 M2	NA Space	01	---	---
BR-071	Product Design	TH11051	38.45 M2	NA Space	01	---	---
BR-071	Star	TH11054	12.09 M2	Balance Space	01	---	---
BR-071	Star	TH11054	17.09 M2	Balance Space	01	---	---
BR-071	Star	TH11059	14.14 M2	Balance Space	01	---	---

1010  
1:200 @ A1

First Floor Plan

Rev: Description Date  
 1  
 PROJECT No. BR071  
 PROJECT Think Tank Archite  
 DRAWN BY JB  
 CHECKED BY  
 SCALE A0@ 1:100 DATE 2012.13  
 PROJECT TITLE First Floor Plan  
 DWG No. 1010  
 REV \*  
 ESTERIS AND COMMERCIAL PARTNERS  
 ARCHITECTS  
 1200 WEST 10TH AVENUE SUITE 1000  
 DENVER, CO 80202  
 TEL: 303.733.0000 FAX: 303.733.0001