

 



NOTES  
CONTRACTOR TO CHECK ALL DIMENSIONS ON SITE  
DO NOT SCALE

 

WEST WING

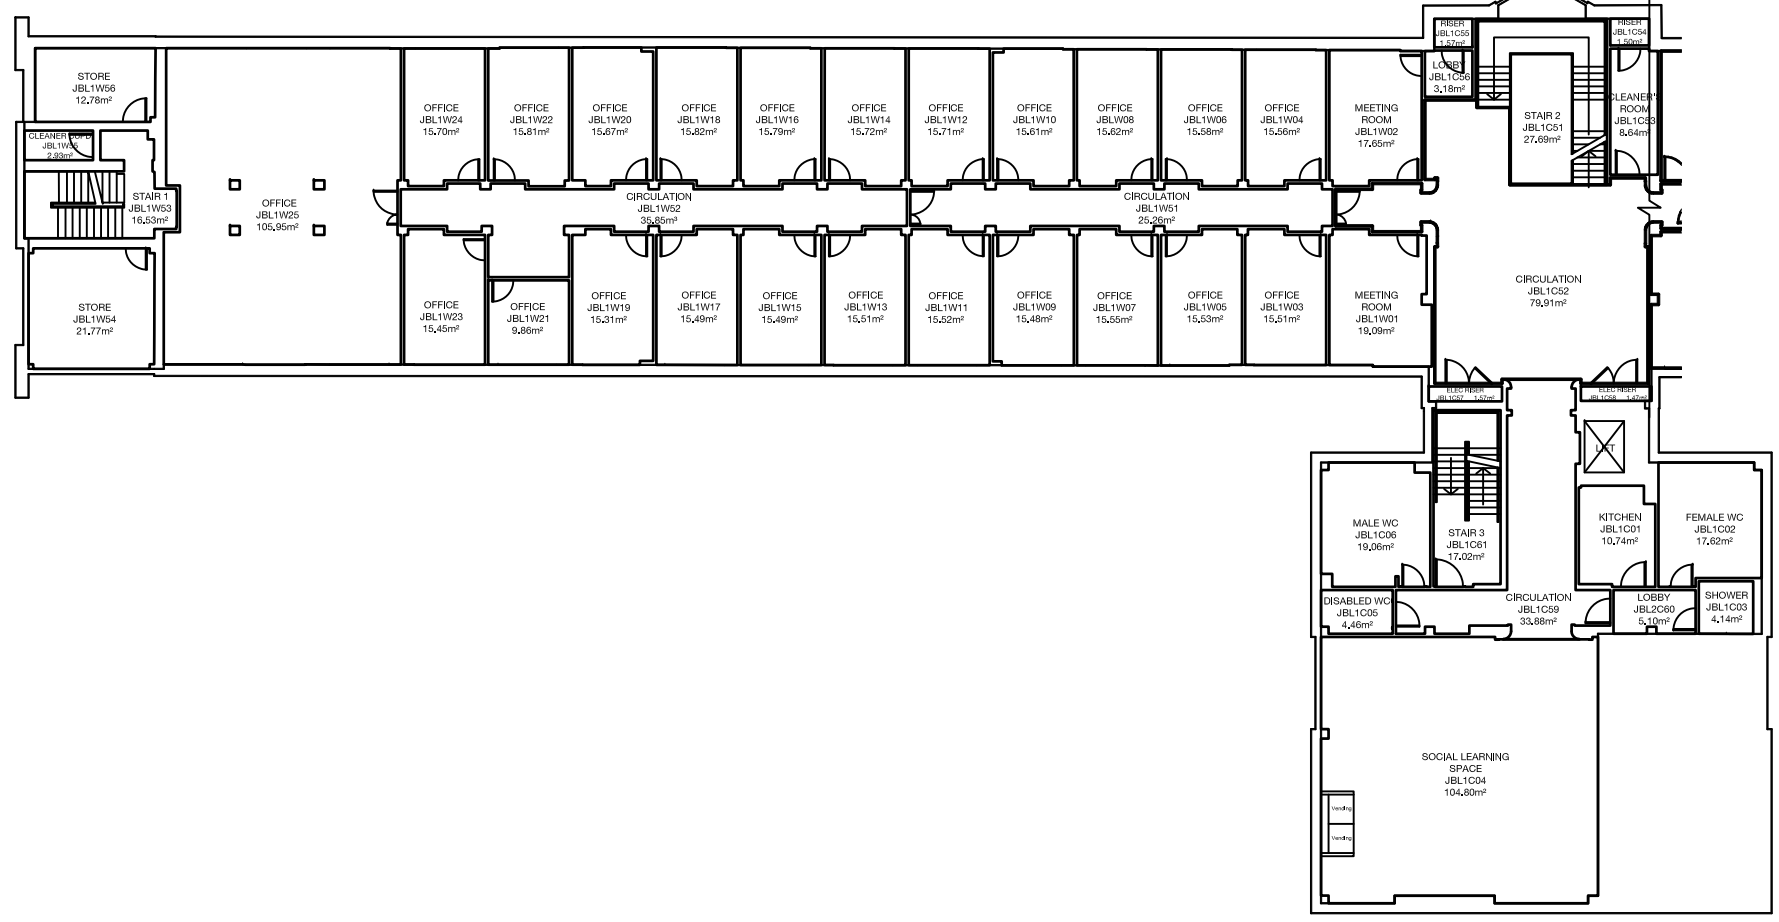

EAST WING

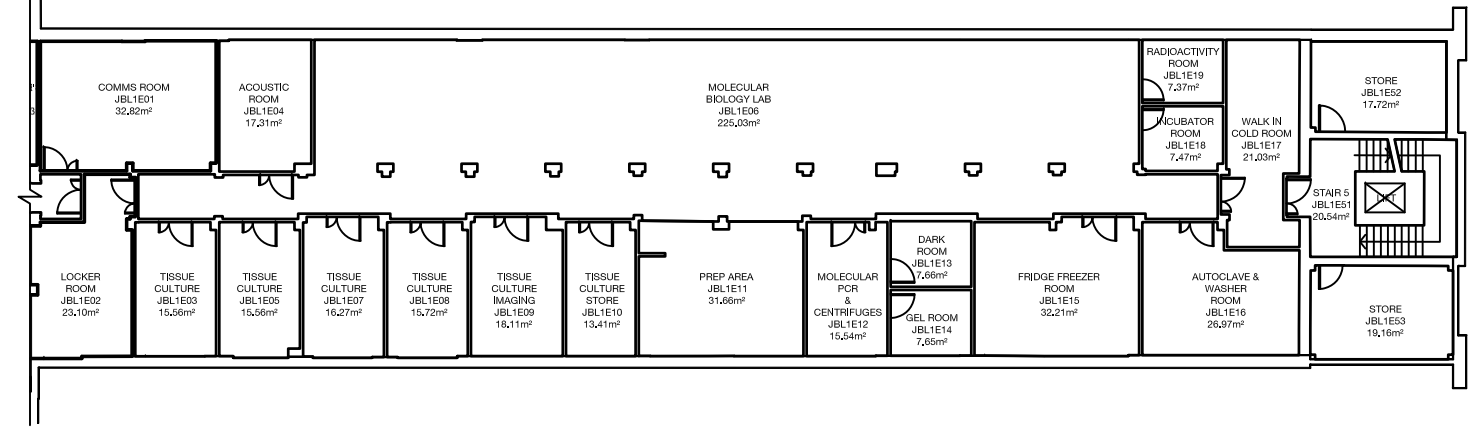

1010 First Floor Plan  
1:200 at A1

Rev	Description	Date	Drawn
A	Number of desks reduced in JBL1W25 28.02.14 JB		

ESTATES AND COMMERCIAL FACILITIES  
UNIVERSITY OF LINCOLN  
BRUNFORD ROAD, LINCOLN LN6 9TS  
TEL: 01522 887148 FAX: 01522 888047

PRJ No. BR-090  
PROJECT Joseph Banks Laboratories  
PROJECT No. N/A  
DWG TITLE First Floor Plan  
DWG No. 1010 REV A  
DRWN BY JT CHECKED BY  
SCALE A0@ 1:100 DATE 06.09.14