

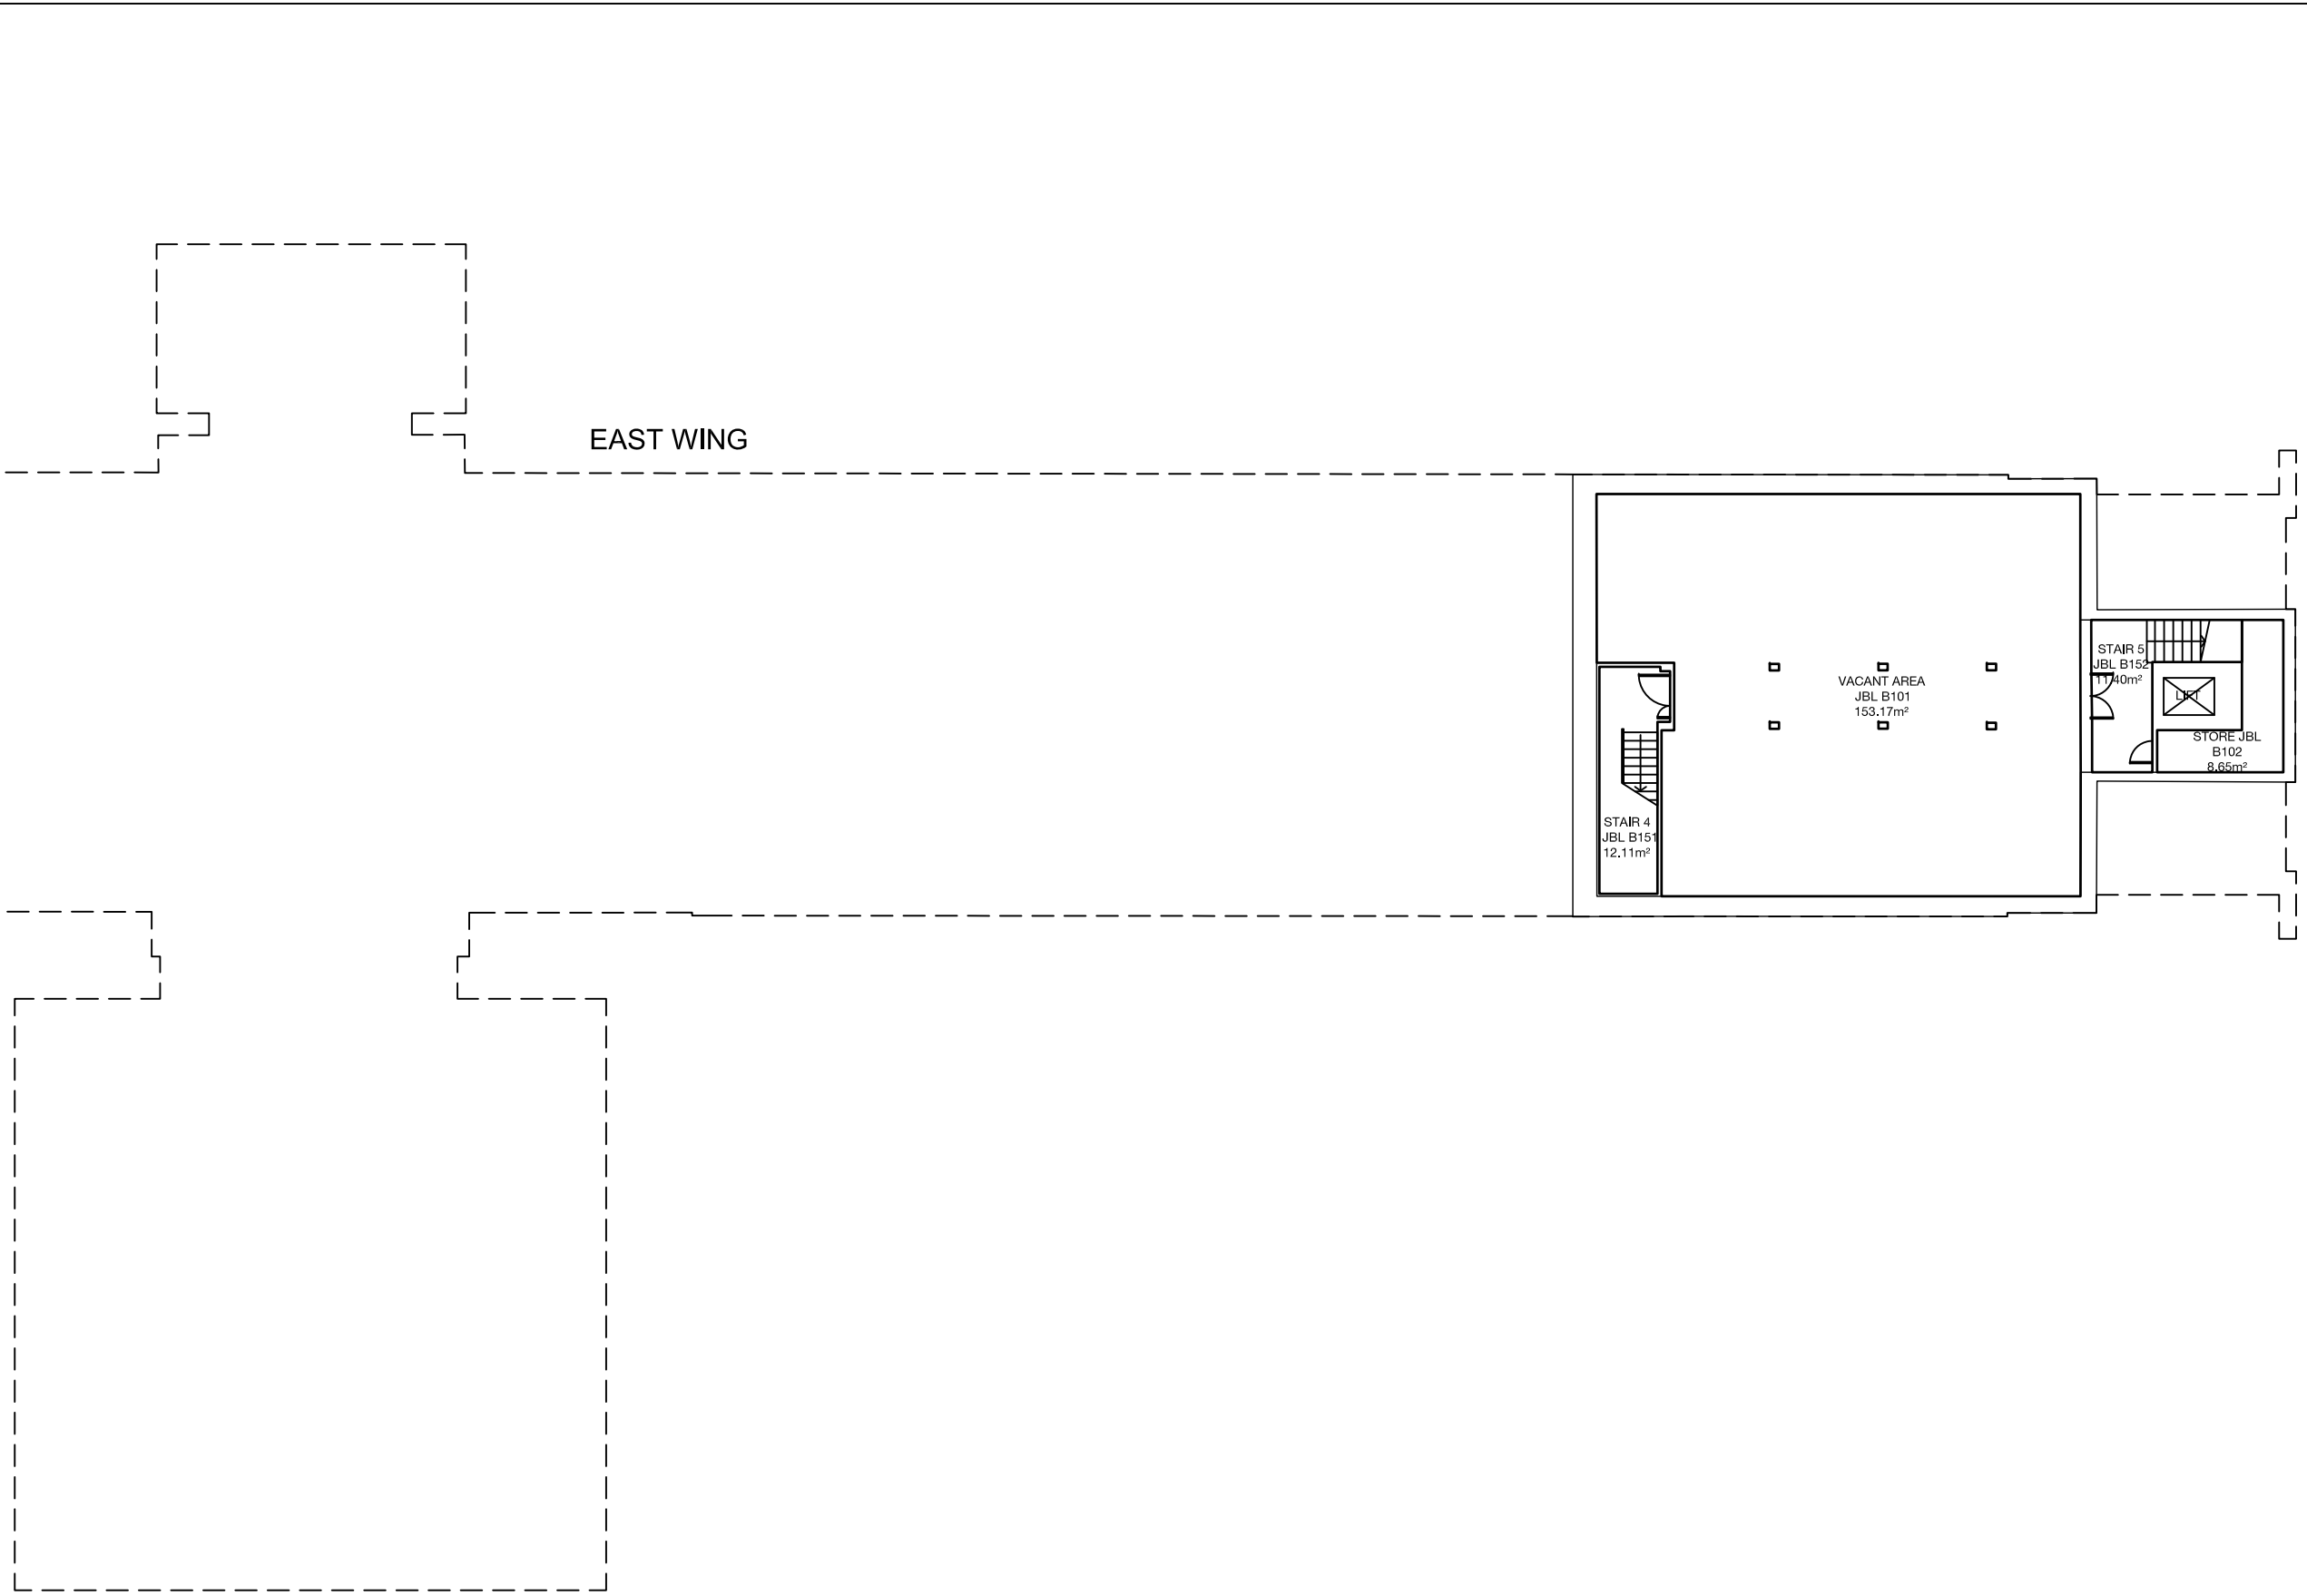


NOTES
 CONTRACTOR TO CHECK ALL DIMENSIONS ON SITE
 DO NOT SCALE

 

10B0 Basement Floor Plan
 1:200 at A3

Rev	Description	Date	Drwn
-----	-------------	------	------

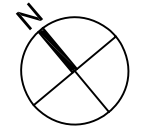

PRN No.	BR-090
PROJECT	Joseph Banks Laboratories Archive
PROJECT No.	N/A
DWG TITLE	Basement Floor Plan
DWG No.	10B0
REV	*
DRWN BY	JB
CHECKED BY	
SCALE A1@ 1:100	DATE 05.09.14