
 


NOTES
 CONTRACTOR TO CHECK ALL DIMENSIONS ON SITE
 DO NOT SCALE

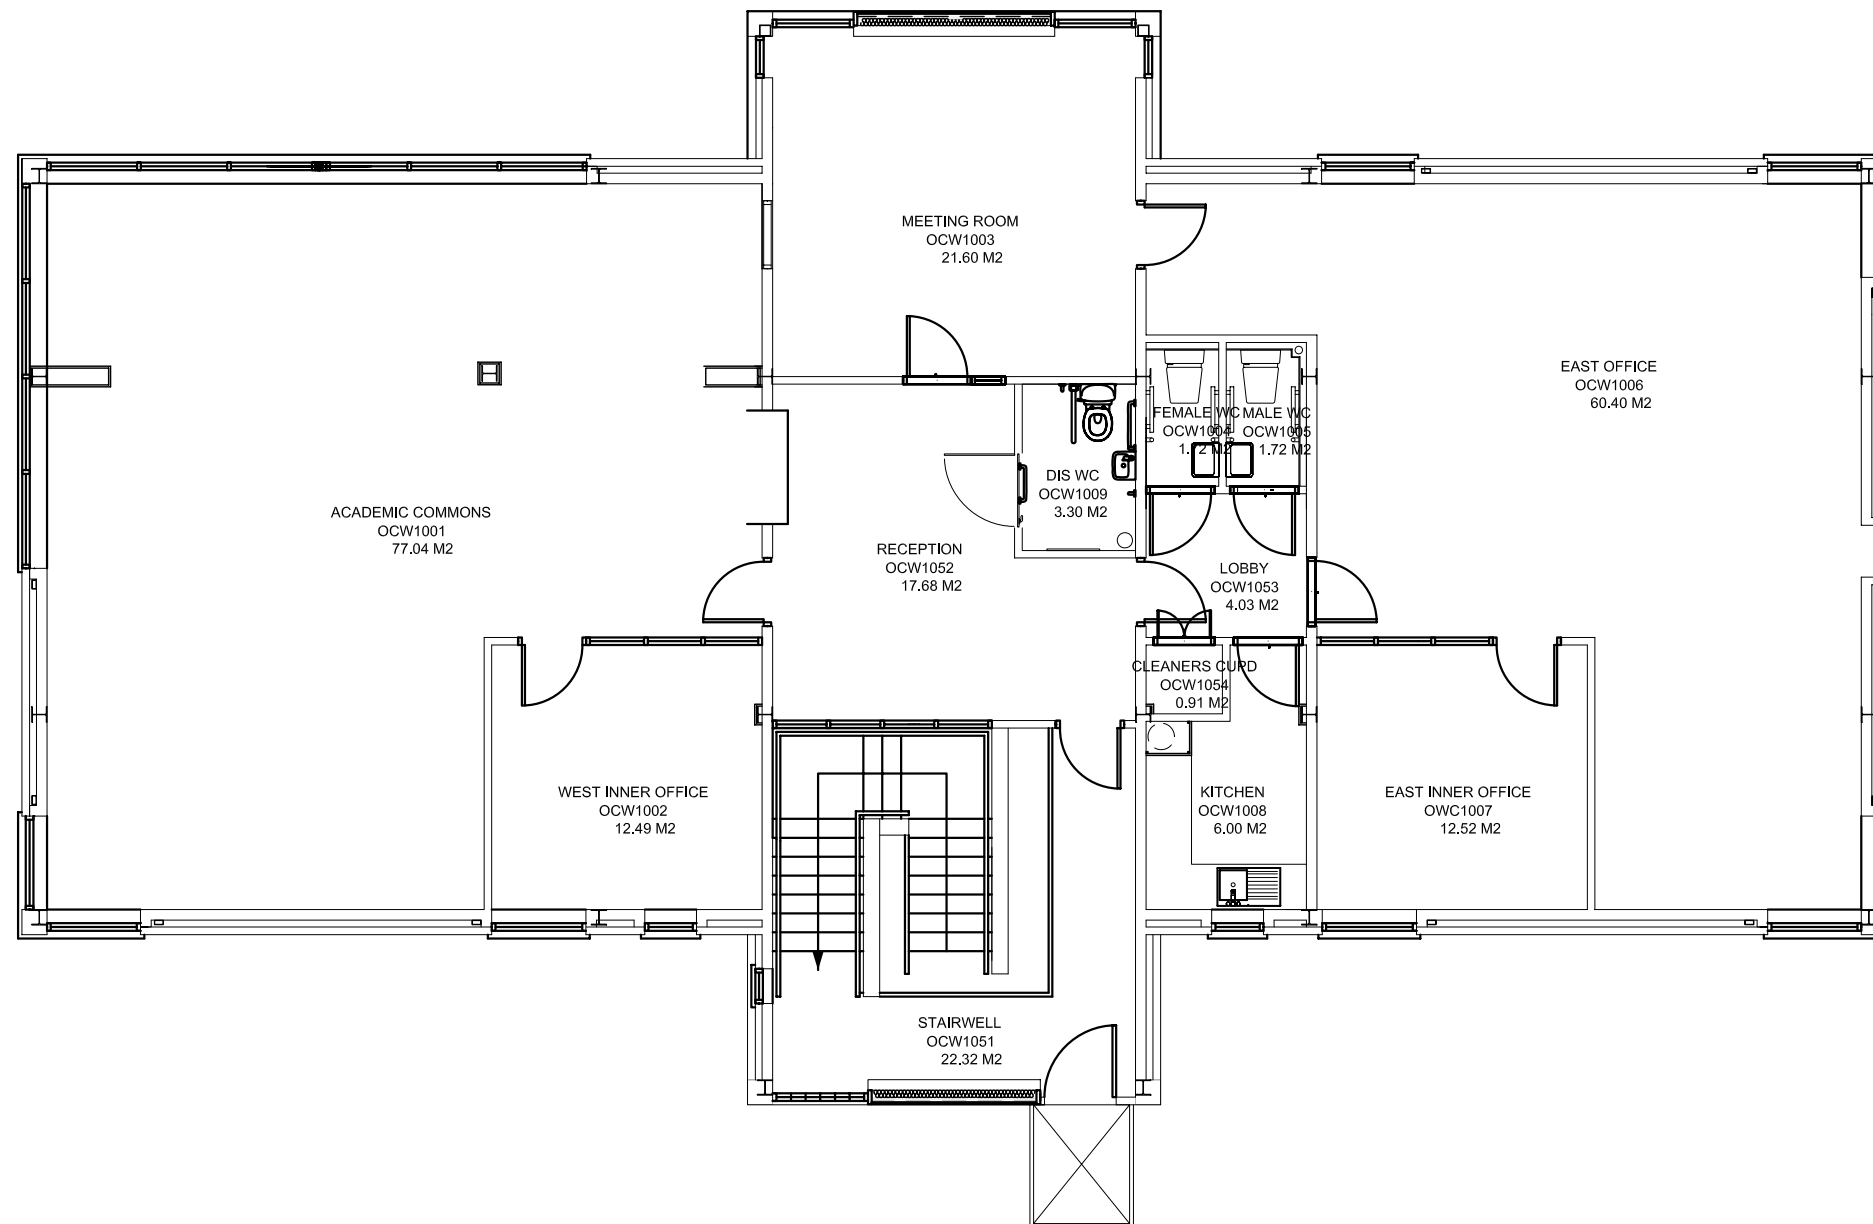

BR-004 Graduate School First Floor Room Schedule							
PRN	Room Name	Room Number	Area	GIA/GEA/NIA/NET	Floor	Department	Faculty/Service
BR-004	Academic Commons	OCW1001	77.04 M2	NIA Space	01	--	--
BR-004	Cleaners Cupd	OCW1054	0.91 M2	Balance Space	01	--	--
BR-004	Dis WC	OCW1009	3.30 M2	Balance Space	01	--	--
BR-004	East Inner Office	OCW1007	12.52 M2	NIA Space	01	--	--
BR-004	East Office	OCW1006	60.40 M2	NIA Space	01	--	--
BR-004	Female WC	OCW1004	1.72 M2	Balance Space	01	--	--
BR-004	GEA	--	278.35 M2	GEA Space	01	--	--
BR-004	GIA	--	252.96 M2	GIA Space	01	--	--

BR-004 Graduate School First Floor Room Schedule							
PRN	Room Name	Room Number	Area	GIA/GEA/NIA/NET	Floor	Department	Faculty/Service
BR-004	Kitchen	OCW1008	6.00 M2	NIA Space	01	--	--
BR-004	Lobby	OCW1053	4.03 M2	Balance Space	01	--	--
BR-004	Male WC	OCW1005	1.72 M2	Balance Space	01	--	--
BR-004	Meeting Room	OCW1003	21.60 M2	NIA Space	01	--	--
BR-004	Reception	OCW1052	17.68 M2	Balance Space	01	--	--
BR-004	Stairwell	OCW1051	22.32 M2	Balance Space	01	--	--
BR-004	West Inner Office	OCW1002	12.49 M2	NIA Space	01	--	--

Rev	Description	Date	Drwn



UNIVERSITY OF
 LINCOLN

ESTATES AND
 COMMERCIAL FACILITIES

BRAYFORD POOL
 LINCOLN, LN6 7TS
 TEL: 01522 886749 FAX: 01522 886247

PRN No. **BR-004**

PROJECT **One Campus Way Archive**

PROJECT No. **N/A**

DWG TITLE **First Floor Plan**

DWG No. **1010** REV *****

DRWN BY **JB** CHECKED BY

SCALE **A3@1:100** DATE **28.02.13**

1010 First Floor Plan
 1:100 @ A3