

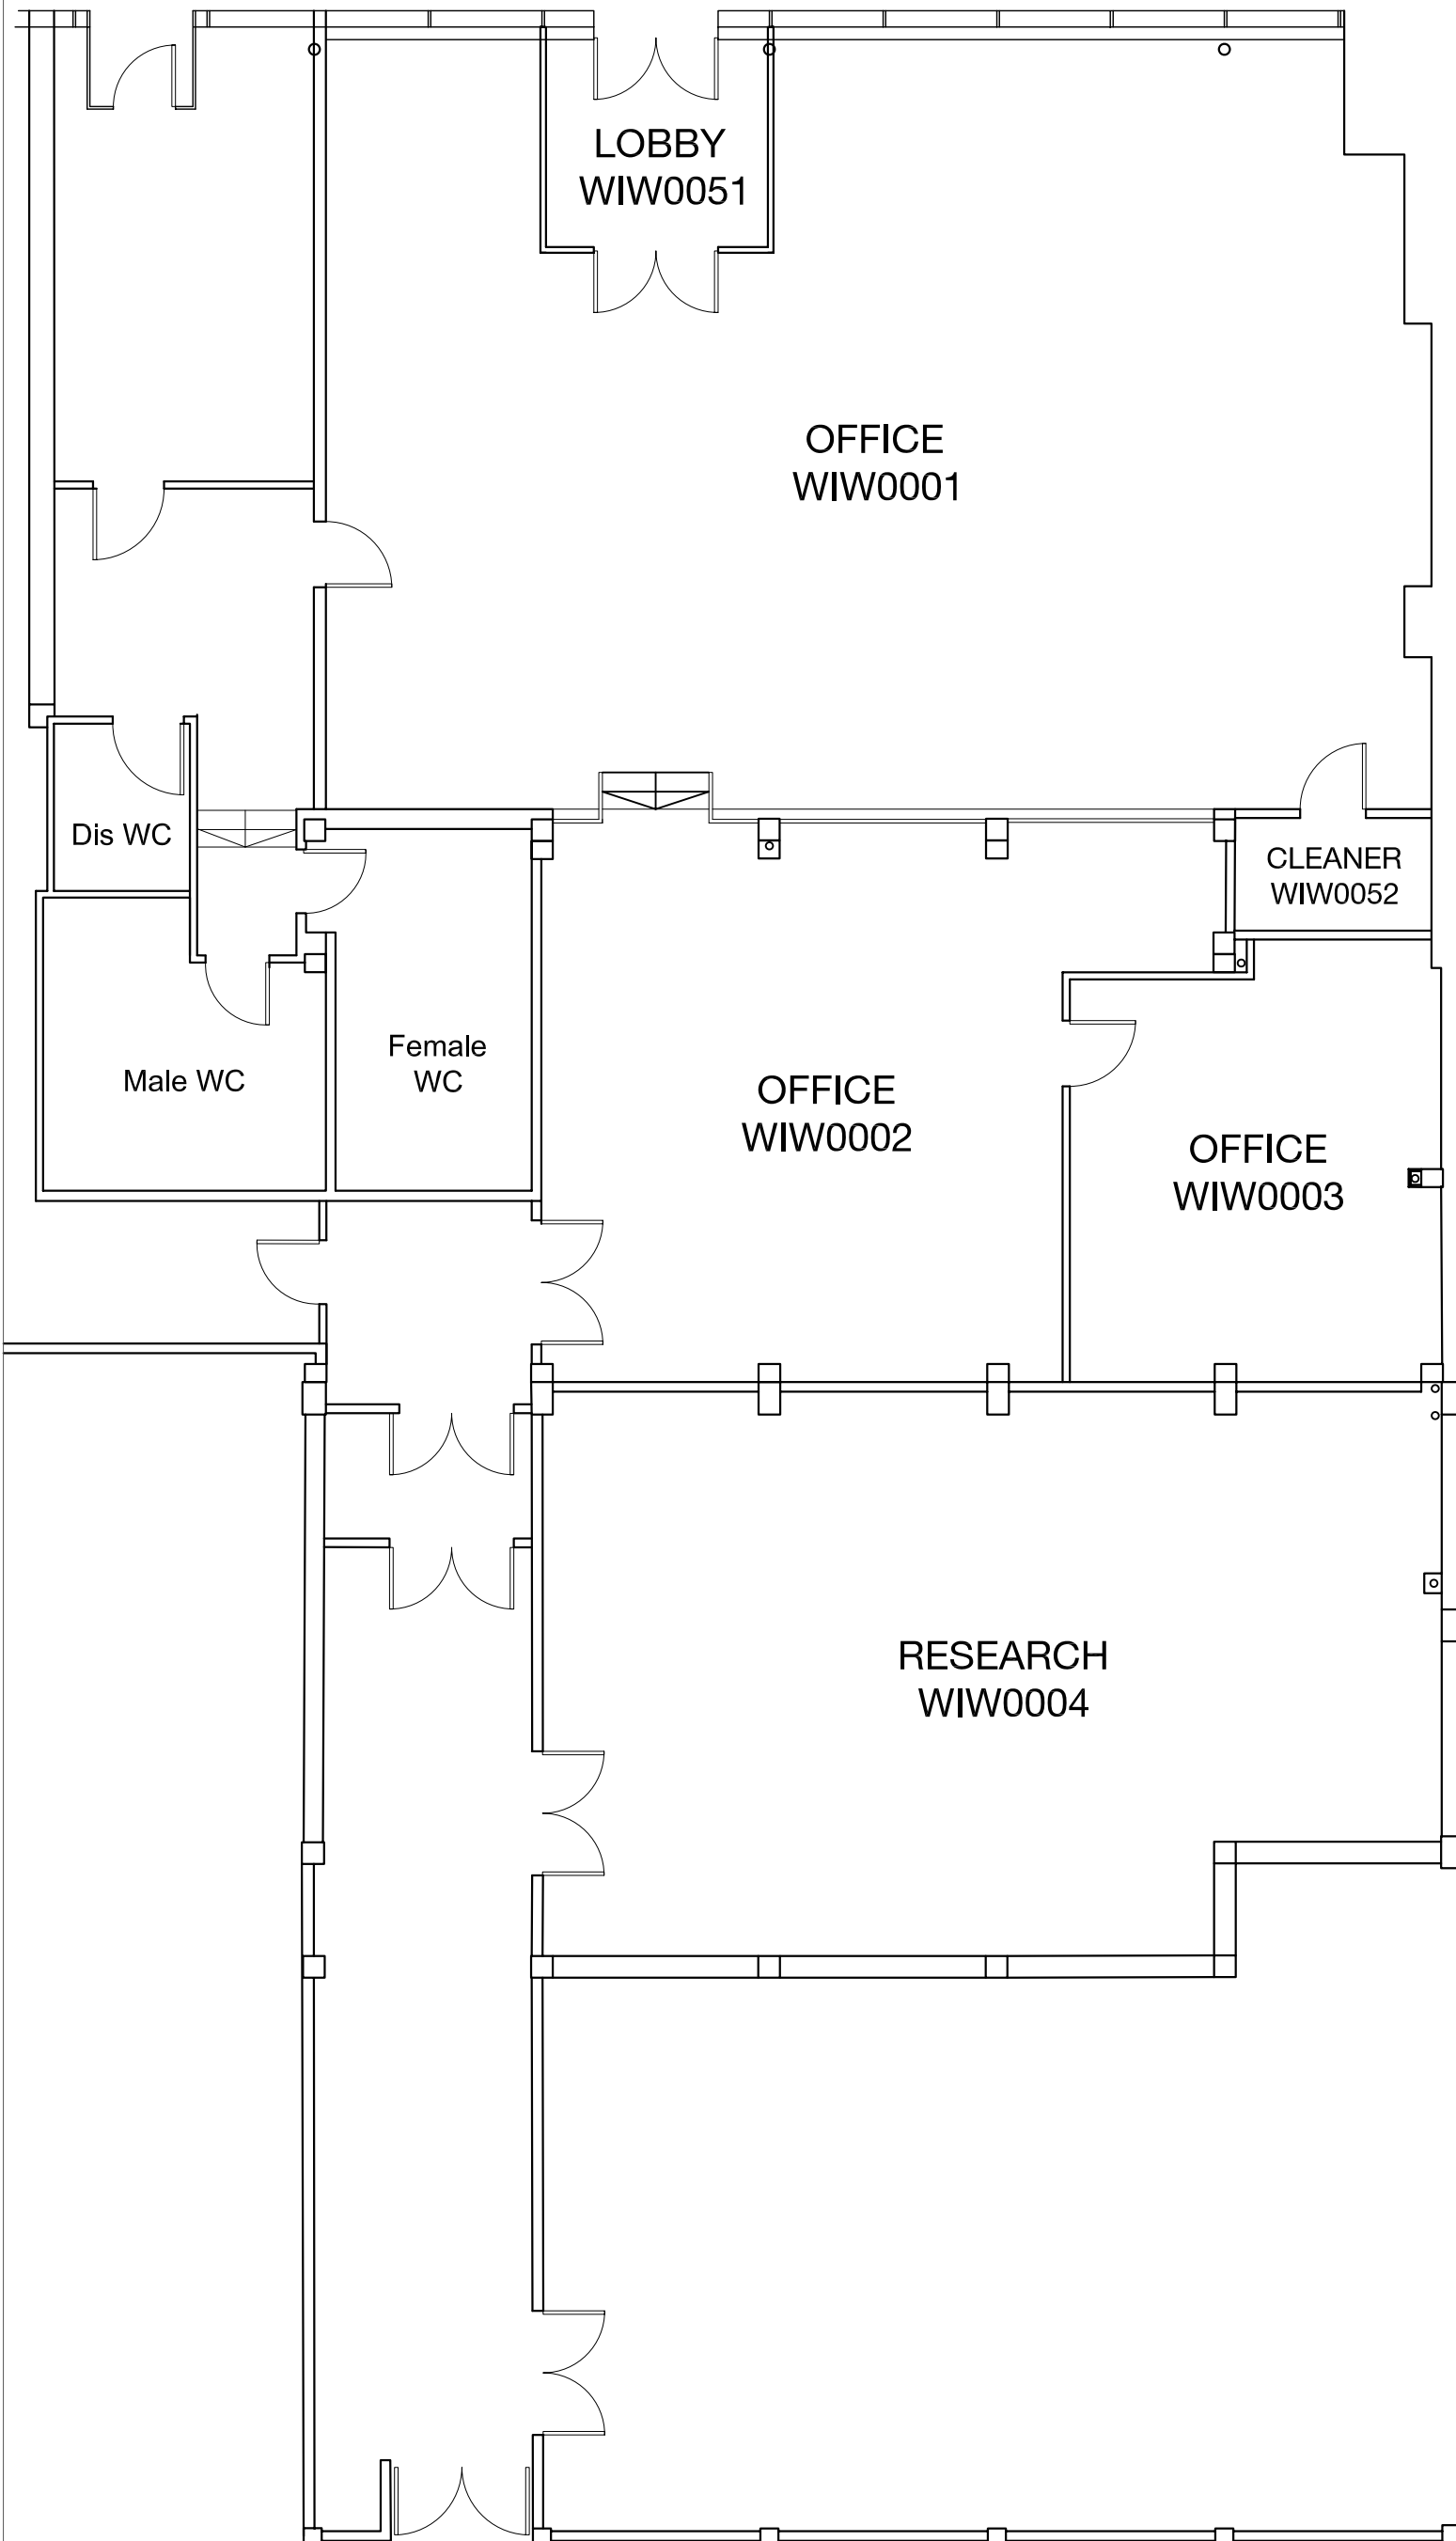


NOTES  
 CONTRACTOR TO CHECK ALL DIMENSIONS ON SITE  
 DO NOT SCALE

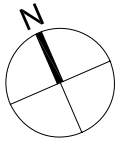

Level Change  
 575mm

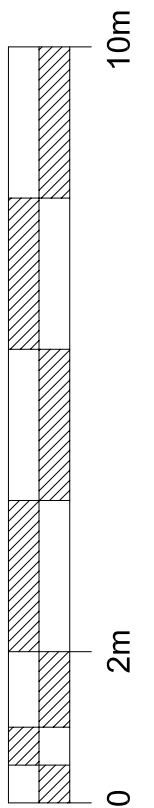

Rev	Description	Date	Drwn



UNIVERSITY OF  
 LINCOLN

ESTATES AND  
 COMMERCIAL FACILITIES

BRAYFORD POOL  
 LINCOLN, LN6 7TS  
 TEL: 01522 886749 FAX:01522 886247

PRN No.	<b>BR-011</b>
PROJECT	<b>Witham Wharf Archive</b>
PROJECT No.	<b>N/A</b>
DWG TITLE	<b>Ground Floor Plan</b>
DWG No.	<b>1000</b>
REV	<b>*</b>
DRWN BY	<b>JB</b>
CHECKED BY	
SCALE	<b>A3@1:100</b>
DATE	<b>23.09.13</b>