
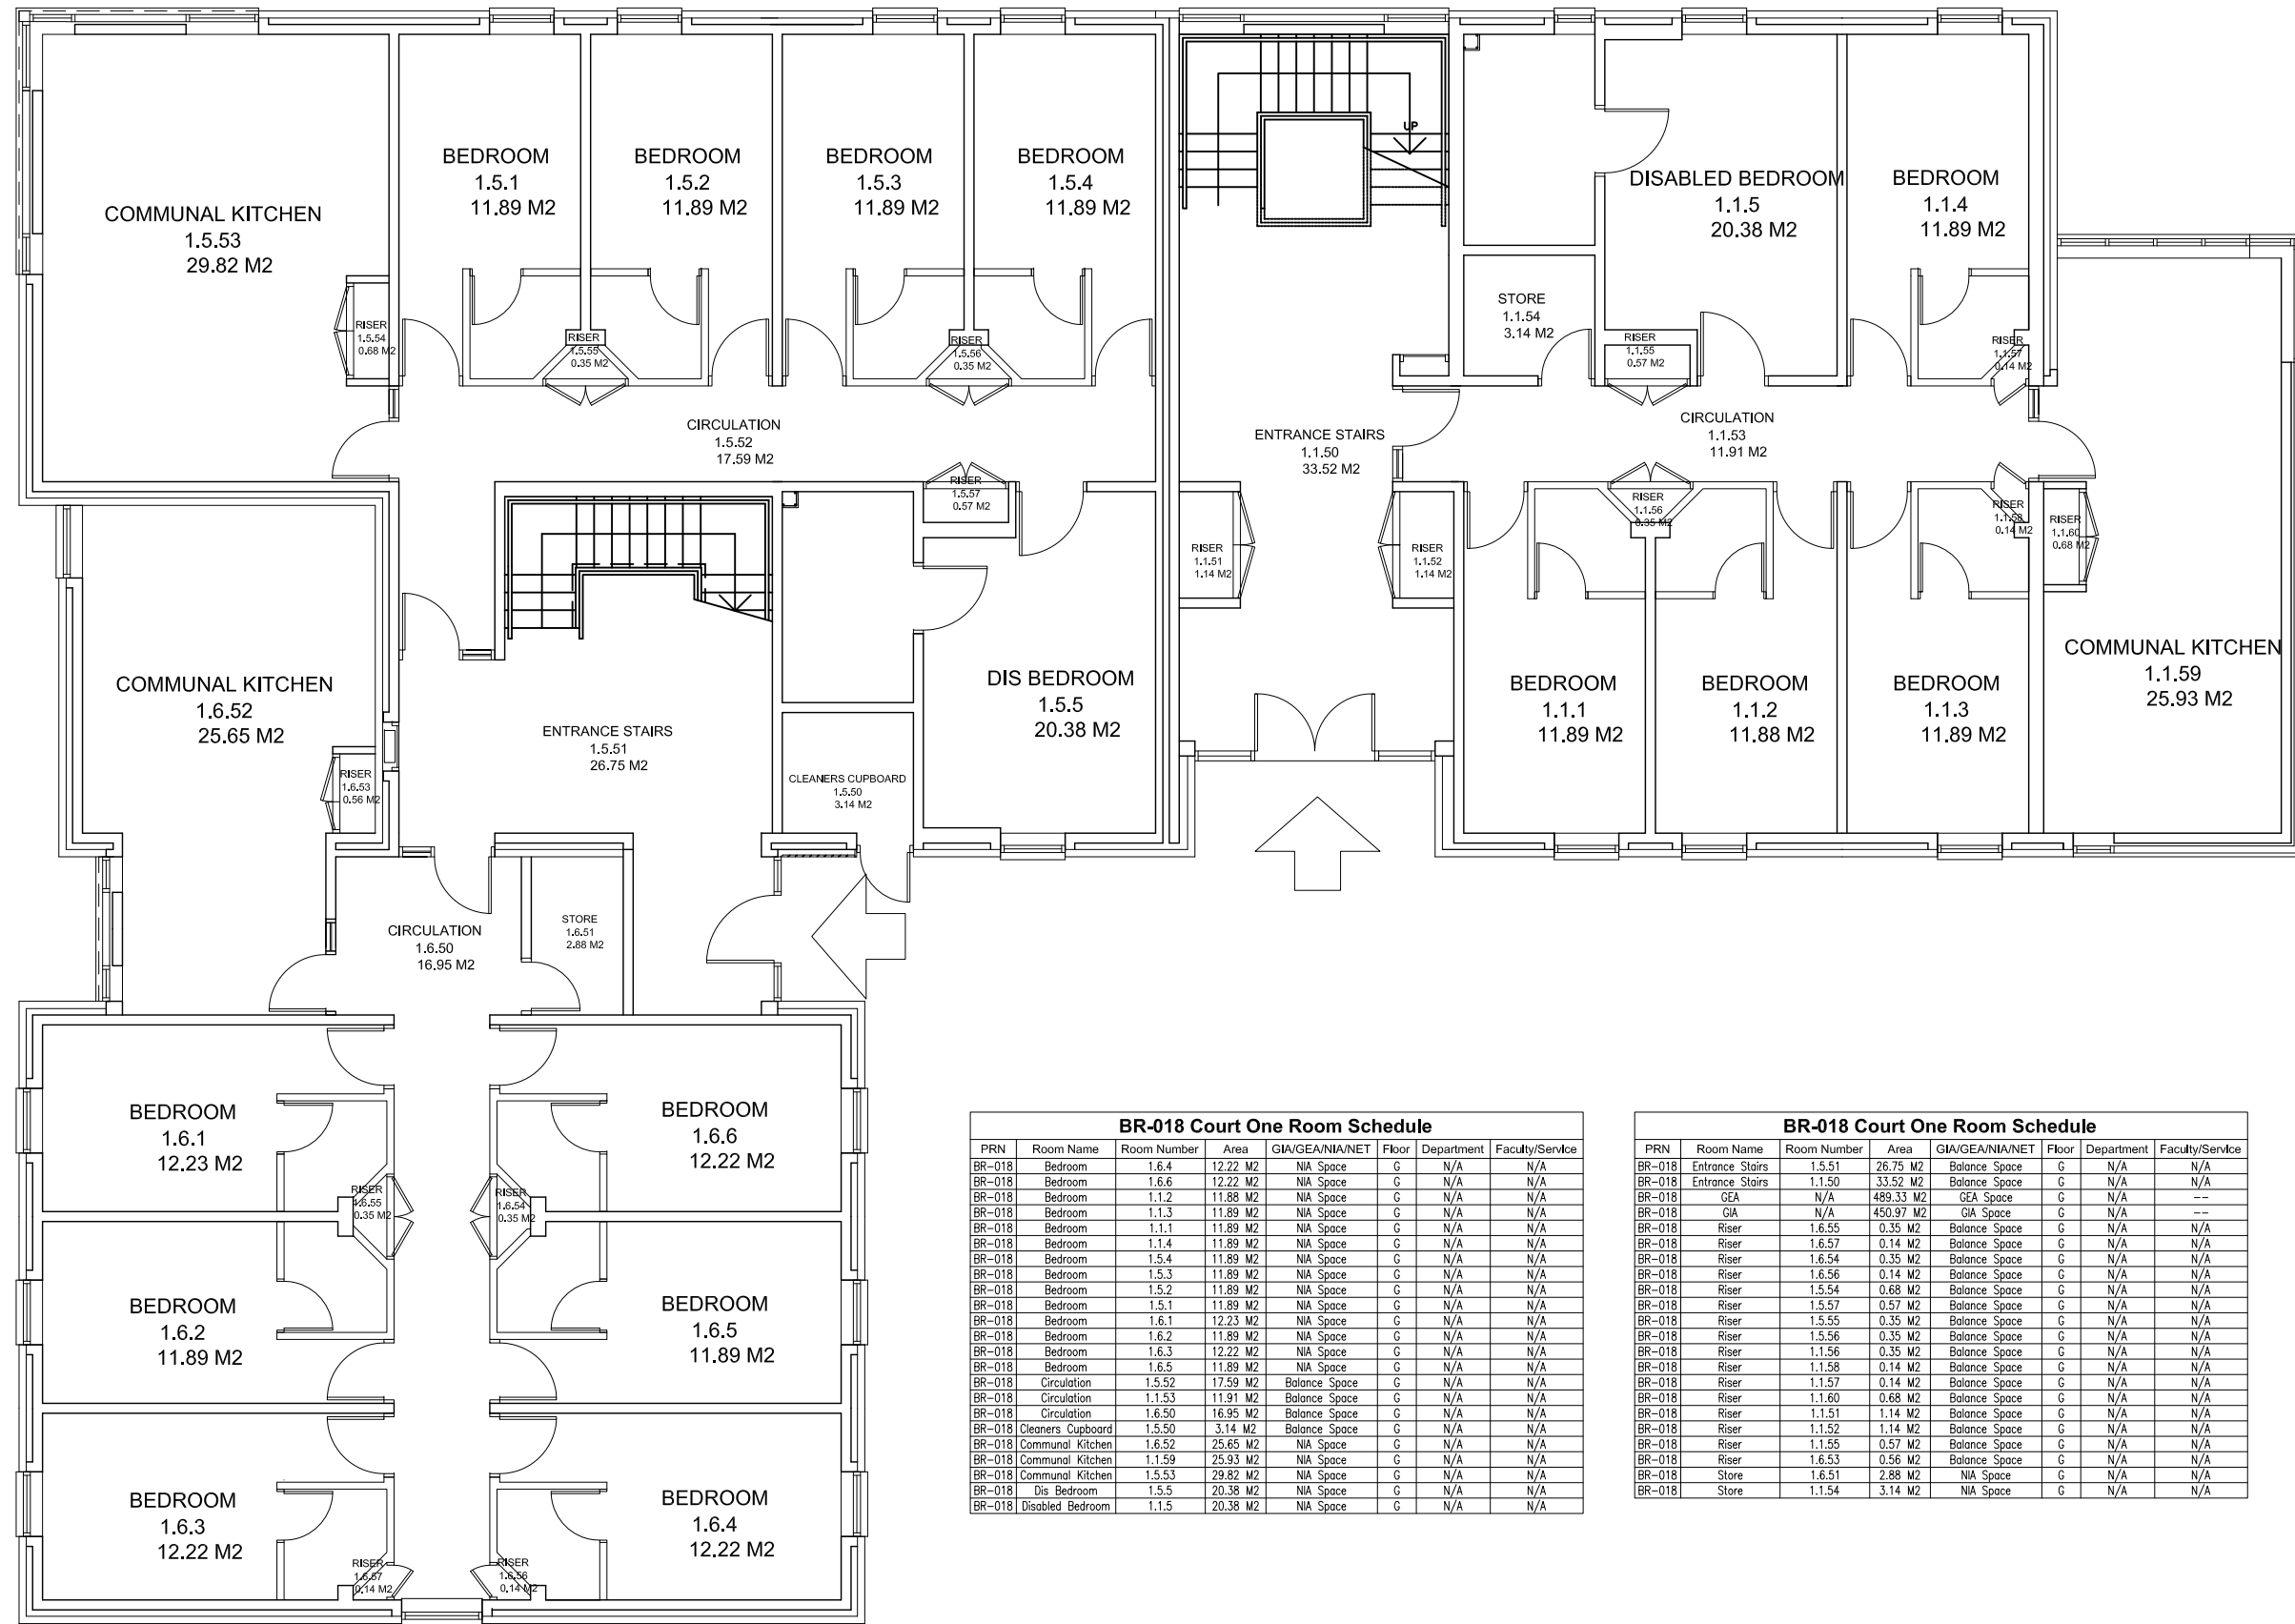
 


NOTES
CONTRACTOR TO CHECK ALL DIMENSIONS ON SITE
DO NOT SCALE

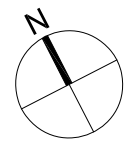

BR-018 Court One Room Schedule

PRN	Room Name	Room Number	Area	GIA/GEA/NIA/NET	Floor	Department	Faculty/Service
BR-018	Bedroom	1.6.4	12.22 M2	NIA Space	G	N/A	N/A
BR-018	Bedroom	1.6.6	12.22 M2	NIA Space	G	N/A	N/A
BR-018	Bedroom	1.1.2	11.88 M2	NIA Space	G	N/A	N/A
BR-018	Bedroom	1.1.3	11.89 M2	NIA Space	G	N/A	N/A
BR-018	Bedroom	1.1.1	11.89 M2	NIA Space	G	N/A	N/A
BR-018	Bedroom	1.1.4	11.89 M2	NIA Space	G	N/A	N/A
BR-018	Bedroom	1.5.4	11.89 M2	NIA Space	G	N/A	N/A
BR-018	Bedroom	1.5.3	11.89 M2	NIA Space	G	N/A	N/A
BR-018	Bedroom	1.5.2	11.89 M2	NIA Space	G	N/A	N/A
BR-018	Bedroom	1.5.1	11.89 M2	NIA Space	G	N/A	N/A
BR-018	Bedroom	1.6.1	12.23 M2	NIA Space	G	N/A	N/A
BR-018	Bedroom	1.6.2	11.89 M2	NIA Space	G	N/A	N/A
BR-018	Bedroom	1.6.3	12.22 M2	NIA Space	G	N/A	N/A
BR-018	Bedroom	1.6.5	11.89 M2	NIA Space	G	N/A	N/A
BR-018	Circulation	1.5.52	17.59 M2	Balance Space	G	N/A	N/A
BR-018	Circulation	1.1.53	11.91 M2	Balance Space	G	N/A	N/A
BR-018	Circulation	1.6.50	16.95 M2	Balance Space	G	N/A	N/A
BR-018	Cleaners Cupboard	1.5.59	3.14 M2	Balance Space	G	N/A	N/A
BR-018	Communal Kitchen	1.5.53	29.82 M2	NIA Space	G	N/A	N/A
BR-018	Communal Kitchen	1.6.52	25.65 M2	NIA Space	G	N/A	N/A
BR-018	Communal Kitchen	1.1.59	25.93 M2	NIA Space	G	N/A	N/A
BR-018	Communal Kitchen	1.5.53	29.82 M2	NIA Space	G	N/A	N/A
BR-018	Dis Bedroom	1.5.5	20.38 M2	NIA Space	G	N/A	N/A
BR-018	Disabled Bedroom	1.1.5	20.38 M2	NIA Space	G	N/A	N/A

BR-018 Court One Room Schedule

PRN	Room Name	Room Number	Area	GIA/GEA/NIA/NET	Floor	Department	Faculty/Service
BR-018	Entrance Stairs	1.5.51	26.75 M2	Balance Space	G	N/A	N/A
BR-018	Entrance Stairs	1.1.50	33.52 M2	Balance Space	G	N/A	N/A
BR-018	GEA	N/A	489.33 M2	GEA Space	G	N/A	N/A
BR-018	GIA	N/A	450.97 M2	GIA Space	G	N/A	N/A
BR-018	Riser	1.6.55	0.35 M2	Balance Space	G	N/A	N/A
BR-018	Riser	1.6.57	0.14 M2	Balance Space	G	N/A	N/A
BR-018	Riser	1.6.54	0.35 M2	Balance Space	G	N/A	N/A
BR-018	Riser	1.6.56	0.14 M2	Balance Space	G	N/A	N/A
BR-018	Riser	1.5.54	0.68 M2	Balance Space	G	N/A	N/A
BR-018	Riser	1.5.57	0.57 M2	Balance Space	G	N/A	N/A
BR-018	Riser	1.5.55	0.35 M2	Balance Space	G	N/A	N/A
BR-018	Riser	1.5.56	0.35 M2	Balance Space	G	N/A	N/A
BR-018	Riser	1.1.56	0.35 M2	Balance Space	G	N/A	N/A
BR-018	Riser	1.1.58	0.14 M2	Balance Space	G	N/A	N/A
BR-018	Riser	1.1.57	0.14 M2	Balance Space	G	N/A	N/A
BR-018	Riser	1.1.60	0.68 M2	Balance Space	G	N/A	N/A
BR-018	Riser	1.1.51	1.14 M2	Balance Space	G	N/A	N/A
BR-018	Riser	1.1.52	1.14 M2	Balance Space	G	N/A	N/A
BR-018	Riser	1.1.55	0.57 M2	Balance Space	G	N/A	N/A
BR-018	Riser	1.6.53	0.56 M2	Balance Space	G	N/A	N/A
BR-018	Store	1.6.51	2.88 M2	NIA Space	G	N/A	N/A
BR-018	Store	1.1.54	3.14 M2	NIA Space	G	N/A	N/A

1000 Ground Floor Plan
1:100 @ A3

Rev	Description	Date	Drawn



PRN No.	BR-018
PROJECT	Court 1 Archive
PROJECT No.	NA
DWG TITLE	Ground Floor Plan
DWG No.	1000
DRWN BY	JB
CHECKED BY	
SCALE	A1 @ 1:50
DATE	01.02.14