
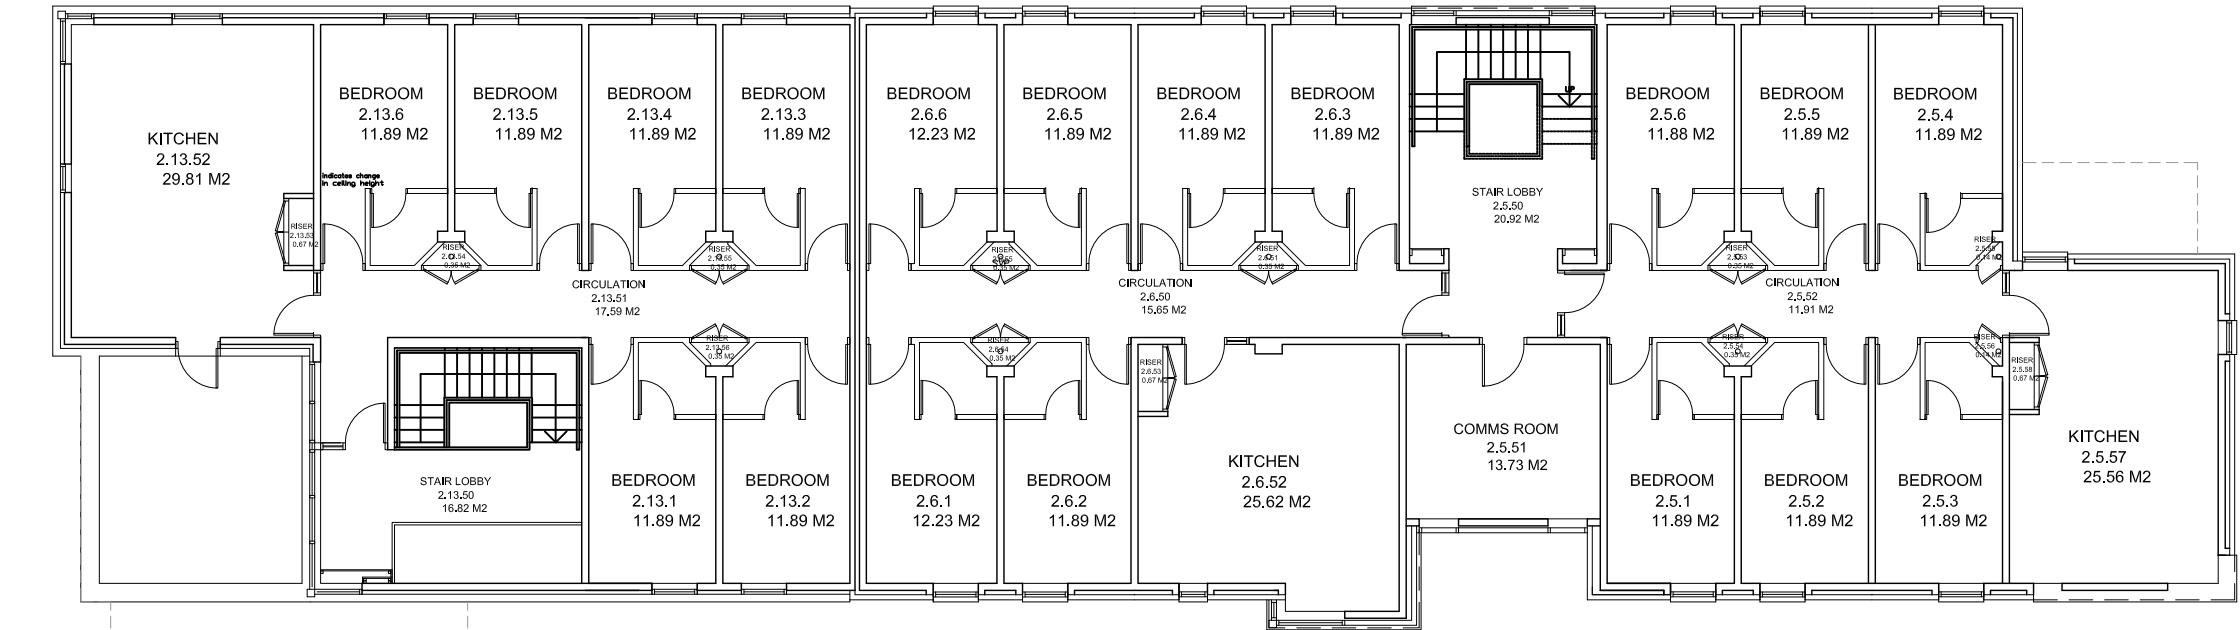
 


NOTES
CONTRACTOR TO CHECK ALL DIMENSIONS ON SITE
DO NOT SCALE

 

BR-019 Court 2 Room Schedule							
PRN	Room Name	Room Number	Area	GIA/GEA/NIA/NET	Floor	Department	Faculty/Service
BR-019	Bedroom	2.13.1	11.89 M2	NIA Space	02	--	--
BR-019	Bedroom	2.13.6	11.89 M2	NIA Space	02	--	--
BR-019	Bedroom	2.13.5	11.89 M2	NIA Space	02	--	--
BR-019	Bedroom	2.5.1	11.89 M2	NIA Space	02	--	--
BR-019	Bedroom	2.5.3	11.89 M2	NIA Space	02	--	--
BR-019	Bedroom	2.5.6	11.88 M2	NIA Space	02	--	--
BR-019	Bedroom	2.5.4	11.89 M2	NIA Space	02	--	--
BR-019	Bedroom	2.13.4	11.89 M2	NIA Space	02	--	--
BR-019	Bedroom	2.13.3	11.89 M2	NIA Space	02	--	--
BR-019	Bedroom	2.6.6	12.23 M2	NIA Space	02	--	--
BR-019	Bedroom	2.6.5	11.89 M2	NIA Space	02	--	--
BR-019	Bedroom	2.6.4	11.89 M2	NIA Space	02	--	--
BR-019	Bedroom	2.6.3	11.89 M2	NIA Space	02	--	--
BR-019	Bedroom	2.5.2	11.89 M2	NIA Space	02	--	--
BR-019	Bedroom	2.6.1	12.23 M2	NIA Space	02	--	--
BR-019	Bedroom	2.6.2	11.89 M2	NIA Space	02	--	--
BR-019	Bedroom	2.13.2	11.89 M2	NIA Space	02	--	--
BR-019	Bedroom	2.5.5	11.89 M2	NIA Space	02	--	--
BR-019	Circulation	2.13.51	17.59 M2	Balance Space	02	--	--
BR-019	Circulation	2.6.50	15.65 M2	Balance Space	02	--	--
BR-019	Circulation	2.5.52	11.91 M2	Balance Space	02	--	--

BR-019 Court 2 Room Schedule							
PRN	Room Name	Room Number	Area	GIA/GEA/NIA/NET	Floor	Department	Faculty/Service
BR-019	Comms Room	2.5.51	13.73 M2	NIA Space	02	--	--
BR-019	GEA Space	--	469.55 M2	GEA Space	02	--	--
BR-019	GIA Space	--	431.48 M2	GIA Space	02	--	--
BR-019	Kitchen	2.13.52	29.81 M2	NIA Space	02	--	--
BR-019	Kitchen	2.6.52	25.62 M2	NIA Space	02	--	--
BR-019	Kitchen	2.5.57	25.56 M2	NIA Space	02	--	--
BR-019	Riser	2.6.51	0.35 M2	Balance Space	02	--	--
BR-019	Riser	2.6.53	0.67 M2	Balance Space	02	--	--
BR-019	Riser	2.5.55	0.14 M2	Balance Space	02	--	--
BR-019	Riser	2.13.56	0.35 M2	Balance Space	02	--	--
BR-019	Riser	2.13.54	0.35 M2	Balance Space	02	--	--
BR-019	Riser	2.13.55	0.35 M2	Balance Space	02	--	--
BR-019	Riser	2.6.55	0.35 M2	Balance Space	02	--	--
BR-019	Riser	2.13.53	0.67 M2	Balance Space	02	--	--
BR-019	Riser	2.5.53	0.35 M2	Balance Space	02	--	--
BR-019	Riser	2.6.54	0.35 M2	Balance Space	02	--	--
BR-019	Riser	2.5.54	0.35 M2	Balance Space	02	--	--
BR-019	Riser	2.5.56	0.14 M2	Balance Space	02	--	--
BR-019	Riser	2.5.58	0.67 M2	Balance Space	02	--	--
BR-019	Stair Lobby	2.13.50	16.82 M2	Balance Space	02	--	--
BR-019	Stair Lobby	2.5.50	20.92 M2	Balance Space	02	--	--

1020 Second Floor Plan
1:200 @ A3

Rev	Description	Date	Drwn



ESTATES AND
COMMERCIAL FACILITIES
BRAYFORD POOL
LINCOLN LN6 7TS
TEL: 01522 886749 FAX: 01522 886247

PRN No.	BR-019
PROJECT	Court 2 Archive
PROJECT No.	N/A
DWG TITLE	Second Floor Plan
DWG No.	1020
DRWN BY	JB
CHECKED BY	
SCALE	A1 @ 1:100
DATE	01.02.14