
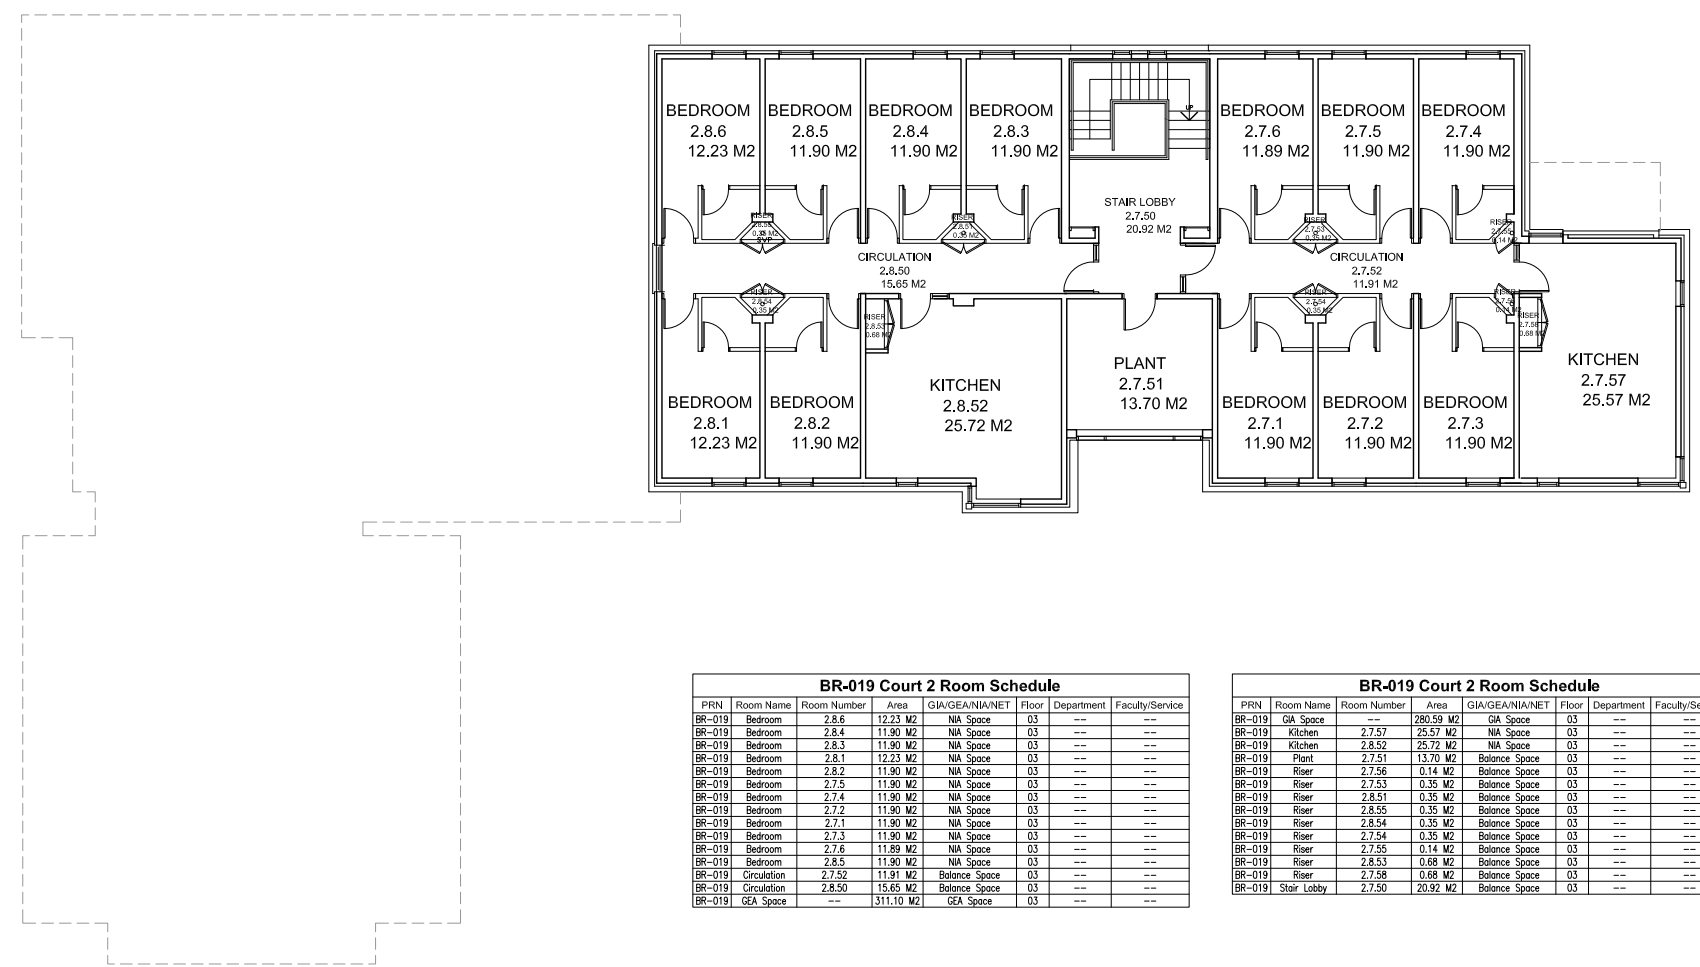


NOTES
CONTRACTOR TO CHECK ALL DIMENSIONS ON SITE
DO NOT SCALE

 

PRN	Room Name	Room Number	Area	GIA/GEA/NIA/NET	Floor	Department	Faculty/Service
BR-019	Bedroom	2.8.6	12.23 M2	NIA Space	03	--	--
BR-019	Bedroom	2.8.5	11.90 M2	NIA Space	03	--	--
BR-019	Bedroom	2.8.4	11.90 M2	NIA Space	03	--	--
BR-019	Bedroom	2.8.3	11.90 M2	NIA Space	03	--	--
BR-019	Bedroom	2.8.1	12.23 M2	NIA Space	03	--	--
BR-019	Bedroom	2.8.2	11.90 M2	NIA Space	03	--	--
BR-019	Bedroom	2.7.5	11.90 M2	NIA Space	03	--	--
BR-019	Bedroom	2.7.4	11.90 M2	NIA Space	03	--	--
BR-019	Bedroom	2.7.2	11.90 M2	NIA Space	03	--	--
BR-019	Bedroom	2.7.1	11.90 M2	NIA Space	03	--	--
BR-019	Bedroom	2.7.3	11.90 M2	NIA Space	03	--	--
BR-019	Bedroom	2.7.6	11.89 M2	NIA Space	03	--	--
BR-019	Bedroom	2.8.5	11.90 M2	NIA Space	03	--	--
BR-019	Bedroom	2.8.3	11.90 M2	NIA Space	03	--	--
BR-019	Circulation	2.8.50	15.65 M2	Balance Space	03	--	--
BR-019	GEA Space	--	311.10 M2	GEA Space	03	--	--

PRN	Room Name	Room Number	Area	GIA/GEA/NIA/NET	Floor	Department	Faculty/Service
BR-019	GEA Space	--	280.59 M2	GEA Space	03	--	--
BR-019	Kitchen	2.7.57	25.57 M2	NIA Space	03	--	--
BR-019	Kitchen	2.8.52	25.72 M2	NIA Space	03	--	--
BR-019	Plant	2.7.51	13.70 M2	Balance Space	03	--	--
BR-019	Riser	2.7.56	0.14 M2	Balance Space	03	--	--
BR-019	Riser	2.7.53	0.35 M2	Balance Space	03	--	--
BR-019	Riser	2.8.51	0.35 M2	Balance Space	03	--	--
BR-019	Riser	2.8.55	0.35 M2	Balance Space	03	--	--
BR-019	Riser	2.8.54	0.35 M2	Balance Space	03	--	--
BR-019	Riser	2.7.54	0.35 M2	Balance Space	03	--	--
BR-019	Riser	2.7.55	0.14 M2	Balance Space	03	--	--
BR-019	Riser	2.8.53	0.68 M2	Balance Space	03	--	--
BR-019	Riser	2.7.58	0.68 M2	Balance Space	03	--	--
BR-019	Stair Lobby	2.7.50	20.92 M2	Balance Space	03	--	--

1030 Third Floor Plan
1:200 @ A3

Rev	Description	Date	Drawn



PRN No.	BR-019
PROJECT	Court 2 Archive
PROJECT No.	N/A
DWG TITLE	Third Floor Plan
DWG No.	1030
REV	*
DRWN BY	JB
CHECKED BY	
SCALE	A1 @ 1:100
DATE	01.02.14