
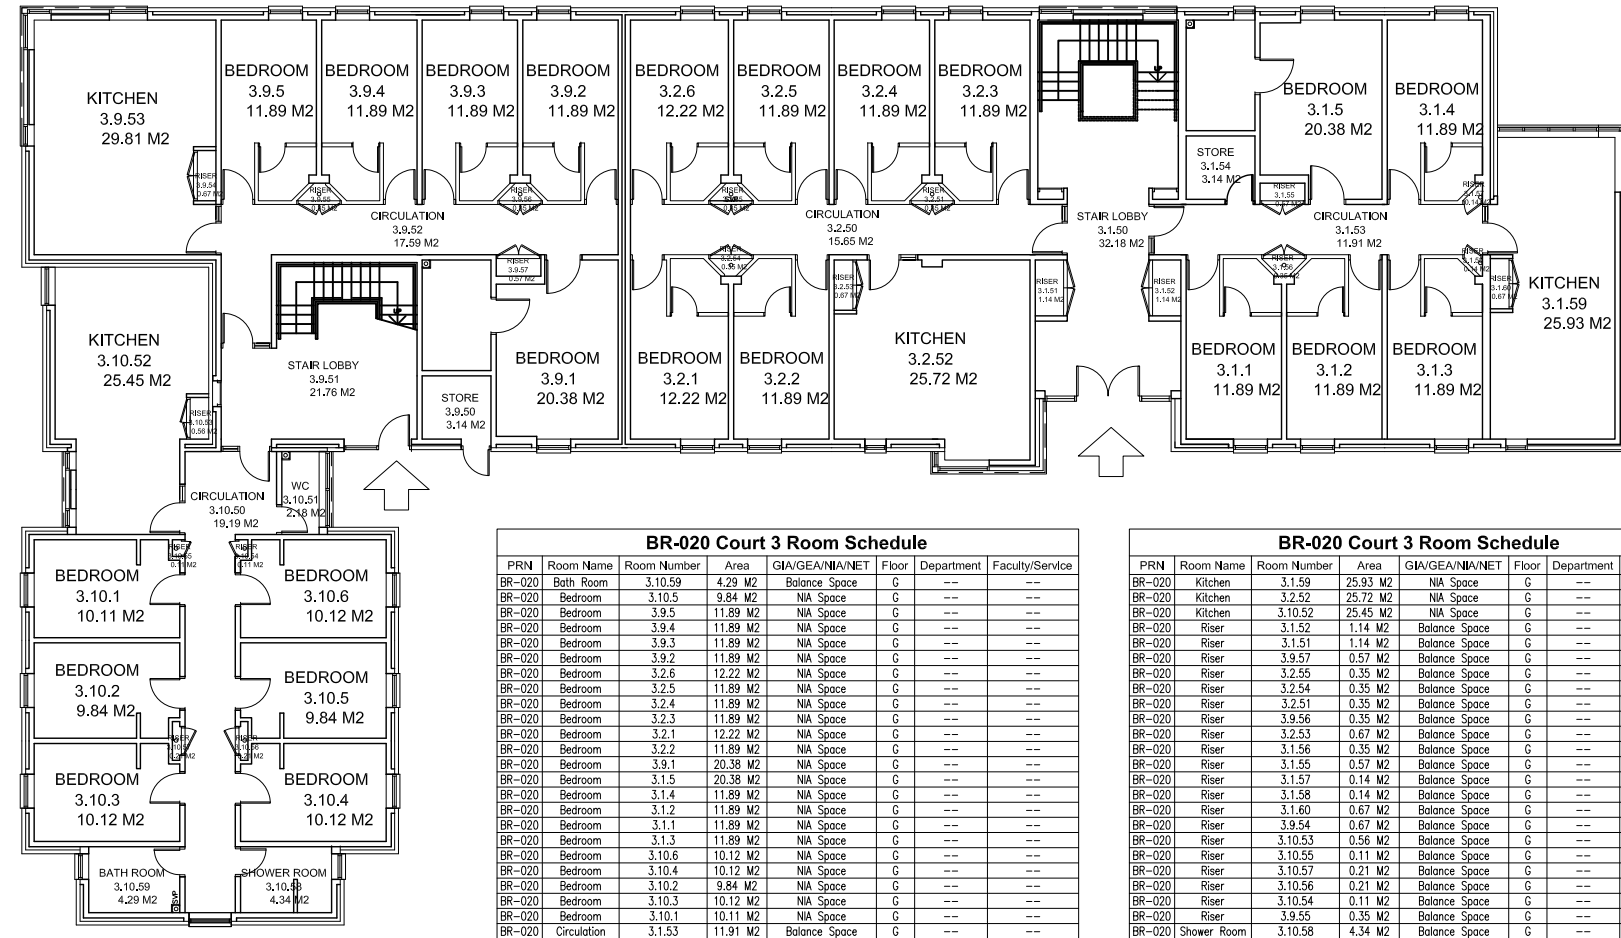


NOTES
CONTRACTOR TO CHECK ALL DIMENSIONS ON SITE
DO NOT SCALE

 

BR-020 Court 3 Room Schedule							
PRN	Room Name	Room Number	Area	GIA/GEA/NIA/NET	Floor	Department	Faculty/Service
BR-020	Bath Room	3.10.59	4.29 M2	Balance Space	G	--	--
BR-020	Bedroom	3.10.5	9.84 M2	NIA Space	G	--	--
BR-020	Bedroom	3.9.5	11.89 M2	NIA Space	G	--	--
BR-020	Bedroom	3.9.4	11.89 M2	NIA Space	G	--	--
BR-020	Bedroom	3.9.3	11.89 M2	NIA Space	G	--	--
BR-020	Bedroom	3.9.2	11.89 M2	NIA Space	G	--	--
BR-020	Bedroom	3.2.6	12.22 M2	NIA Space	G	--	--
BR-020	Bedroom	3.2.5	11.89 M2	NIA Space	G	--	--
BR-020	Bedroom	3.2.4	11.89 M2	NIA Space	G	--	--
BR-020	Bedroom	3.2.3	11.89 M2	NIA Space	G	--	--
BR-020	Bedroom	3.2.1	12.22 M2	NIA Space	G	--	--
BR-020	Bedroom	3.2.2	11.89 M2	NIA Space	G	--	--
BR-020	Bedroom	3.2.3	11.89 M2	NIA Space	G	--	--
BR-020	Bedroom	3.2.1	12.22 M2	NIA Space	G	--	--
BR-020	Bedroom	3.1.5	20.38 M2	NIA Space	G	--	--
BR-020	Bedroom	3.1.4	11.89 M2	NIA Space	G	--	--
BR-020	Bedroom	3.1.2	11.89 M2	NIA Space	G	--	--
BR-020	Bedroom	3.1.1	11.89 M2	NIA Space	G	--	--
BR-020	Bedroom	3.1.3	11.89 M2	NIA Space	G	--	--
BR-020	Bedroom	3.10.6	10.12 M2	NIA Space	G	--	--
BR-020	Bedroom	3.10.4	10.12 M2	NIA Space	G	--	--
BR-020	Bedroom	3.10.2	9.84 M2	NIA Space	G	--	--
BR-020	Bedroom	3.10.1	10.11 M2	NIA Space	G	--	--
BR-020	Bedroom	3.10.3	9.84 M2	NIA Space	G	--	--
BR-020	Bedroom	3.10.5	9.84 M2	NIA Space	G	--	--
BR-020	Bedroom	3.10.7	9.84 M2	NIA Space	G	--	--
BR-020	Bedroom	3.10.8	9.84 M2	NIA Space	G	--	--
BR-020	Bedroom	3.10.9	9.84 M2	NIA Space	G	--	--
BR-020	Bedroom	3.10.10	9.84 M2	NIA Space	G	--	--
BR-020	Bedroom	3.10.11	9.84 M2	NIA Space	G	--	--
BR-020	Bedroom	3.10.12	9.84 M2	NIA Space	G	--	--
BR-020	Circulation	3.1.53	11.91 M2	Balance Space	G	--	--
BR-020	Circulation	3.10.50	19.19 M2	Balance Space	G	--	--
BR-020	Circulation	3.2.50	15.65 M2	Balance Space	G	--	--
BR-020	Circulation	3.9.52	17.59 M2	Balance Space	G	--	--
BR-020	GEA Space	--	616.10 M2	GEA Space	G	--	--
BR-020	GIA Space	--	566.12 M2	GIA Space	G	--	--
BR-020	Kitchen	3.9.53	29.81 M2	NIA Space	G	--	--

BR-020 Court 3 Room Schedule							
PRN	Room Name	Room Number	Area	GIA/GEA/NIA/NET	Floor	Department	Faculty/Service
BR-020	Kitchen	3.1.59	25.93 M2	NIA Space	G	--	--
BR-020	Kitchen	3.2.52	25.72 M2	NIA Space	G	--	--
BR-020	Kitchen	3.10.52	25.45 M2	NIA Space	G	--	--
BR-020	Riser	3.1.52	1.14 M2	Balance Space	G	--	--
BR-020	Riser	3.1.51	1.14 M2	Balance Space	G	--	--
BR-020	Riser	3.9.57	0.57 M2	Balance Space	G	--	--
BR-020	Riser	3.2.55	0.35 M2	Balance Space	G	--	--
BR-020	Riser	3.2.54	0.35 M2	Balance Space	G	--	--
BR-020	Riser	3.2.51	0.35 M2	Balance Space	G	--	--
BR-020	Riser	3.9.56	0.35 M2	Balance Space	G	--	--
BR-020	Riser	3.2.53	0.67 M2	Balance Space	G	--	--
BR-020	Riser	3.1.56	0.35 M2	Balance Space	G	--	--
BR-020	Riser	3.1.55	0.57 M2	Balance Space	G	--	--
BR-020	Riser	3.1.57	0.14 M2	Balance Space	G	--	--
BR-020	Riser	3.1.58	0.14 M2	Balance Space	G	--	--
BR-020	Riser	3.1.60	0.67 M2	Balance Space	G	--	--
BR-020	Riser	3.9.54	0.67 M2	Balance Space	G	--	--
BR-020	Riser	3.10.53	0.56 M2	Balance Space	G	--	--
BR-020	Riser	3.10.55	0.11 M2	Balance Space	G	--	--
BR-020	Riser	3.10.57	0.21 M2	Balance Space	G	--	--
BR-020	Riser	3.10.56	0.21 M2	Balance Space	G	--	--
BR-020	Riser	3.10.54	0.11 M2	Balance Space	G	--	--
BR-020	Riser	3.9.55	0.35 M2	Balance Space	G	--	--
BR-020	Shower Room	3.10.58	4.34 M2	Balance Space	G	--	--
BR-020	Stair Lobby	3.1.50	32.18 M2	Balance Space	G	--	--
BR-020	Stair Lobby	3.9.51	21.76 M2	Balance Space	G	--	--
BR-020	Store	3.1.54	3.14 M2	NIA Space	G	--	--
BR-020	Store	3.9.50	3.14 M2	NIA Space	G	--	--
BR-020	WC	3.10.51	2.18 M2	Balance Space	G	--	--

1000 Ground Floor Plan
1:200 @ A3

Rev	Description	Date	Drwn



PRN No.	BR-020
PROJECT	Court 3 Archive
PROJECT No.	N/A
DWG TITLE	Ground Floor Plan
DWG No.	1000
DRWN BY	JB
CHECKED BY	
SCALE	A1 @ 1:100
DATE	01.02.14