
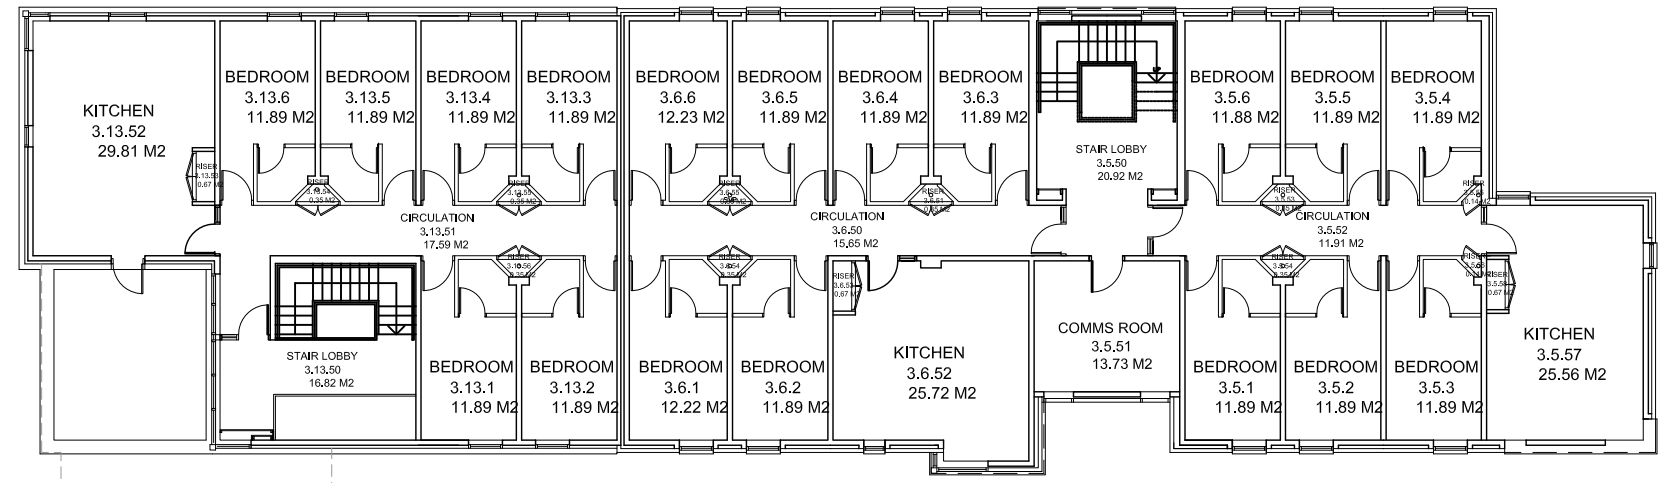


NOTES
 CONTRACTOR TO CHECK ALL DIMENSIONS ON SITE
 DO NOT SCALE

 

BR-020 Court 3 Room Schedule						
PRN	Room Name	Room Number	Area	GIA/GEA/NIA/NET	Floor	Department
BR-020	Bedroom	3.13.1	11.89 M2	NIA Space	02	---
BR-020	Bedroom	3.13.6	11.89 M2	NIA Space	02	---
BR-020	Bedroom	3.13.5	11.89 M2	NIA Space	02	---
BR-020	Bedroom	3.13.4	11.89 M2	NIA Space	02	---
BR-020	Bedroom	3.13.3	11.89 M2	NIA Space	02	---
BR-020	Bedroom	3.6.6	12.23 M2	NIA Space	02	---
BR-020	Bedroom	3.6.5	11.89 M2	NIA Space	02	---
BR-020	Bedroom	3.6.4	11.89 M2	NIA Space	02	---
BR-020	Bedroom	3.6.3	11.89 M2	NIA Space	02	---
BR-020	Bedroom	3.5.6	11.88 M2	NIA Space	02	---
BR-020	Bedroom	3.5.5	11.89 M2	NIA Space	02	---
BR-020	Bedroom	3.5.4	11.89 M2	NIA Space	02	---
BR-020	Bedroom	3.13.1	11.89 M2	NIA Space	02	---
BR-020	Bedroom	3.13.2	11.89 M2	NIA Space	02	---
BR-020	Bedroom	3.6.1	12.22 M2	NIA Space	02	---
BR-020	Bedroom	3.6.2	11.89 M2	NIA Space	02	---
BR-020	Kitchen	3.6.52	25.72 M2	NIA Space	02	---
BR-020	Bedroom	3.5.1	11.89 M2	NIA Space	02	---
BR-020	Bedroom	3.5.2	11.89 M2	NIA Space	02	---
BR-020	Bedroom	3.5.3	11.89 M2	NIA Space	02	---
BR-020	Circulation	3.13.51	17.59 M2	Balance Space	02	---
BR-020	Circulation	3.6.50	15.65 M2	Balance Space	02	---
BR-020	Circulation	3.5.52	11.91 M2	Balance Space	02	---

BR-020 Court 3 Room Schedule						
PRN	Room Name	Room Number	Area	GIA/GEA/NIA/NET	Floor	Department
BR-020	Comms Room	3.5.51	13.73 M2	NIA Space	02	---
BR-020	GEA Space	---	469.55 M2	GEA Space	02	---
BR-020	GEA Space	---	431.48 M2	GEA Space	02	---
BR-020	Kitchen	3.13.52	29.81 M2	NIA Space	02	---
BR-020	Kitchen	3.6.52	25.72 M2	NIA Space	02	---
BR-020	Kitchen	3.5.57	25.56 M2	NIA Space	02	---
BR-020	Riser	3.6.51	0.35 M2	Balance Space	02	---
BR-020	Riser	3.6.53	0.67 M2	Balance Space	02	---
BR-020	Riser	3.5.55	0.14 M2	Balance Space	02	---
BR-020	Riser	3.13.56	0.35 M2	Balance Space	02	---
BR-020	Riser	3.13.54	0.35 M2	Balance Space	02	---
BR-020	Riser	3.13.55	0.35 M2	Balance Space	02	---
BR-020	Riser	3.6.55	0.35 M2	Balance Space	02	---
BR-020	Riser	3.13.53	0.67 M2	Balance Space	02	---
BR-020	Riser	3.5.53	0.35 M2	Balance Space	02	---
BR-020	Riser	3.6.54	0.35 M2	Balance Space	02	---
BR-020	Riser	3.5.54	0.35 M2	Balance Space	02	---
BR-020	Riser	3.5.56	0.14 M2	Balance Space	02	---
BR-020	Riser	3.5.58	0.67 M2	Balance Space	02	---
BR-020	Stair Lobby	3.13.50	16.82 M2	Balance Space	02	---
BR-020	Stair Lobby	3.5.50	20.92 M2	Balance Space	02	---

1020 Second Floor Plan
 1:200 @ A3

Rev	Description	Date	Drwn



ESTATES AND
 COMMERCIAL FACILITIES
 BRAYFORD POOL
 LINCOLN LN6 7TS
 TEL: 01522 886749 FAX: 01522 886247

PRN No.	BR-020
PROJECT	Court 3 Archive
PROJECT No.	N/A
DWG TITLE	Second Floor Plan
DWG No.	1020
REV	*
DRWN BY	JB
CHECKED BY	
SCALE A1 @ 1:100	DATE 01.02.14