
 


NOTES  
 CONTRACTOR TO CHECK ALL DIMENSIONS ON SITE  
 DO NOT SCALE

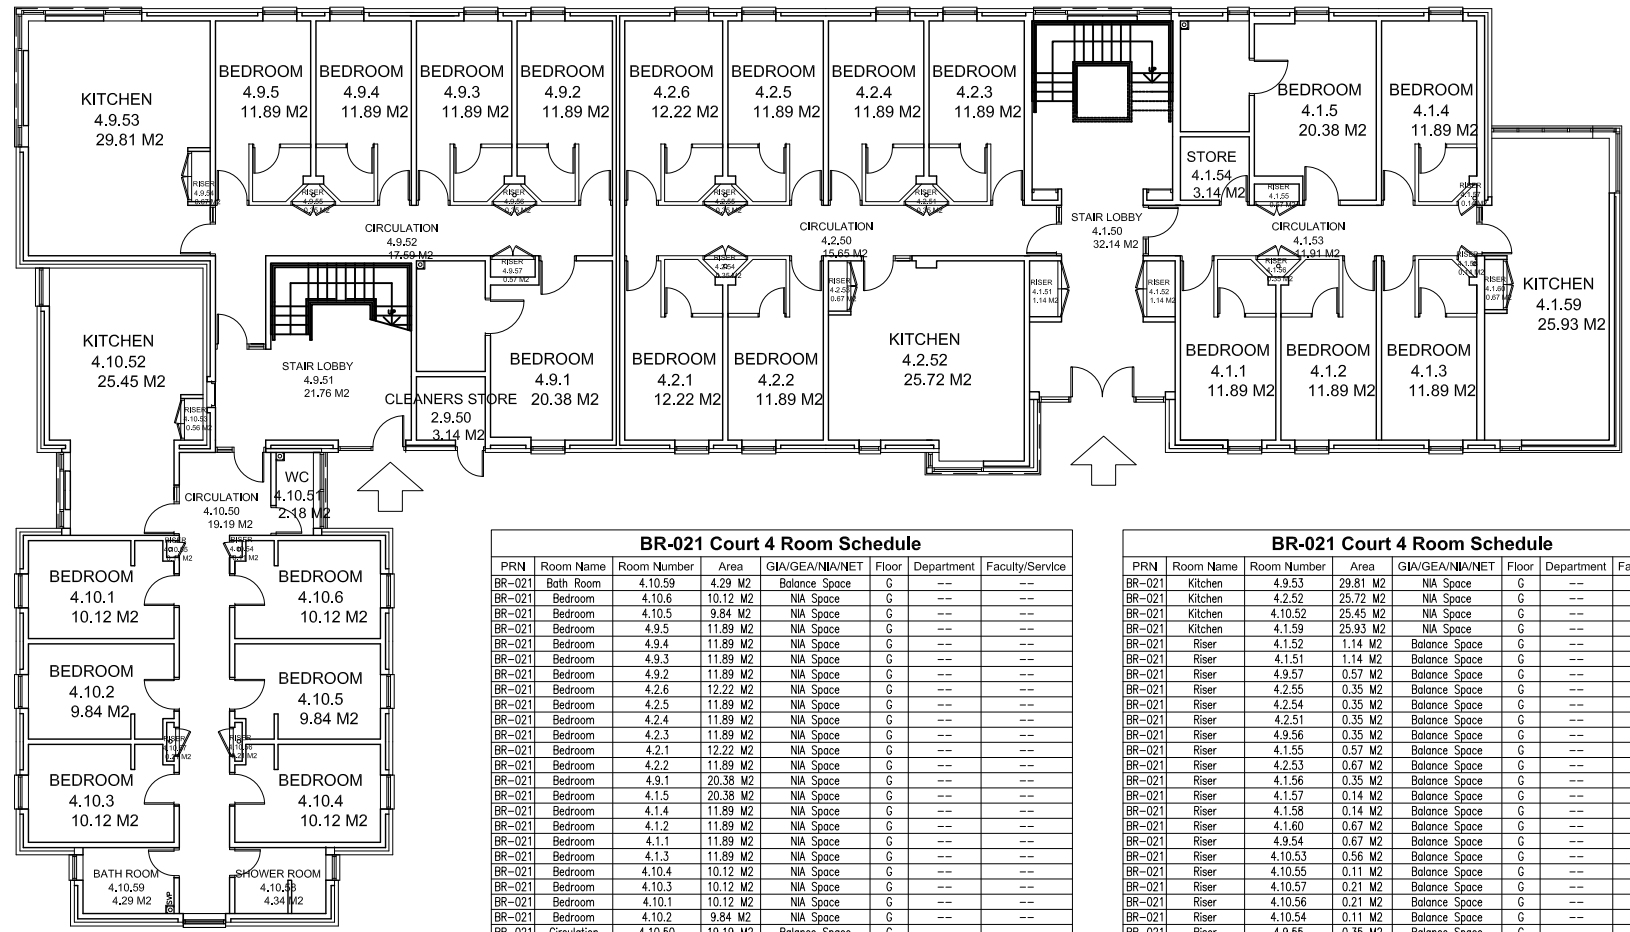

PRN	Room Name	Room Number	Area	GI/GEA/NIA/NET	Floor	Department	Faculty/Service
BR-021	Bath Room	4.10.59	4.29 M2	Balance Space	G	---	---
BR-021	Bedroom	4.10.6	10.12 M2	NIA Space	G	---	---
BR-021	Bedroom	4.10.5	9.84 M2	NIA Space	G	---	---
BR-021	Bedroom	4.9.5	11.89 M2	NIA Space	G	---	---
BR-021	Bedroom	4.9.4	11.89 M2	NIA Space	G	---	---
BR-021	Bedroom	4.9.3	11.89 M2	NIA Space	G	---	---
BR-021	Bedroom	4.9.2	11.89 M2	NIA Space	G	---	---
BR-021	Bedroom	4.2.6	12.22 M2	NIA Space	G	---	---
BR-021	Bedroom	4.2.5	11.89 M2	NIA Space	G	---	---
BR-021	Bedroom	4.2.4	11.89 M2	NIA Space	G	---	---
BR-021	Bedroom	4.2.3	11.89 M2	NIA Space	G	---	---
BR-021	Bedroom	4.2.1	12.22 M2	NIA Space	G	---	---
BR-021	Bedroom	4.2.2	11.89 M2	NIA Space	G	---	---
BR-021	Bedroom	4.2.52	25.72 M2	NIA Space	G	---	---
BR-021	Bedroom	4.9.1	20.38 M2	NIA Space	G	---	---
BR-021	Bedroom	4.1.5	20.38 M2	NIA Space	G	---	---
BR-021	Bedroom	4.1.4	11.89 M2	NIA Space	G	---	---
BR-021	Bedroom	4.1.2	11.89 M2	NIA Space	G	---	---
BR-021	Bedroom	4.1.1	11.89 M2	NIA Space	G	---	---
BR-021	Bedroom	4.10.1	10.12 M2	NIA Space	G	---	---
BR-021	Bedroom	4.10.2	9.84 M2	NIA Space	G	---	---
BR-021	Bedroom	4.10.3	10.12 M2	NIA Space	G	---	---
BR-021	Bedroom	4.10.4	10.12 M2	NIA Space	G	---	---
BR-021	Bath Room	4.10.59	4.29 M2	NIA Space	G	---	---
BR-021	Shower Room	4.10.58	4.34 M2	NIA Space	G	---	---
BR-021	Circulation	4.10.50	19.19 M2	Balance Space	G	---	---
BR-021	Circulation	4.2.50	15.65 M2	Balance Space	G	---	---
BR-021	Circulation	4.9.52	17.59 M2	Balance Space	G	---	---
BR-021	Circulation	4.1.53	11.91 M2	Balance Space	G	---	---
BR-021	Cleaners Store	2.9.50	3.14 M2	Balance Space	G	---	---
BR-021	GEA Space	---	615.45 M2	GEA Space	G	---	---
BR-021	GEA Space	---	566.12 M2	GEA Space	G	---	---

PRN	Room Name	Room Number	Area	GI/GEA/NIA/NET	Floor	Department	Faculty/Service
BR-021	Kitchen	4.9.53	29.81 M2	NIA Space	G	---	---
BR-021	Kitchen	4.2.52	25.72 M2	NIA Space	G	---	---
BR-021	Kitchen	4.10.52	25.45 M2	NIA Space	G	---	---
BR-021	Kitchen	4.1.59	25.93 M2	NIA Space	G	---	---
BR-021	Riser	4.1.52	1.14 M2	Balance Space	G	---	---
BR-021	Riser	4.1.51	1.14 M2	Balance Space	G	---	---
BR-021	Riser	4.9.57	0.57 M2	Balance Space	G	---	---
BR-021	Riser	4.2.55	0.35 M2	Balance Space	G	---	---
BR-021	Riser	4.2.54	0.35 M2	Balance Space	G	---	---
BR-021	Riser	4.2.51	0.35 M2	Balance Space	G	---	---
BR-021	Riser	4.9.56	0.35 M2	Balance Space	G	---	---
BR-021	Riser	4.1.55	0.57 M2	Balance Space	G	---	---
BR-021	Riser	4.2.53	0.67 M2	Balance Space	G	---	---
BR-021	Riser	4.1.56	0.35 M2	Balance Space	G	---	---
BR-021	Riser	4.1.57	0.14 M2	Balance Space	G	---	---
BR-021	Riser	4.1.58	0.14 M2	Balance Space	G	---	---
BR-021	Riser	4.1.60	0.67 M2	Balance Space	G	---	---
BR-021	Riser	4.9.54	0.67 M2	Balance Space	G	---	---
BR-021	Riser	4.10.53	0.56 M2	Balance Space	G	---	---
BR-021	Riser	4.10.55	0.11 M2	Balance Space	G	---	---
BR-021	Riser	4.10.57	0.21 M2	Balance Space	G	---	---
BR-021	Riser	4.10.56	0.21 M2	Balance Space	G	---	---
BR-021	Riser	4.10.54	0.11 M2	Balance Space	G	---	---
BR-021	Riser	4.9.55	0.35 M2	Balance Space	G	---	---
BR-021	Shower Room	4.10.58	4.34 M2	Balance Space	G	---	---
BR-021	Stair Lobby	4.1.50	32.14 M2	Balance Space	G	---	---
BR-021	Stair Lobby	4.9.51	21.76 M2	Balance Space	G	---	---
BR-021	Store	4.1.54	3.14 M2	NIA Space	G	---	---
BR-021	WC	4.10.51	2.18 M2	Balance Space	G	---	---

1000 Ground Floor Plan  
 1:200 @ A3

Rev	Description	Date	Drawn



PRN No.	BR-021
PROJECT	Court 4 Archive
PROJECT No.	N/A
DWG TITLE	Ground Floor Plan
DWG No.	1000
DRWN BY	JB
CHECKED BY	
SCALE	A1 @ 1:100
DATE	01.02.14