
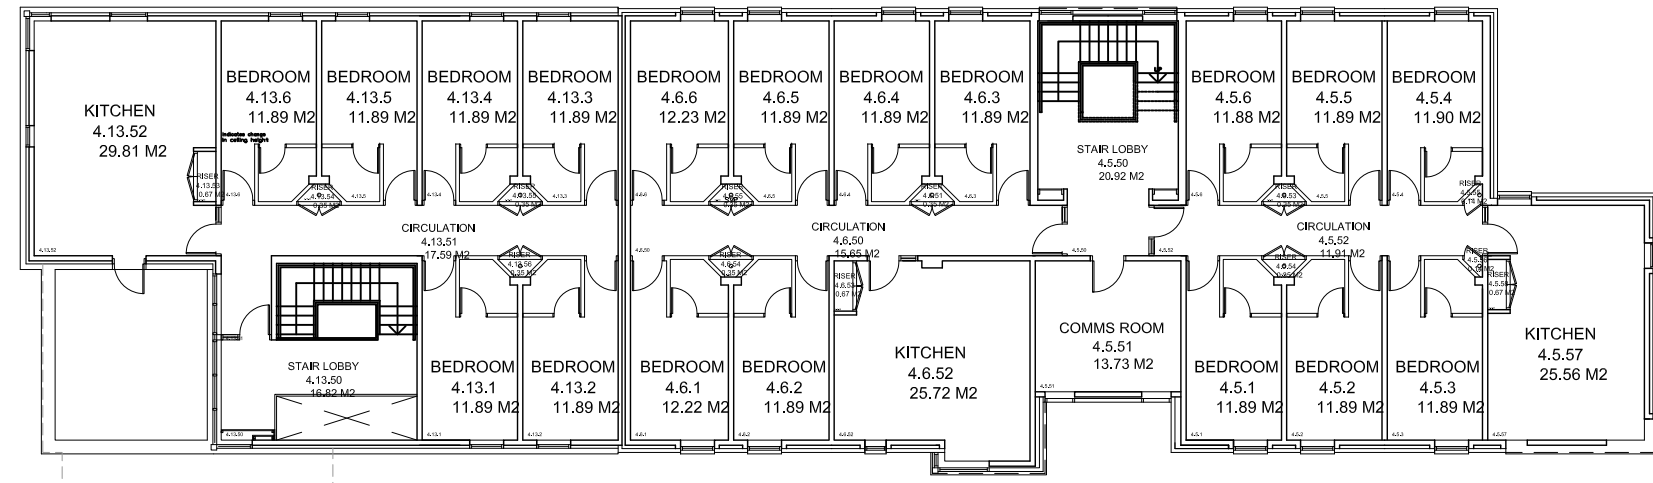


NOTES
CONTRACTOR TO CHECK ALL DIMENSIONS ON SITE
DO NOT SCALE

 

BR-021 Court 4 Room Schedule							
PRN	Room Name	Room Number	Area	GIA/GEA/NIA/NET	Floor	Department	Faculty/Service
BR-021	Bedroom	4.13.1	11.89 M2	NIA Space	02	---	---
BR-021	Bedroom	4.13.6	11.89 M2	NIA Space	02	---	---
BR-021	Bedroom	4.13.5	11.89 M2	NIA Space	02	---	---
BR-021	Bedroom	4.5.1	11.89 M2	NIA Space	02	---	---
BR-021	Bedroom	4.5.3	11.89 M2	NIA Space	02	---	---
BR-021	Bedroom	4.5.6	11.88 M2	NIA Space	02	---	---
BR-021	Bedroom	4.5.4	11.90 M2	NIA Space	02	---	---
BR-021	Bedroom	4.13.4	11.89 M2	NIA Space	02	---	---
BR-021	Bedroom	4.13.3	11.89 M2	NIA Space	02	---	---
BR-021	Bedroom	4.6.6	12.23 M2	NIA Space	02	---	---
BR-021	Bedroom	4.6.5	11.89 M2	NIA Space	02	---	---
BR-021	Bedroom	4.6.4	11.89 M2	NIA Space	02	---	---
BR-021	Bedroom	4.6.3	11.89 M2	NIA Space	02	---	---
BR-021	Bedroom	4.5.2	11.89 M2	NIA Space	02	---	---
BR-021	Bedroom	4.6.1	12.22 M2	NIA Space	02	---	---
BR-021	Bedroom	4.6.2	11.89 M2	NIA Space	02	---	---
BR-021	Bedroom	4.13.2	11.89 M2	NIA Space	02	---	---
BR-021	Bedroom	4.5.5	11.89 M2	NIA Space	02	---	---
BR-021	Circulation	4.13.51	17.59 M2	Balance Space	02	---	---
BR-021	Circulation	4.6.50	15.65 M2	Balance Space	02	---	---
BR-021	Circulation	4.5.52	11.91 M2	Balance Space	02	---	---

BR-021 Court 4 Room Schedule							
PRN	Room Name	Room Number	Area	GIA/GEA/NIA/NET	Floor	Department	Faculty/Service
BR-021	Comms Room	4.5.51	13.73 M2	NIA Space	02	---	---
BR-021	GEA Space	---	469.55 M2	GEA Space	02	---	---
BR-021	GIA Space	---	431.48 M2	GIA Space	02	---	---
BR-021	Kitchen	4.13.52	29.81 M2	NIA Space	02	---	---
BR-021	Kitchen	4.6.52	25.72 M2	NIA Space	02	---	---
BR-021	Kitchen	4.5.57	25.56 M2	NIA Space	02	---	---
BR-021	Riser	4.6.51	0.35 M2	Balance Space	02	---	---
BR-021	Riser	4.6.53	0.67 M2	Balance Space	02	---	---
BR-021	Riser	4.5.55	0.14 M2	Balance Space	02	---	---
BR-021	Riser	4.13.56	0.35 M2	Balance Space	02	---	---
BR-021	Riser	4.13.54	0.35 M2	Balance Space	02	---	---
BR-021	Riser	4.13.55	0.35 M2	Balance Space	02	---	---
BR-021	Riser	4.6.55	0.35 M2	Balance Space	02	---	---
BR-021	Riser	4.13.53	0.67 M2	Balance Space	02	---	---
BR-021	Riser	4.5.53	0.35 M2	Balance Space	02	---	---
BR-021	Riser	4.6.54	0.35 M2	Balance Space	02	---	---
BR-021	Riser	4.5.54	0.35 M2	Balance Space	02	---	---
BR-021	Riser	4.5.56	0.14 M2	Balance Space	02	---	---
BR-021	Riser	4.5.58	0.67 M2	Balance Space	02	---	---
BR-021	Stair Lobby	4.13.50	16.82 M2	Balance Space	02	---	---
BR-021	Stair Lobby	4.5.50	20.92 M2	Balance Space	02	---	---

1020 Second Floor Plan
1:200 @ A3

Rev	Description	Date	Drwn



ESTATES AND COMMERCIAL FACILITIES
BRAYFORD POOL
LINCOLN LN8 7TS
TEL: 01522 886749 FAX: 01522 886247

PRN No. **BR-021**

PROJECT **Court 4 Archive**

PROJECT No. **N/A**

DWG TITLE **Second Floor Plan**

DWG No. **1000** REV *****

DRWN BY **JB** CHECKED BY

SCALE A1@ 1:100 DATE **01.02.14**