
 


NOTES
 CONTRACTOR TO CHECK ALL DIMENSIONS ON SITE
 DO NOT SCALE

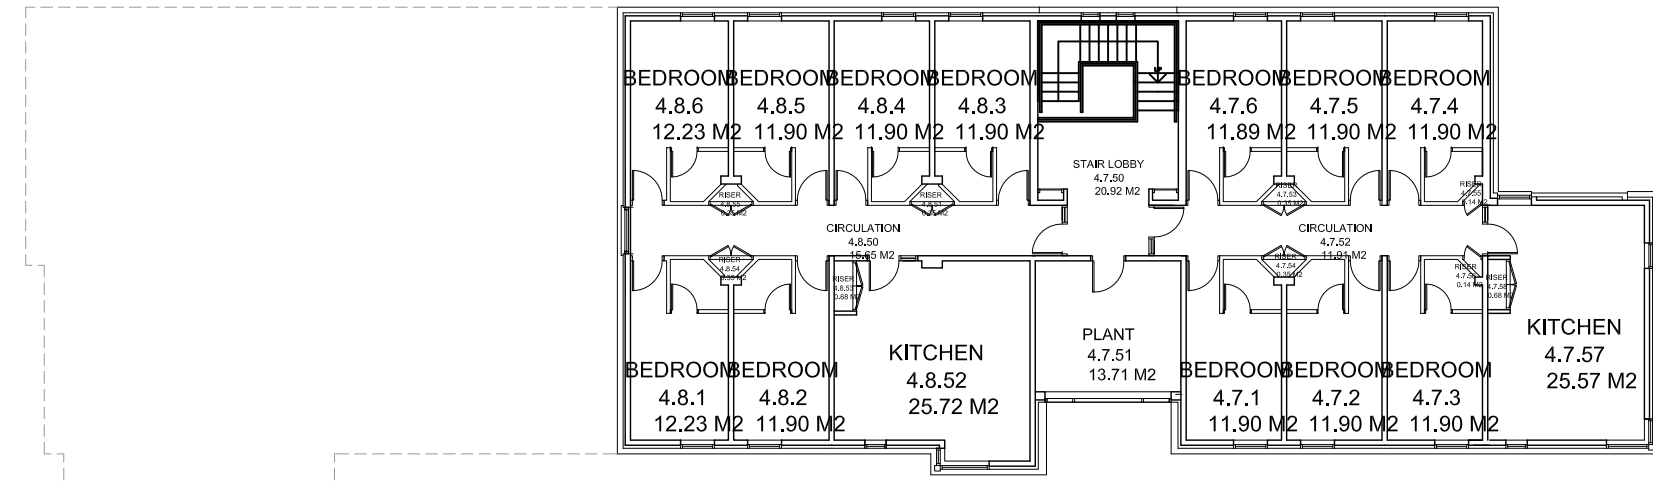

BR-021 Court 4 Room Schedule							
PRN	Room Name	Room Number	Area	GIA/GEA/NI/ANET	Floor	Department	Faculty/Service
BR-021	Bedroom	4.8.6	12.23 M ²	NA Space	03	--	--
BR-021	Bedroom	4.8.4	11.90 M ²	NA Space	03	--	--
BR-021	Bedroom	4.8.3	11.90 M ²	NA Space	03	--	--
BR-021	Bedroom	4.8.1	12.23 M ²	NA Space	03	--	--
BR-021	Bedroom	4.8.2	11.90 M ²	NA Space	03	--	--
BR-021	Bedroom	4.7.5	11.90 M ²	NA Space	03	--	--
BR-021	Bedroom	4.7.4	11.90 M ²	NA Space	03	--	--
BR-021	Bedroom	4.7.2	11.90 M ²	NA Space	03	--	--
BR-021	Bedroom	4.7.1	11.90 M ²	NA Space	03	--	--
BR-021	Bedroom	4.7.3	11.90 M ²	NA Space	03	--	--
BR-021	Bedroom	4.7.6	11.89 M ²	NA Space	03	--	--
BR-021	Bedroom	4.8.5	11.90 M ²	NA Space	03	--	--
BR-021	Circulation	4.7.52	14.91 M ²	Balance Space	03	--	--
BR-021	Circulation	4.8.50	15.65 M ²	Balance Space	03	--	--
BR-021	GEA Space	--	311.10 M ²	GEA Space	03	--	--

BR-021 Court 4 Room Schedule							
PRN	Room Name	Room Number	Area	GIA/GEA/NI/ANET	Floor	Department	Faculty/Service
BR-021	GEA Space	--	280.60 M ²	GEA Space	03	--	--
BR-021	Kitchen	4.7.57	25.57 M ²	NA Space	03	--	--
BR-021	Kitchen	4.8.52	25.72 M ²	NA Space	03	--	--
BR-021	Plant	4.7.51	13.71 M ²	Balance Space	03	--	--
BR-021	Riser	4.7.56	0.14 M ²	Balance Space	03	--	--
BR-021	Riser	4.7.53	0.35 M ²	Balance Space	03	--	--
BR-021	Riser	4.8.51	0.35 M ²	Balance Space	03	--	--
BR-021	Riser	4.8.55	0.35 M ²	Balance Space	03	--	--
BR-021	Riser	4.8.54	0.35 M ²	Balance Space	03	--	--
BR-021	Riser	4.7.54	0.35 M ²	Balance Space	03	--	--
BR-021	Riser	4.7.55	0.14 M ²	Balance Space	03	--	--
BR-021	Riser	4.8.53	0.68 M ²	Balance Space	03	--	--
BR-021	Riser	4.7.58	0.68 M ²	Balance Space	03	--	--
BR-021	Stair Lobby	4.7.50	20.92 M ²	Balance Space	03	--	--

1030 Third Floor Plan
 1:200 @ A3

Rev	Description	Date	Drawn



PRN No.	BR-021
PROJECT	Court 4 Archive
PROJECT No.	N/A
DWG TITLE	Third Floor Plan
DWG No.	1000
REV	*
DRWN BY	JB
CHECKED BY	
SCALE	A1 @ 1:100
DATE	28.02.14