



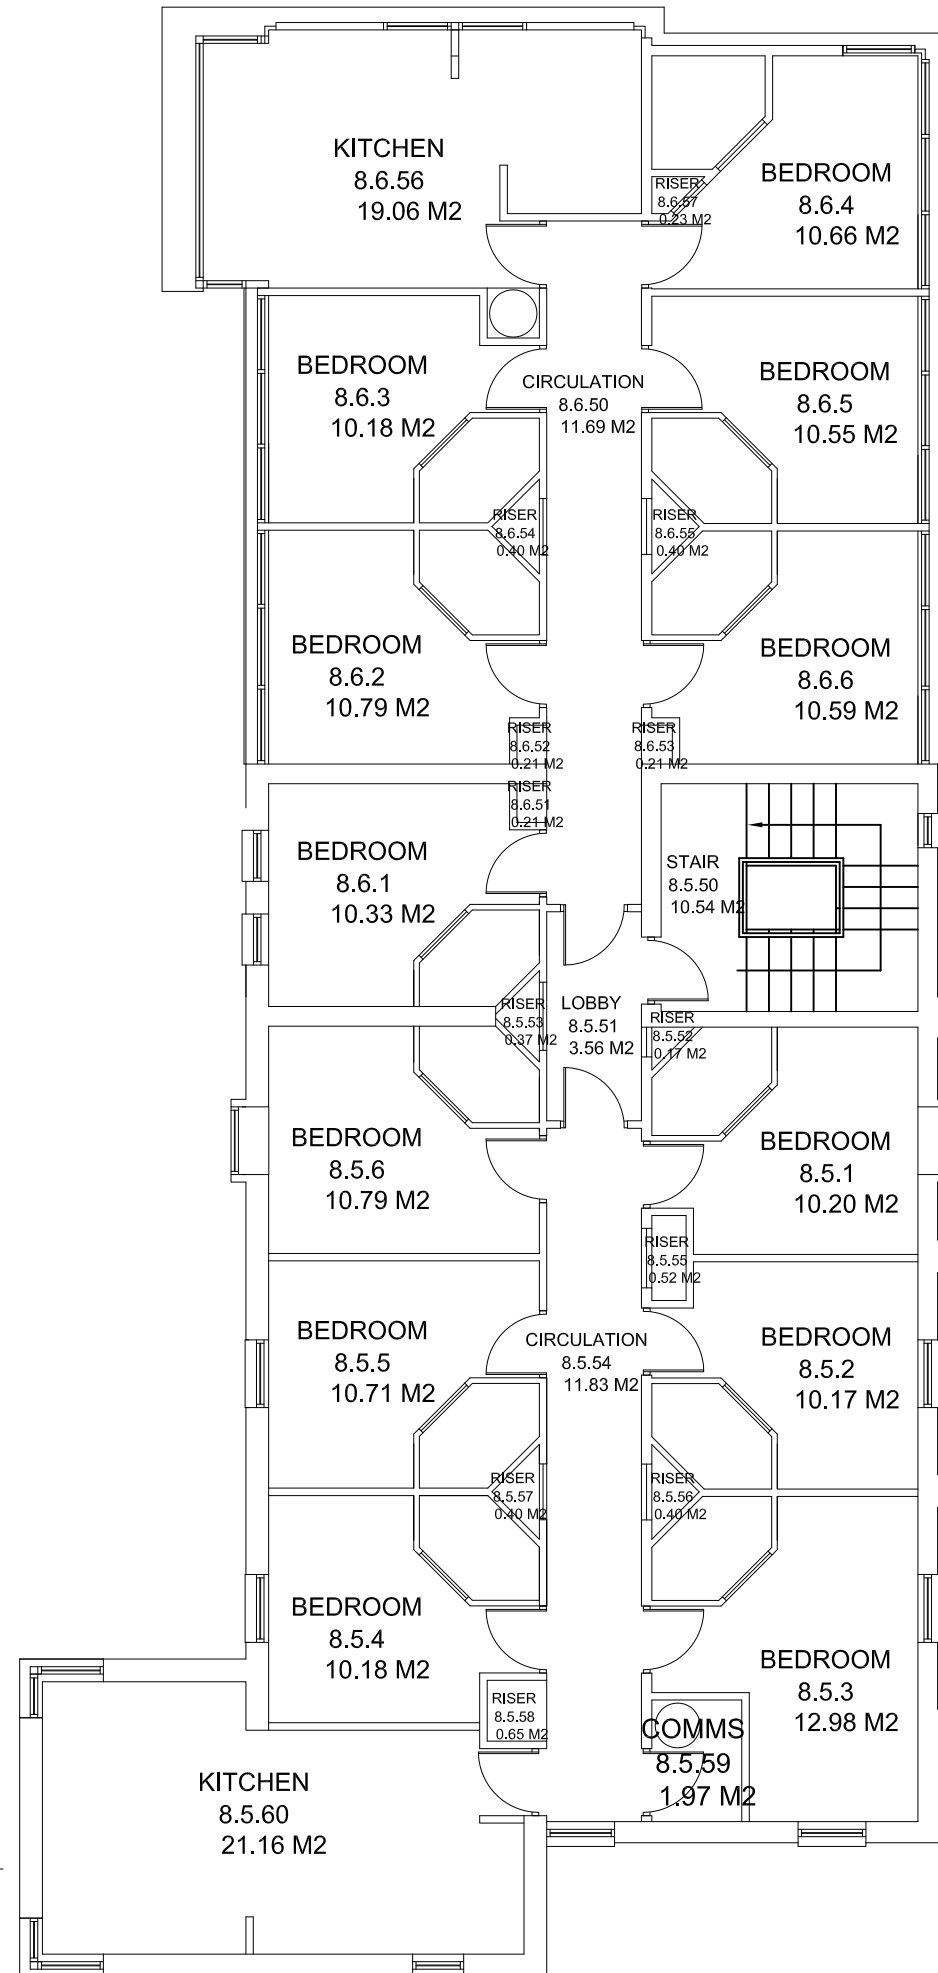


BR-025 Court 8 Room Schedule

PRN	Room Name	Room Number	Area	GIA/GEA/NIA/NET	Floor	Department	Faculty/Service
BR-025	Bedroom	8.5.1	10.20 M2	NIA Space	02	--	--
BR-025	Bedroom	8.6.2	10.79 M2	NIA Space	02	--	--
BR-025	Bedroom	8.6.5	10.55 M2	NIA Space	02	--	--
BR-025	Bedroom	8.6.4	10.66 M2	NIA Space	02	--	--
BR-025	Bedroom	8.5.2	10.17 M2	NIA Space	02	--	--
BR-025	Bedroom	8.5.5	10.71 M2	NIA Space	02	--	--
BR-025	Bedroom	8.5.3	12.98 M2	NIA Space	02	--	--
BR-025	Bedroom	8.5.4	10.18 M2	NIA Space	02	--	--
BR-025	Bedroom	8.6.6	10.59 M2	NIA Space	02	--	--
BR-025	Bedroom	8.5.6	10.79 M2	NIA Space	02	--	--
BR-025	Bedroom	8.6.1	10.33 M2	NIA Space	02	--	--
BR-025	Bedroom	8.6.3	10.18 M2	NIA Space	02	--	--
BR-025	Circulation	8.5.54	11.83 M2	Balance Space	02	--	--
BR-025	Circulation	8.6.50	11.69 M2	Balance Space	02	--	--
BR-025	Comms	8.5.59	1.97 M2	NIA Space	02	--	--
BR-025	GEA Space	--	247.05 M2	GEA Space	02	--	--
BR-025	GIA Space	--	228.36 M2	GIA Space	02	--	--
BR-025	Kitchen	8.5.60	21.16 M2	NIA Space	02	--	--
BR-025	Kitchen	8.6.56	19.06 M2	NIA Space	02	--	--
BR-025	Lobby	8.5.51	3.56 M2	Balance Space	02	--	--
BR-025	Riser	8.5.55	0.52 M2	Balance Space	02	--	--
BR-025	Riser	8.5.56	0.40 M2	Balance Space	02	--	--
BR-025	Riser	8.5.52	0.17 M2	Balance Space	02	--	--
BR-025	Riser	8.5.57	0.40 M2	Balance Space	02	--	--
BR-025	Riser	8.5.58	0.65 M2	Balance Space	02	--	--
BR-025	Riser	8.6.54	0.40 M2	Balance Space	02	--	--
BR-025	Riser	8.6.55	0.40 M2	Balance Space	02	--	--
BR-025	Riser	8.6.57	0.23 M2	Balance Space	02	--	--
BR-025	Riser	8.5.53	0.37 M2	Balance Space	02	--	--
BR-025	Riser	8.6.53	0.21 M2	Balance Space	02	--	--
BR-025	Riser	8.6.52	0.21 M2	Balance Space	02	--	--
BR-025	Riser	8.6.51	0.21 M2	Balance Space	02	--	--
BR-025	Stair	8.5.50	10.54 M2	Balance Space	02	--	--



NOTES
CONTRACTOR TO CHECK ALL DIMENSIONS ON SITE
DO NOT SCALE

 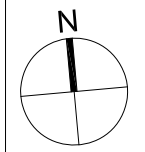

Rev	Description	Date	Drwn

ESTATES AND COMMERCIAL FACILITIES
BRAYFORD POOL
LINCOLN LN6 7TS
TEL: 01522 886749 FAX: 01522 886247

PRN No. **BR-025**

PROJECT **Court 8 Archive**

PROJECT No. **N/A**

DWG TITLE **Second Floor Plan**

DWG No. **1020** REV *****

DRWN BY **JB** CHECKED BY

SCALE A1@ 1:50 DATE **01.02.14**