




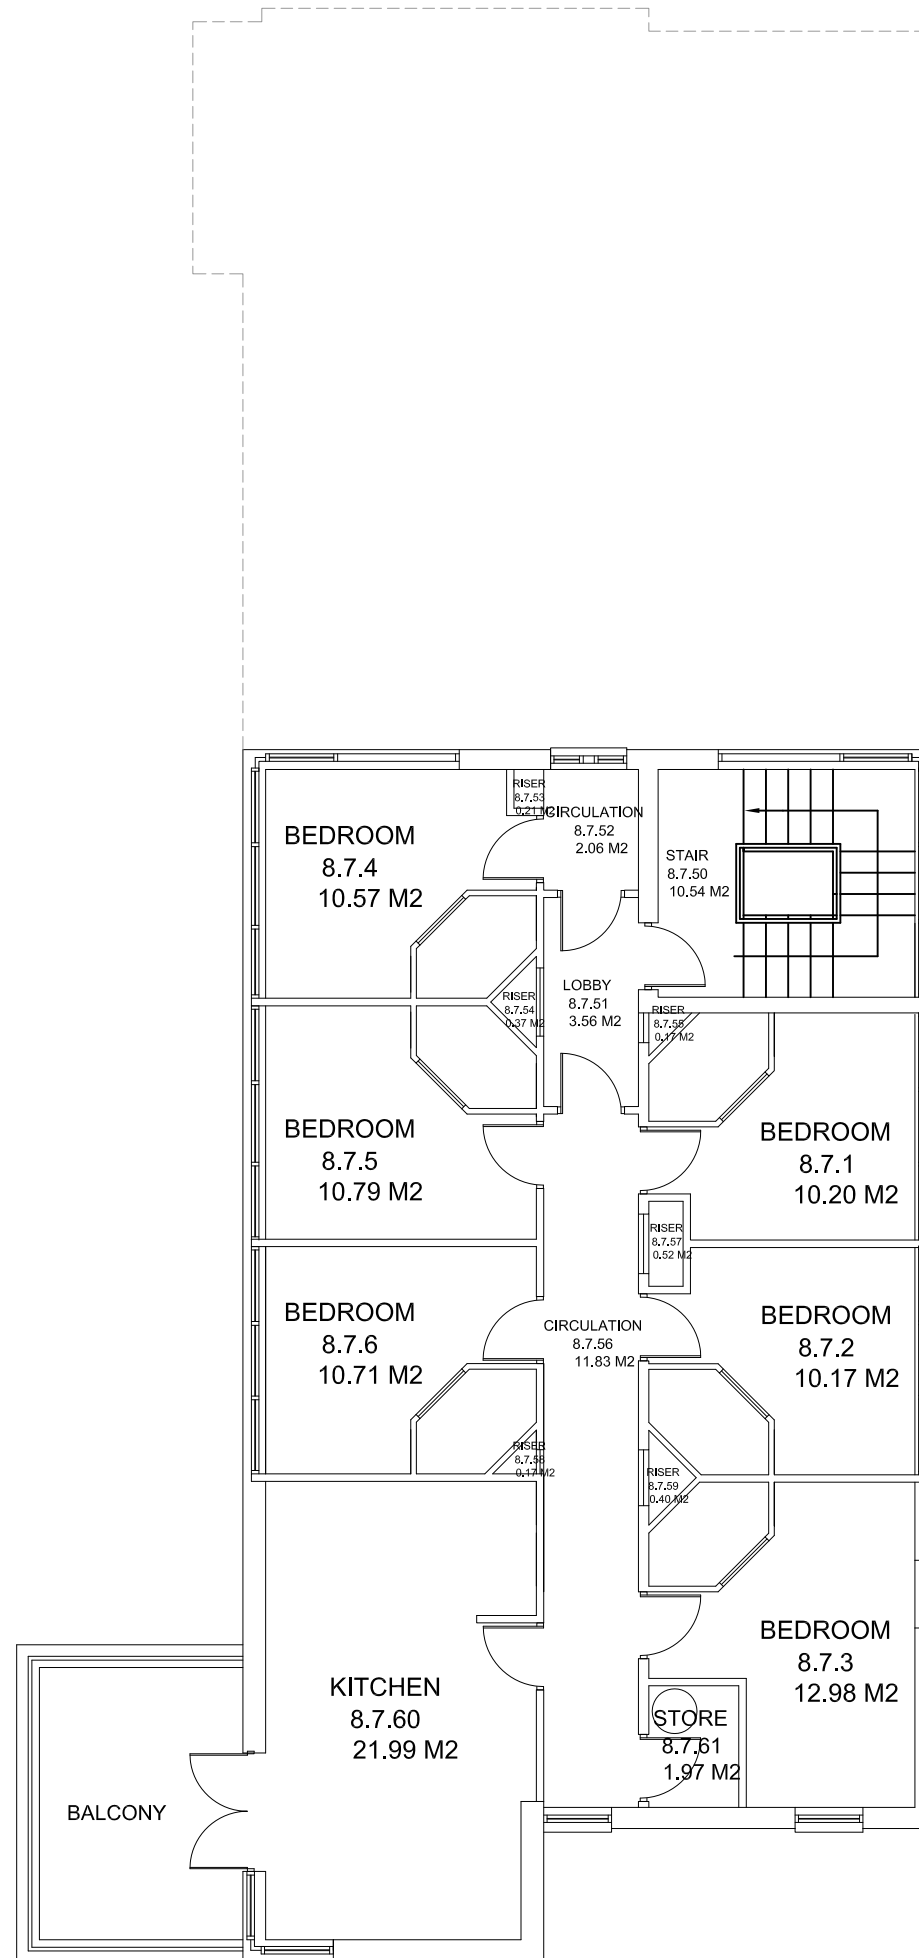

BR-025 Court 8 Room Schedule							
PRN	Room Name	Room Number	Area	GIA/GEA/NIA/NET	Floor	Department	Faculty/Service
BR-025	Circulation	8.7.52	2.06 M2	Balance Space	03	--	--
BR-025	Circulation	8.7.56	11.83 M2	Balance Space	03	--	--
BR-025	GEA Space	--	141.75 M2	GEA Space	03	--	--
BR-025	GIA Space	--	127.56 M2	GIA Space	03	--	--
BR-025	Kitchen	8.7.60	21.99 M2	NIA Space	03	--	--
BR-025	Lobby	8.7.51	3.56 M2	Balance Space	03	--	--
BR-025	Riser	8.7.59	0.40 M2	Balance Space	03	--	--
BR-025	Riser	8.7.57	0.52 M2	Balance Space	03	--	--
BR-025	Riser	8.7.58	0.17 M2	Balance Space	03	--	--
BR-025	Riser	8.7.55	0.17 M2	Balance Space	03	--	--
BR-025	Riser	8.7.54	0.37 M2	Balance Space	03	--	--
BR-025	Stair	8.7.50	10.54 M2	Balance Space	03	--	--
BR-025	Store	8.7.61	1.97 M2	NIA Space	03	--	--

 

NOTES
CONTRACTOR TO CHECK ALL DIMENSIONS ON SITE
DO NOT SCALE

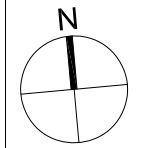

1030 Third Floor Plan
1:100 at A3

Rev	Description	Date	Drwn



PRN No.	BR-025
PROJECT	Court 8 Archive
PROJECT No.	N/A
DWG TITLE	Third Floor Plan
DWG No.	1030
REV	*
DRWN BY	JB
CHECKED BY	
SCALE	A1@ 1:100
DATE	01.02.14