




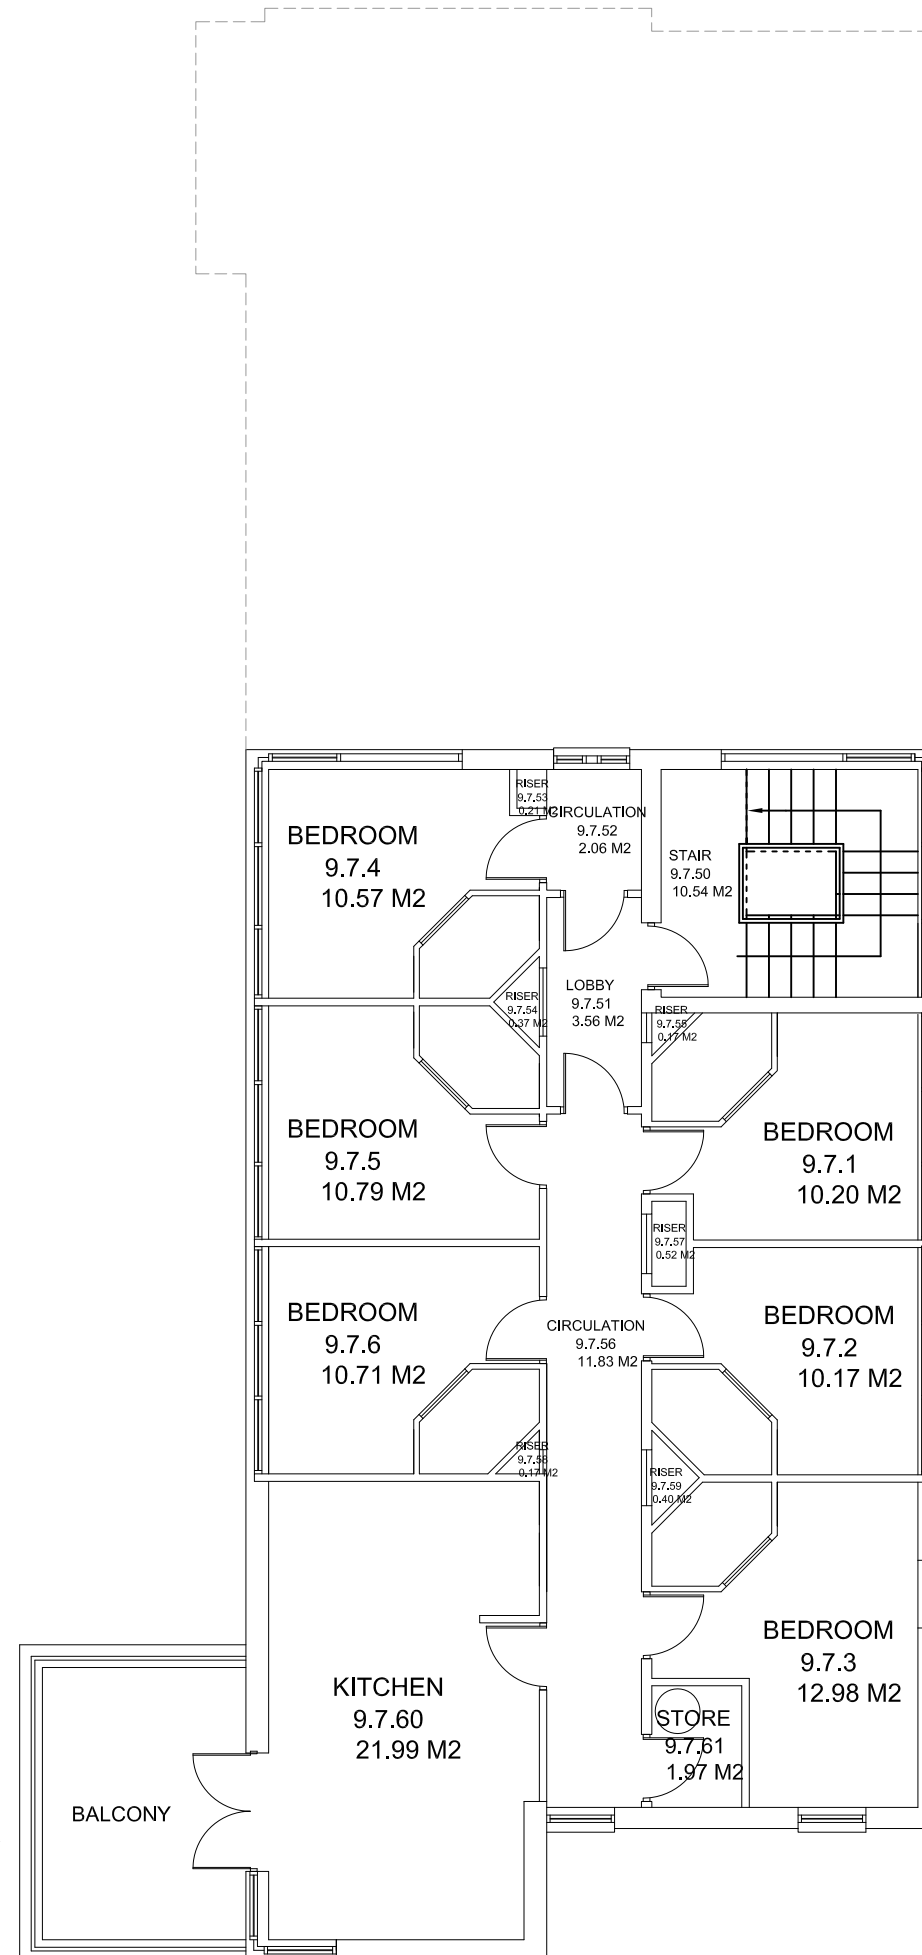

BR-026 Court 9 Room Schedule							
PRN	Room Name	Room Number	Area	GIA/GEA/NIA/NET	Floor	Department	Faculty/Service
BR-026	Circulation	9.7.52	2.06 M2	Balance Space	03	--	--
BR-026	Circulation	9.7.56	11.83 M2	Balance Space	03	--	--
BR-026	GEA Space	--	141.75 M2	GEA Space	03	--	--
BR-026	GIA Space	--	127.56 M2	GIA Space	03	--	--
BR-026	Kitchen	9.7.60	21.99 M2	NIA Space	03	--	--
BR-026	Lobby	9.7.51	3.56 M2	Balance Space	03	--	--
BR-026	Riser	9.7.59	0.40 M2	Balance Space	03	--	--
BR-026	Riser	9.7.57	0.52 M2	Balance Space	03	--	--
BR-026	Riser	9.7.58	0.17 M2	Balance Space	03	--	--
BR-026	Riser	9.7.55	0.17 M2	Balance Space	03	--	--
BR-026	Riser	9.7.54	0.37 M2	Balance Space	03	--	--
BR-026	Stair	9.7.50	10.54 M2	Balance Space	03	--	--
BR-026	Store	9.7.61	1.97 M2	NIA Space	03	--	--

 

NOTES
CONTRACTOR TO CHECK ALL DIMENSIONS ON SITE
DO NOT SCALE

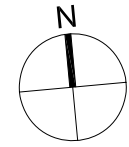

1030 Third Floor Plan
1:100 at A3

Rev	Description	Date	Drwn



PRN No.	BR-026
PROJECT	Court 9 Archive
PROJECT No.	N/A
DWG TITLE	Third Floor Plan
DWG No.	1030
REV	*
DRWN BY	JB
CHECKED BY	
SCALE	A1@ 1:50
DATE	01.02.14