



**BR-027 Court 10 Room Schedule**

PRN	Room Name	Room Number	Area	GIA/GEA/NIA/NET	Floor	Department	Faculty/Service
BR-027	Bedroom	10.3.6	10.79 M2	NIA Space	01	---	---
BR-027	Bedroom	10.4.3	10.18 M2	NIA Space	01	---	---
BR-027	Bedroom	10.8.5	8.95 M2	NIA Space	01	---	---
BR-027	Bedroom	10.4.4	10.66 M2	NIA Space	01	---	---
BR-027	Bedroom	10.3.2	10.17 M2	NIA Space	01	---	---
BR-027	Bedroom	10.3.5	10.71 M2	NIA Space	01	---	---
BR-027	Bedroom	10.3.3	10.55 M2	NIA Space	01	---	---
BR-027	Bedroom	10.3.4	10.18 M2	NIA Space	01	---	---
BR-027	Bedroom	10.3.1	10.20 M2	NIA Space	01	---	---
BR-027	Bedroom	10.4.2	10.79 M2	NIA Space	01	---	---
BR-027	Bedroom	10.4.1	10.57 M2	NIA Space	01	---	---
BR-027	Bedroom	10.4.6	10.59 M2	NIA Space	01	---	---
BR-027	Bedroom	10.4.5	10.55 M2	NIA Space	01	---	---
BR-027	Bedroom	10.8.5	8.95 M2	NIA Space	01	---	---
BR-027	Circulation	10.3.54	11.80 M2	Balance Space	01	---	---
BR-027	Circulation	10.4.50	11.69 M2	Balance Space	01	---	---
BR-027	Entrance	10.3.59	3.00 M2	Balance Space	01	---	---
BR-027	GEA Space	---	71.97 M2	GEA Space	01	---	---
BR-027	GEA Space	---	255.42 M2	GEA Space	01	---	---
BR-027	GIA Space	---	233.39 M2	GIA Space	01	---	---
BR-027	GIA Space	---	62.51 M2	GIA Space	01	---	---
BR-027	Kitchen	10.3.60	21.16 M2	NIA Space	01	---	---
BR-027	Kitchen	10.4.56	19.87 M2	NIA Space	01	---	---
BR-027	Lobby	10.3.51	3.56 M2	Balance Space	01	---	---
BR-027	Riser	10.3.57	0.65 M2	Balance Space	01	---	---
BR-027	Riser	10.3.53	0.17 M2	Balance Space	01	---	---
BR-027	Riser	10.3.55	0.40 M2	Balance Space	01	---	---
BR-027	Riser	10.4.55	0.40 M2	Balance Space	01	---	---
BR-027	Riser	10.4.57	0.23 M2	Balance Space	01	---	---
BR-027	Riser	10.4.54	0.40 M2	Balance Space	01	---	---
BR-027	Riser	10.4.53	0.21 M2	Balance Space	01	---	---
BR-027	Riser	10.3.53	0.52 M2	Balance Space	01	---	---
BR-027	Riser	10.4.52	0.21 M2	Balance Space	01	---	---
BR-027	Riser	10.4.51	0.21 M2	Balance Space	01	---	---
BR-027	Riser	10.3.52	0.34 M2	Balance Space	01	---	---
BR-027	Riser	10.3.56	0.40 M2	Balance Space	01	---	---
BR-027	Stair	10.8.55	15.00 M2	Balance Space	01	---	---
BR-027	Stair	10.3.50	10.54 M2	Balance Space	01	---	---
BR-027	Store	10.3.58	4.58 M2	NIA Space	01	---	---
BR-027	WC Shower	10.8.56	3.66 M2	Balance Space	01	---	---

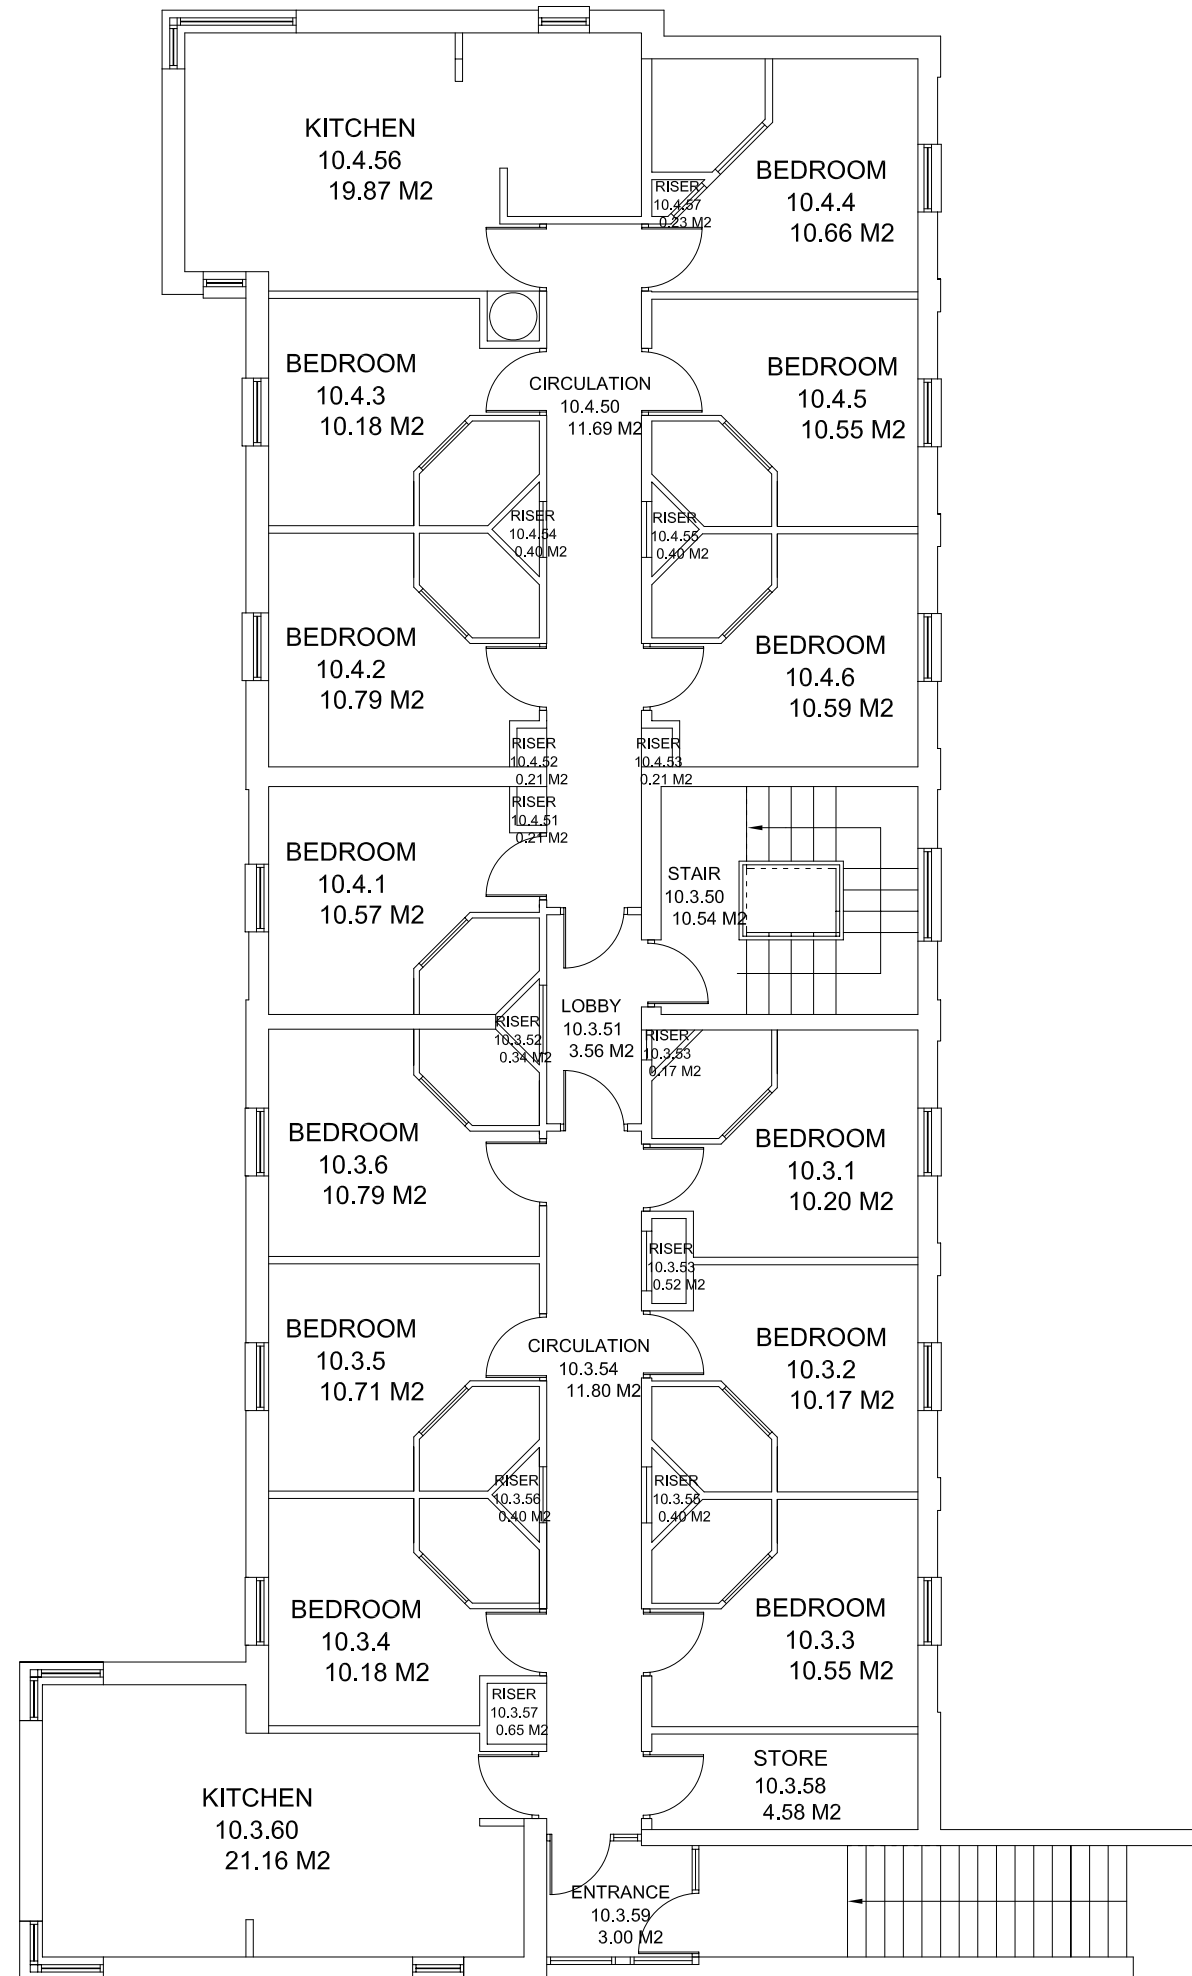

NOTES  
CONTRACTOR TO CHECK ALL DIMENSIONS ON SITE  
DO NOT SCALE

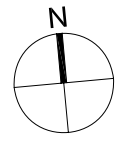

1010 First Floor Plan  
1:50

Rev	Description	Date	Drawn

ESTATES AND FACILITIES  
SERVICE BUILDING  
BRAYFORD POOL  
LINCOLN LN6 7TS  
TEL: 01522 886749 FAX: 01522 886247

PRN. No. **BR-027**  
PROJECT. **Court 10 Archive**  
PROJECT No. **N/A**  
DWG TITLE. **First Floor Plan**  
DWG No. **1010** REV **\***  
DRWN BY. **JB** CHECKED BY.   
SCALE. A1 @ 1:50 DATE **28/06/11**