
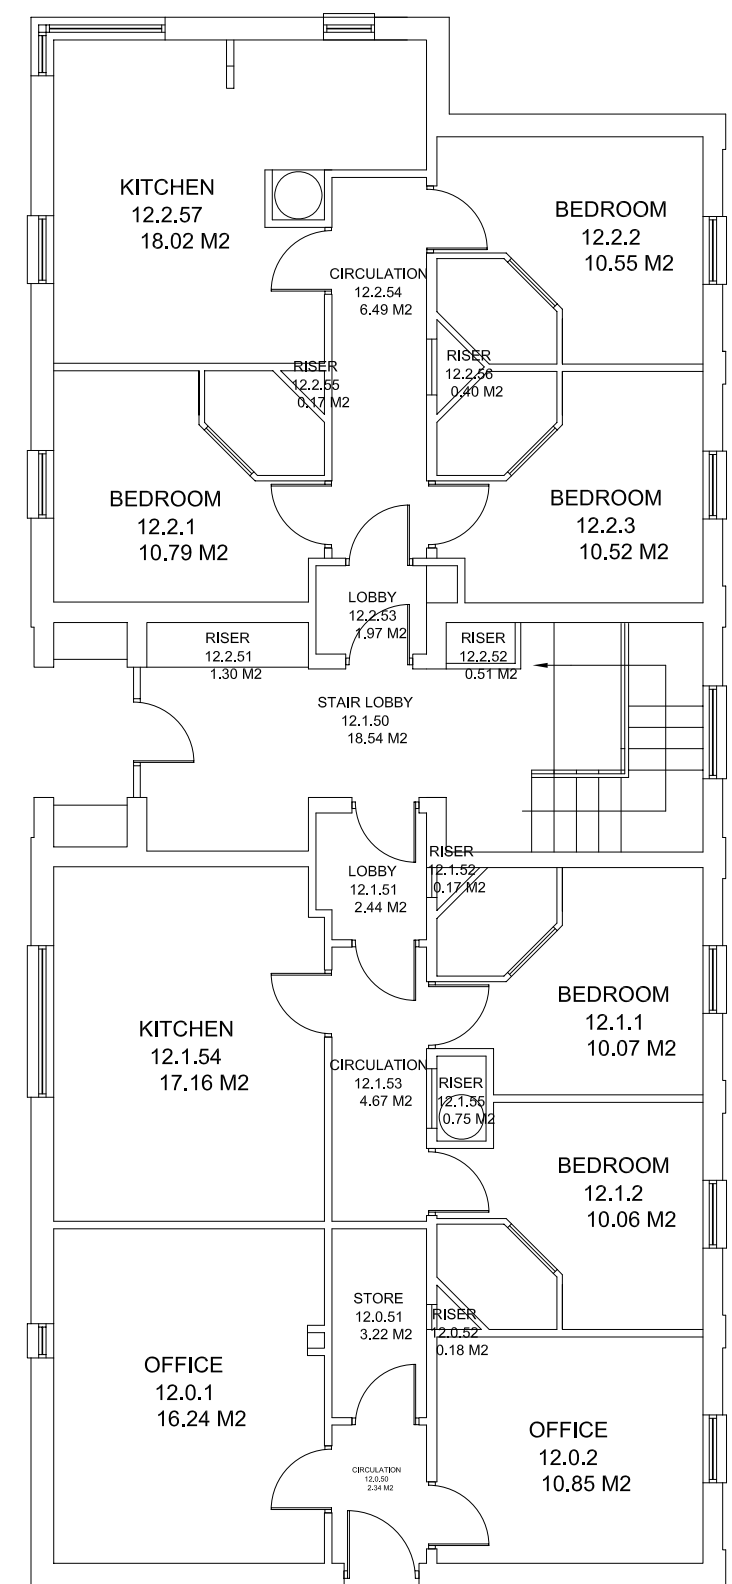
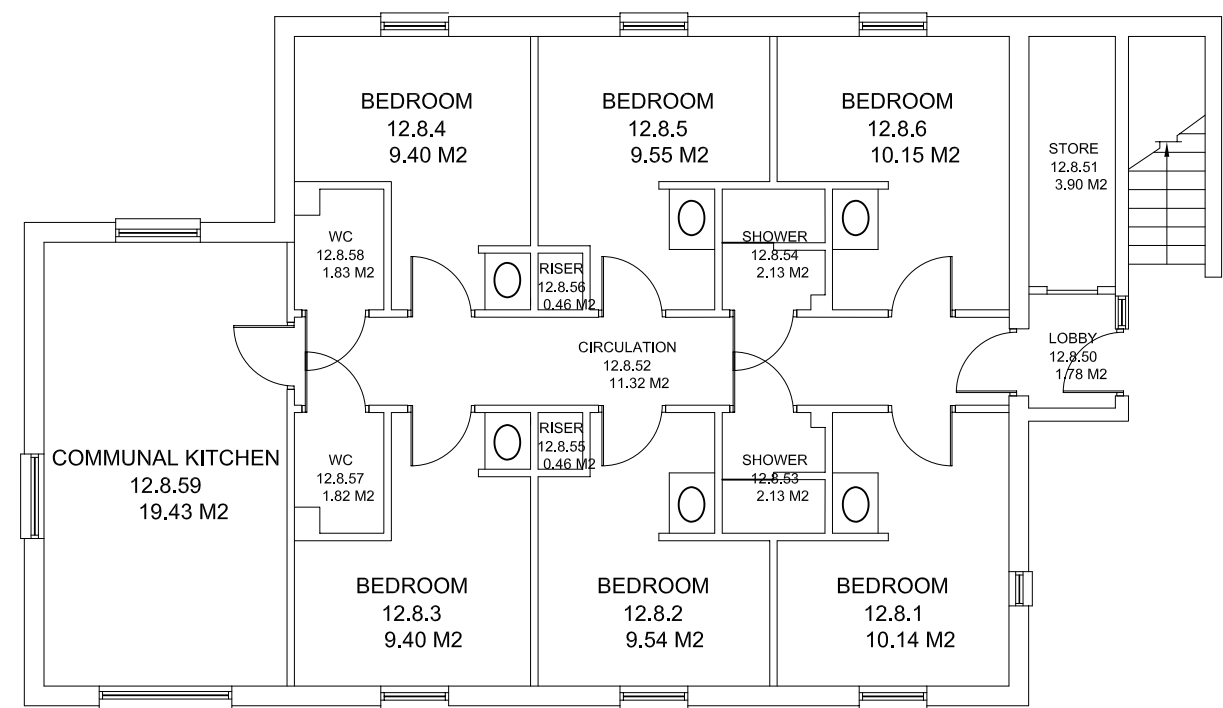


NOTES  
CONTRACTOR TO CHECK ALL DIMENSIONS ON SITE  
DO NOT SCALE

 

BR-029 Court 12 Room Schedule							
PRN	Room Name	Room Number	Area	GIA/GEA/NIA/NET	Floor	Department	Faculty/Service
BR-029	Bedroom	12.8.1	10.14 M2	NIA Space	G	--	--
BR-029	Bedroom	12.2.1	10.79 M2	NIA Space	G	--	--
BR-029	Bedroom	12.8.3	9.40 M2	NIA Space	G	--	--
BR-029	Bedroom	12.8.6	10.15 M2	NIA Space	G	--	--
BR-029	Bedroom	12.8.5	9.55 M2	NIA Space	G	--	--
BR-029	Bedroom	12.2.2	10.55 M2	NIA Space	G	--	--
BR-029	Bedroom	12.8.4	9.40 M2	NIA Space	G	--	--
BR-029	Bedroom	12.2.3	10.52 M2	NIA Space	G	--	--
BR-029	Bedroom	12.1.2	10.06 M2	NIA Space	G	--	--
BR-029	Bedroom	12.1.1	10.07 M2	NIA Space	G	--	--
BR-029	Bedroom	12.8.2	9.54 M2	NIA Space	G	--	--
BR-029	Circulation	12.0.50	2.34 M2	Balance Space	G	--	--
BR-029	Circulation	12.1.53	4.67 M2	Balance Space	G	--	--
BR-029	Circulation	12.2.54	6.49 M2	Balance Space	G	--	--
BR-029	Circulation	12.8.52	11.32 M2	Balance Space	G	--	--
BR-029	Communal Kitchen	12.8.59	19.43 M2	NIA Space	G	--	--
BR-029	GEA Space	--	187.24 M2	GEA Space	G	--	--
BR-029	GEA Space	--	122.72 M2	GEA Space	G	--	--
BR-029	GIA Space	--	168.98 M2	GIA Space	G	--	--
BR-029	GIA Space	--	110.80 M2	GIA Space	G	--	--
BR-029	Kitchen	12.1.54	17.16 M2	NIA Space	G	--	--
BR-029	Kitchen	12.2.57	18.02 M2	NIA Space	G	--	--

BR-029 Court 12 Room Schedule							
PRN	Room Name	Room Number	Area	GIA/GEA/NIA/NET	Floor	Department	Faculty/Service
BR-029	Lobby	12.2.53	1.97 M2	Balance Space	G	--	--
BR-029	Lobby	12.8.50	1.78 M2	Balance Space	G	--	--
BR-029	Lobby	12.1.51	2.44 M2	Balance Space	G	--	--
BR-029	Office	12.0.2	10.85 M2	NIA Space	G	--	--
BR-029	Office	12.0.1	16.24 M2	NIA Space	G	--	--
BR-029	Riser	12.0.52	0.18 M2	Balance Space	G	--	--
BR-029	Riser	12.1.52	0.17 M2	Balance Space	G	--	--
BR-029	Riser	12.2.55	0.17 M2	Balance Space	G	--	--
BR-029	Riser	12.8.55	0.46 M2	Balance Space	G	--	--
BR-029	Riser	12.1.55	0.75 M2	Balance Space	G	--	--
BR-029	Riser	12.2.51	1.30 M2	Balance Space	G	--	--
BR-029	Riser	12.2.56	0.40 M2	Balance Space	G	--	--
BR-029	Riser	12.8.56	0.46 M2	Balance Space	G	--	--
BR-029	Riser	12.2.52	0.51 M2	Balance Space	G	--	--
BR-029	Shower	12.8.54	2.13 M2	Balance Space	G	--	--
BR-029	Shower	12.8.53	2.13 M2	Balance Space	G	--	--
BR-029	Stair Lobby	12.1.50	18.54 M2	Balance Space	G	--	--
BR-029	Store	12.0.51	3.22 M2	NIA Space	G	--	--
BR-029	Store	12.8.51	3.90 M2	NIA Space	G	--	--
BR-029	WC	12.8.58	1.83 M2	Balance Space	G	--	--
BR-029	WC	12.8.57	1.82 M2	Balance Space	G	--	--

1000 Ground Floor Plan  
1:50

Rev	Description	Date	Drawn

ESTATES AND FACILITIES  
SERVICE BUILDING  
BRAYFORD POOL  
LINCOLN LN6 7TS  
TEL: 01522 886749 FAX: 01522 886247

PRN. No.	BR-029
PROJECT	Court 12 Archive
PROJECT No.	N/A
DWG TITLE	Ground Floor Plan
DWG No.	1000
REV	*
DRWN BY	JB
CHECKED BY	
SCALE	A1 @ 1:50
DATE	28/06/11