
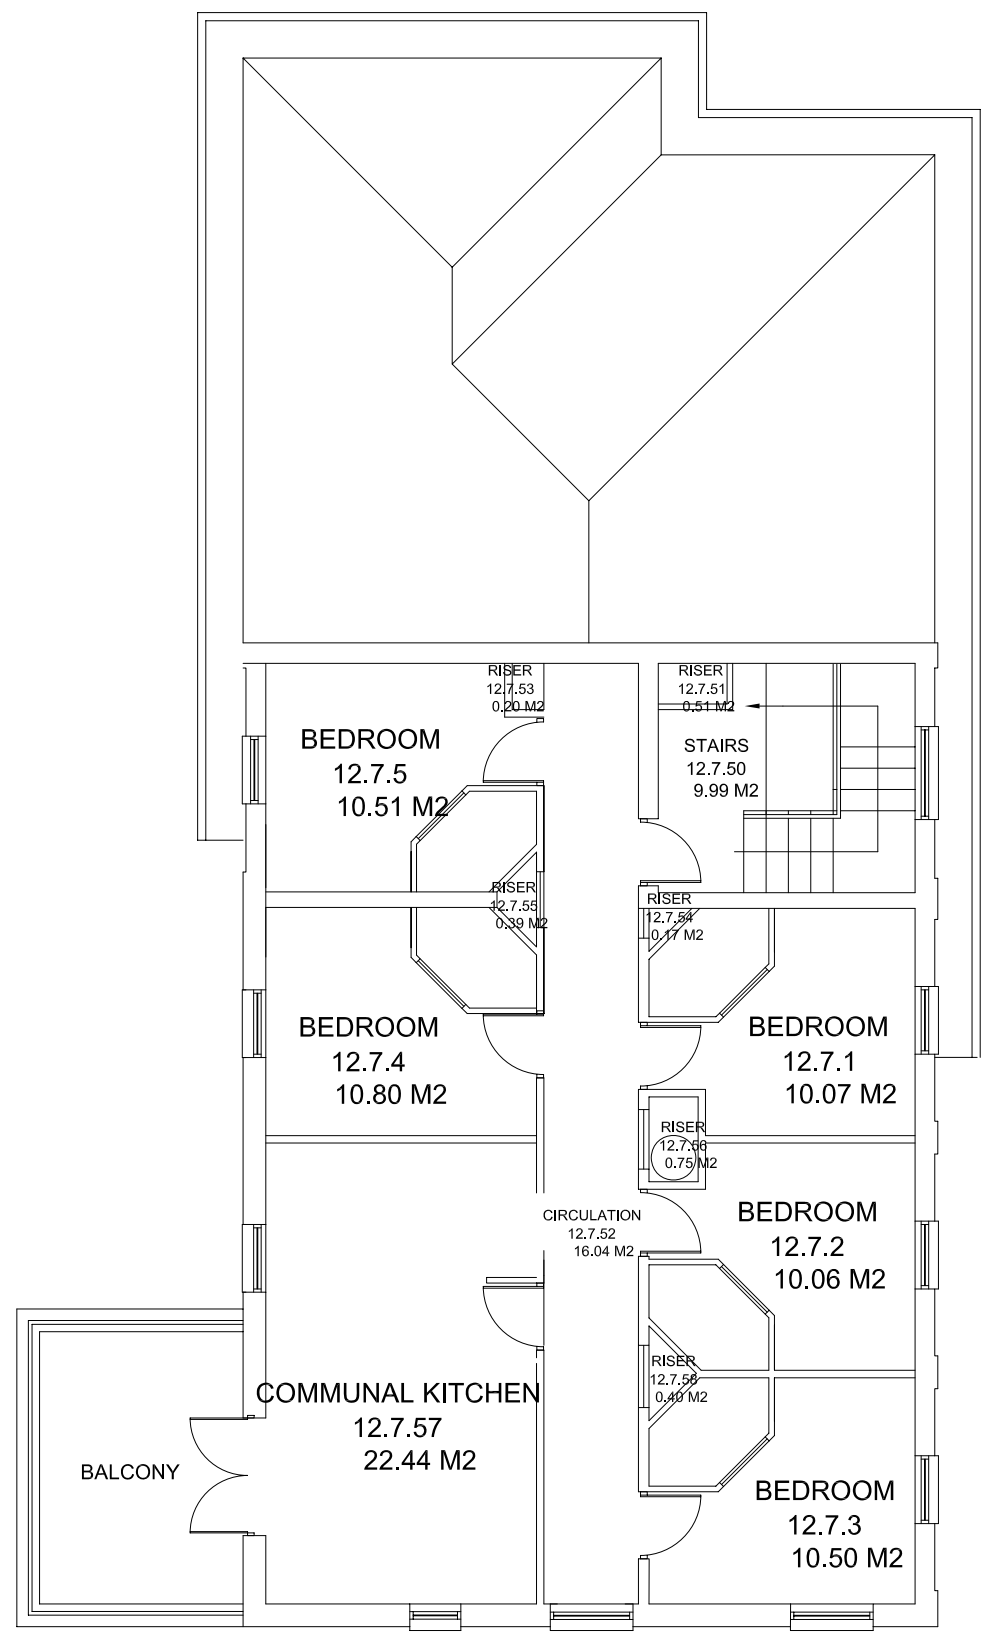


NOTES  
 CONTRACTOR TO CHECK ALL DIMENSIONS ON SITE  
 DO NOT SCALE

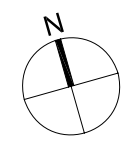

**BR-029 Court 12 Room Schedule**

PRN	Room Name	Room Number	Area	GIA/GEA/NIA/NET	Floor	Department	Faculty/Service
BR-029	Bedroom	12.7.1	10.07 M2	NIA Space	03	--	--
BR-029	Bedroom	12.7.3	10.50 M2	NIA Space	03	--	--
BR-029	Bedroom	12.7.4	10.80 M2	NIA Space	03	--	--
BR-029	Bedroom	12.7.2	10.06 M2	NIA Space	03	--	--
BR-029	Bedroom	12.7.5	10.51 M2	NIA Space	03	--	--
BR-029	Circulation	12.7.52	16.04 M2	Balance Space	03	--	--
BR-029	Communal Kitchen	12.7.57	22.44 M2	NIA Space	03	--	--
BR-029	GEA Space	--	135.57 M2	GEA Space	03	--	--
BR-029	GIA Space	--	110.06 M2	GIA Space	03	--	--
BR-029	Riser	12.7.56	0.75 M2	Balance Space	03	--	--
BR-029	Riser	12.7.55	0.39 M2	Balance Space	03	--	--
BR-029	Riser	12.7.53	0.20 M2	Balance Space	03	--	--
BR-029	Riser	12.7.58	0.40 M2	Balance Space	03	--	--
BR-029	Riser	12.7.54	0.17 M2	Balance Space	03	--	--
BR-029	Riser	12.7.51	0.51 M2	Balance Space	03	--	--
BR-029	Stairs	12.7.50	9.99 M2	Balance Space	03	--	--

1030 Third Floor Plan  
 1:50

Rev	Description	Date	Drawn



PRN. No. **BR-029**

PROJECT. **Court 12 Archive**

PROJECT No. **N/A**

DWG TITLE. **Third Floor Plan**

DWG No. **1030** REV **\***

DRWN BY. **JB** CHECKED BY.

SCALE. A1 @ 1:50 DATE **28/06/11**