
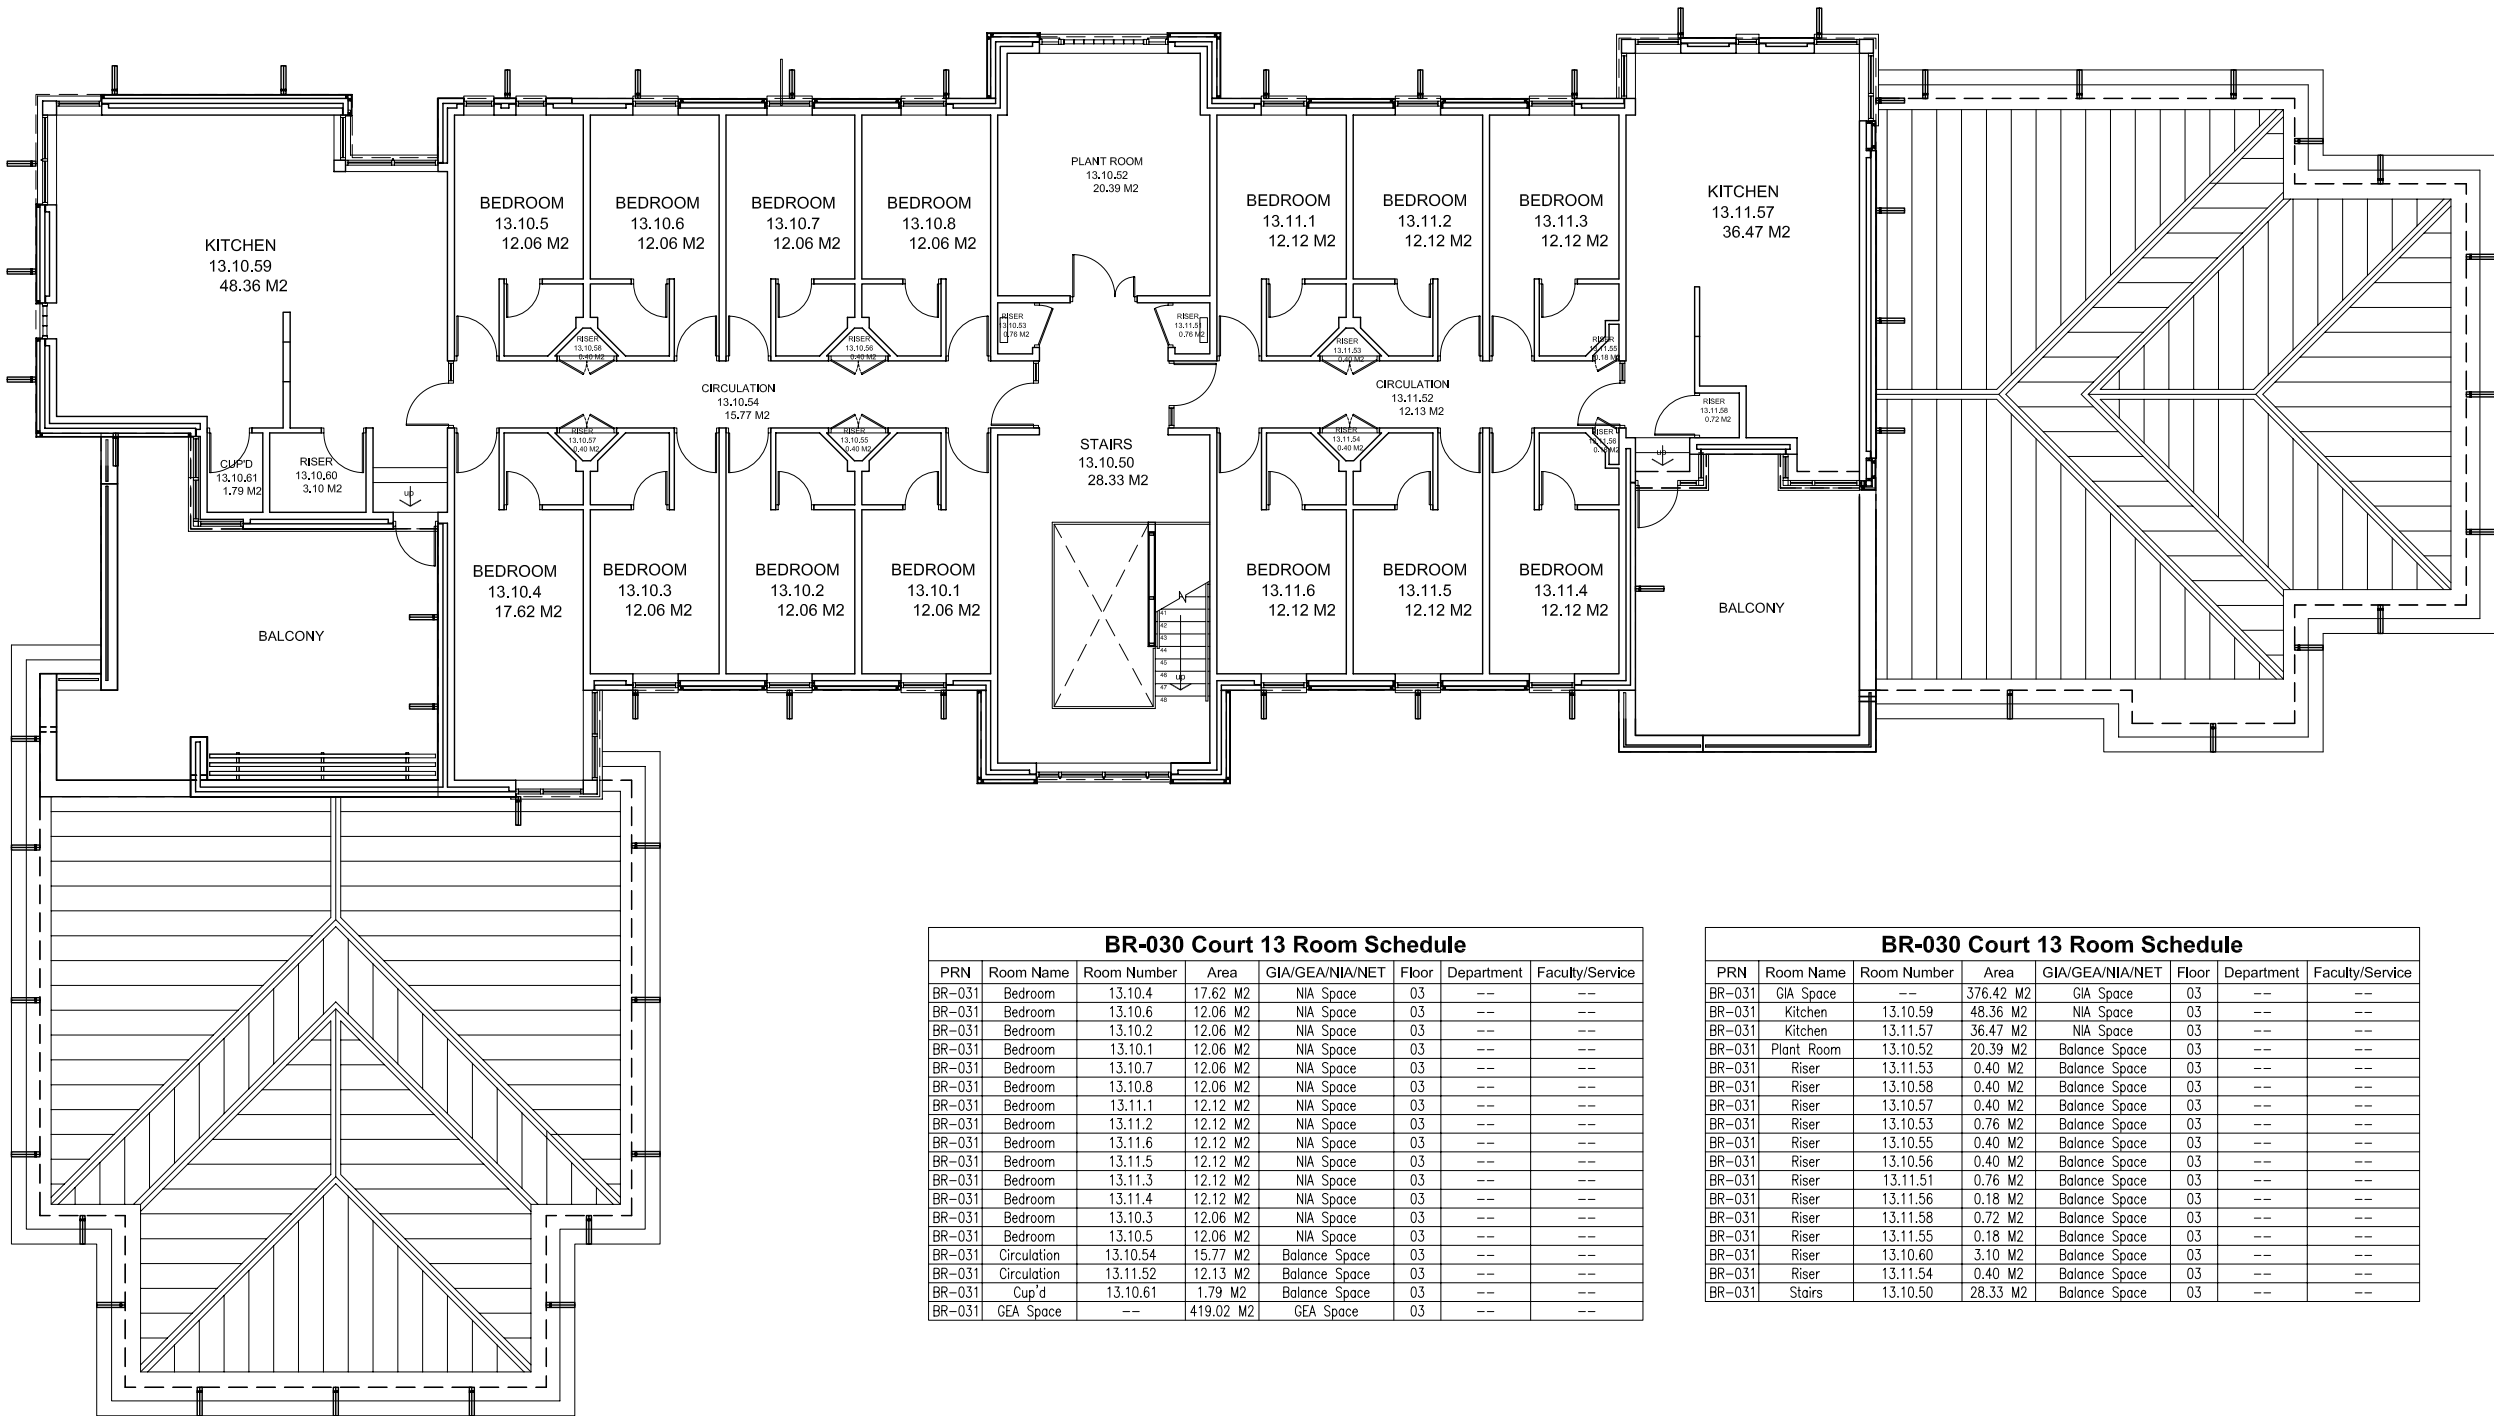


NOTES
CONTRACTOR TO CHECK ALL DIMENSIONS ON SITE
DO NOT SCALE

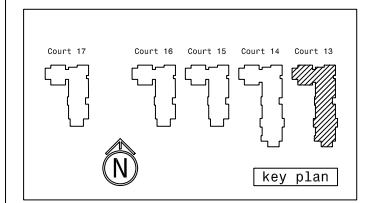

BR-030 Court 13 Room Schedule

PRN	Room Name	Room Number	Area	GIA/GEA/NIA/NET	Floor	Department	Faculty/Service
BR-031	Bedroom	13.10.4	17.62 M2	NIA Space	03	--	--
BR-031	Bedroom	13.10.6	12.06 M2	NIA Space	03	--	--
BR-031	Bedroom	13.10.2	12.06 M2	NIA Space	03	--	--
BR-031	Bedroom	13.10.1	12.06 M2	NIA Space	03	--	--
BR-031	Bedroom	13.10.7	12.06 M2	NIA Space	03	--	--
BR-031	Bedroom	13.10.8	12.06 M2	NIA Space	03	--	--
BR-031	Bedroom	13.11.1	12.12 M2	NIA Space	03	--	--
BR-031	Bedroom	13.11.2	12.12 M2	NIA Space	03	--	--
BR-031	Bedroom	13.11.6	12.12 M2	NIA Space	03	--	--
BR-031	Bedroom	13.11.5	12.12 M2	NIA Space	03	--	--
BR-031	Bedroom	13.11.3	12.12 M2	NIA Space	03	--	--
BR-031	Bedroom	13.11.4	12.12 M2	NIA Space	03	--	--
BR-031	Bedroom	13.10.3	12.06 M2	NIA Space	03	--	--
BR-031	Bedroom	13.10.5	12.06 M2	NIA Space	03	--	--
BR-031	Circulation	13.10.54	15.77 M2	Balance Space	03	--	--
BR-031	Circulation	13.11.52	12.13 M2	Balance Space	03	--	--
BR-031	Cup'd	13.10.61	1.79 M2	Balance Space	03	--	--
BR-031	GEA Space	--	419.02 M2	GEA Space	03	--	--

BR-030 Court 13 Room Schedule

PRN	Room Name	Room Number	Area	GIA/GEA/NIA/NET	Floor	Department	Faculty/Service
BR-031	GIA Space	--	376.42 M2	GIA Space	03	--	--
BR-031	Kitchen	13.10.59	48.36 M2	NIA Space	03	--	--
BR-031	Kitchen	13.11.57	36.47 M2	NIA Space	03	--	--
BR-031	Plant Room	13.10.52	20.39 M2	Balance Space	03	--	--
BR-031	Riser	13.11.53	0.40 M2	Balance Space	03	--	--
BR-031	Riser	13.10.58	0.40 M2	Balance Space	03	--	--
BR-031	Riser	13.10.57	0.40 M2	Balance Space	03	--	--
BR-031	Riser	13.10.53	0.76 M2	Balance Space	03	--	--
BR-031	Riser	13.10.55	0.40 M2	Balance Space	03	--	--
BR-031	Riser	13.10.56	0.40 M2	Balance Space	03	--	--
BR-031	Riser	13.11.51	0.76 M2	Balance Space	03	--	--
BR-031	Riser	13.11.56	0.18 M2	Balance Space	03	--	--
BR-031	Riser	13.11.58	0.72 M2	Balance Space	03	--	--
BR-031	Riser	13.11.55	0.18 M2	Balance Space	03	--	--
BR-031	Riser	13.10.60	3.10 M2	Balance Space	03	--	--
BR-031	Riser	13.11.54	0.40 M2	Balance Space	03	--	--
BR-031	Stairs	13.10.50	28.33 M2	Balance Space	03	--	--

1030 Third Floor Plan
1:150 @ A3

Rev	Description	Date	Drwn



PRN No. **BR-030**
PROJECT. **Court 13 Archive**
PROJECT No. **N/A**
DWG TITLE. **Third Floor Plan**
DWG No. **1030** REV *****
DRWN BY. **JB** CHECKED BY.
SCALE. A1 @ 1:75 DATE **23/06/11**