
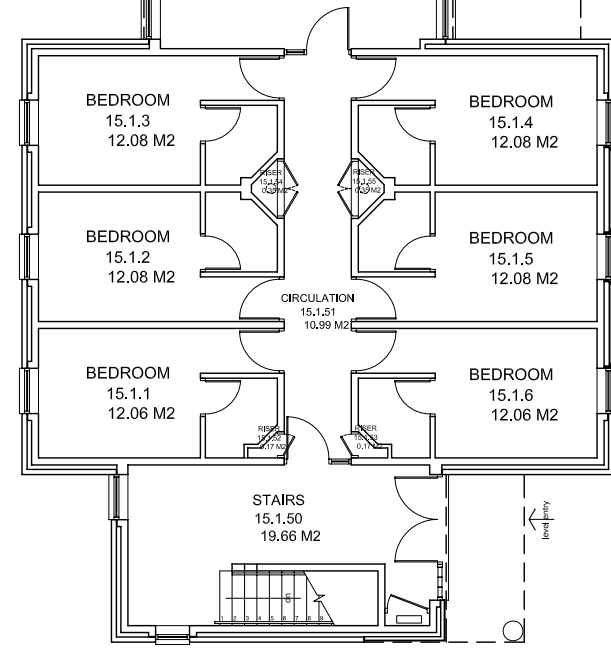
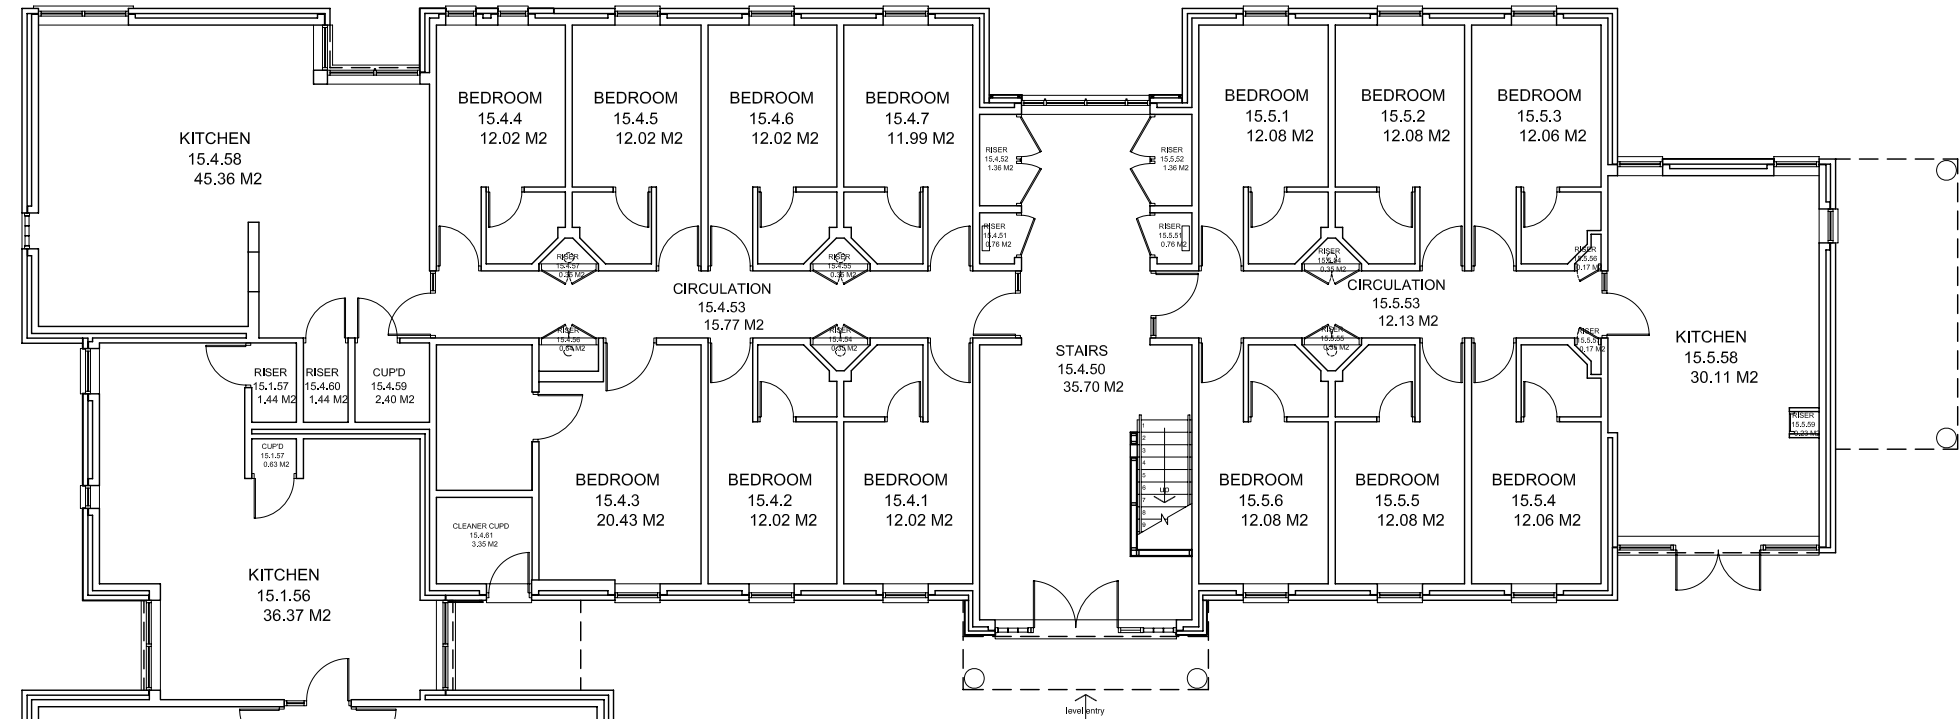


NOTES
CONTRACTOR TO CHECK ALL DIMENSIONS ON SITE
DO NOT SCALE

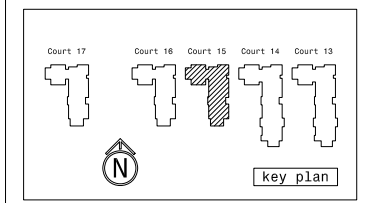

BR-032 Court 15 Room Schedule

PRN	Room Name	Room Number	Area	GIA/GEA/NIA/NET	Floor	Department	Faculty/Service
BR-034	Bedroom	15.1.2	12.08 M2	NIA Space	G	---	---
BR-034	Bedroom	15.1.6	12.06 M2	NIA Space	G	---	---
BR-034	Bedroom	15.1.5	12.08 M2	NIA Space	G	---	---
BR-034	Bedroom	15.1.3	12.08 M2	NIA Space	G	---	---
BR-034	Bedroom	15.1.4	12.08 M2	NIA Space	G	---	---
BR-034	Bedroom	15.4.4	12.02 M2	NIA Space	G	---	---
BR-034	Bedroom	15.4.5	12.02 M2	NIA Space	G	---	---
BR-034	Bedroom	15.4.2	12.02 M2	NIA Space	G	---	---
BR-034	Bedroom	15.4.1	12.02 M2	NIA Space	G	---	---
BR-034	Bedroom	15.4.6	12.02 M2	NIA Space	G	---	---
BR-034	Bedroom	15.4.7	11.99 M2	NIA Space	G	---	---
BR-034	Bedroom	15.4.3	20.43 M2	NIA Space	G	---	---
BR-034	Bedroom	15.5.1	12.08 M2	NIA Space	G	---	---
BR-034	Bedroom	15.1.1	12.06 M2	NIA Space	G	---	---
BR-034	Bedroom	15.5.2	12.08 M2	NIA Space	G	---	---
BR-034	Bedroom	15.5.6	12.08 M2	NIA Space	G	---	---
BR-034	Bedroom	15.5.4	12.06 M2	NIA Space	G	---	---
BR-034	Bedroom	15.5.3	12.06 M2	NIA Space	G	---	---
BR-034	Bedroom	15.5.5	12.08 M2	NIA Space	G	---	---
BR-034	Circulation	15.4.53	15.77 M2	Balance Space	G	---	---
BR-034	Circulation	15.5.53	12.13 M2	Balance Space	G	---	---
BR-034	Circulation	15.1.51	10.99 M2	Balance Space	G	---	---
BR-034	Cleaner Cupd	15.4.61	3.35 M2	Balance Space	G	---	---
BR-034	Cup'd	15.1.57	0.63 M2	Balance Space	G	---	---
BR-034	Cup'd	15.4.59	2.40 M2	Balance Space	G	---	---
BR-034	GEA Space	---	544.50 M2	GEA Space	G	---	---


BR-032 Court 15 Room Schedule

PRN	Room Name	Room Number	Area	GIA/GEA/NIA/NET	Floor	Department	Faculty/Service
BR-034	GIA Space	---	496.59 M2	GIA Space	G	---	---
BR-034	Kitchen	15.1.56	36.37 M2	NIA Space	G	---	---
BR-034	Kitchen	15.4.58	45.36 M2	NIA Space	G	---	---
BR-034	Kitchen	15.5.58	30.11 M2	NIA Space	G	---	---
BR-034	Riser	15.5.55	0.35 M2	Balance Space	G	---	---
BR-034	Riser	15.4.55	0.35 M2	Balance Space	G	---	---
BR-034	Riser	15.4.54	0.35 M2	Balance Space	G	---	---
BR-034	Riser	15.4.57	0.35 M2	Balance Space	G	---	---
BR-034	Riser	15.5.54	0.35 M2	Balance Space	G	---	---
BR-034	Riser	15.1.57	1.44 M2	Balance Space	G	---	---
BR-034	Riser	15.4.56	0.64 M2	Balance Space	G	---	---
BR-034	Riser	15.4.52	1.36 M2	Balance Space	G	---	---
BR-034	Riser	15.4.51	0.76 M2	Balance Space	G	---	---
BR-034	Riser	15.5.52	1.36 M2	Balance Space	G	---	---
BR-034	Riser	15.5.51	0.76 M2	Balance Space	G	---	---
BR-034	Riser	15.5.59	0.23 M2	Balance Space	G	---	---
BR-034	Riser	15.4.60	1.44 M2	Balance Space	G	---	---
BR-034	Riser	15.1.54	0.35 M2	Balance Space	G	---	---
BR-034	Riser	15.1.55	0.35 M2	Balance Space	G	---	---
BR-034	Riser	15.1.52	0.17 M2	Balance Space	G	---	---
BR-034	Riser	15.1.53	0.17 M2	Balance Space	G	---	---
BR-034	Riser	15.5.57	0.17 M2	Balance Space	G	---	---
BR-034	Riser	15.5.56	0.17 M2	Balance Space	G	---	---
BR-034	Stairs	15.4.50	35.70 M2	Balance Space	G	---	---
BR-034	Stairs	15.1.50	19.66 M2	Balance Space	G	---	---

1000

Ground Floor Plan
1:150 @ A3

Rev	Description	Date	Drwn


ESTATES AND FACILITIES
 SERVICE BUILDING
 BRAYFORD POOL
 LINCOLN, LN6 7TS
 TEL: 01522 886749 FAX: 01522 886247

PRN No. **BR-032**
 PROJECT **Court 15 Archive**
 PROJECT No. **N/A**
 DWG TITLE **Ground Floor Plan**
 DWG No. **1000** REV *****

DRWN BY **JB** CHECKED BY
 SCALE **A1 @ 1:75** DATE **23/06/11**