
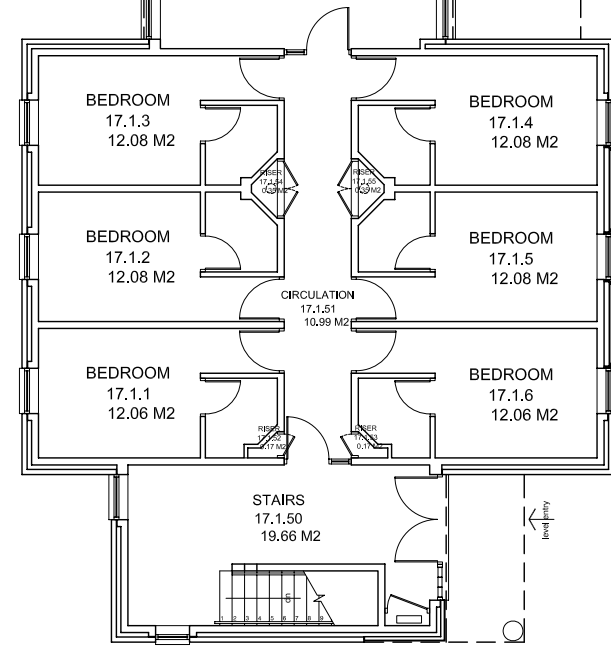
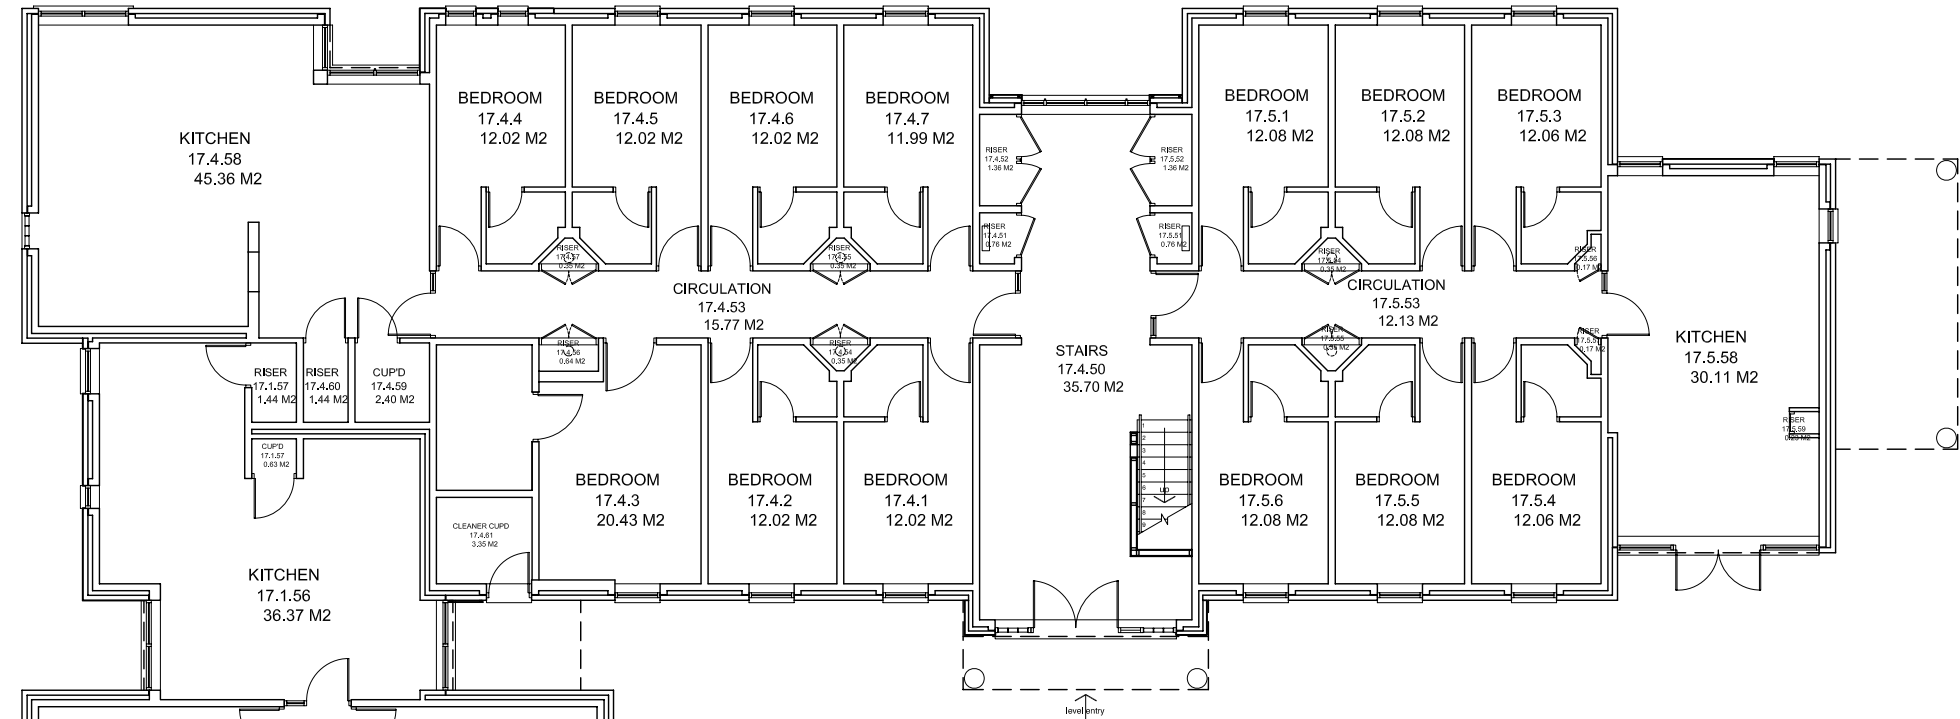


NOTES
CONTRACTOR TO CHECK ALL DIMENSIONS ON SITE
DO NOT SCALE

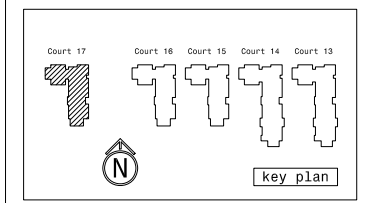

BR-034 Court 17 Room Schedule

PRN	Room Name	Room Number	Area	GIA/GEA/NIA/NET	Floor	Department	Faculty/Service
BR-034	Bedroom	17.1.2	12.08 M2	NIA Space	G	--	--
BR-034	Bedroom	17.1.6	12.06 M2	NIA Space	G	--	--
BR-034	Bedroom	17.1.5	12.08 M2	NIA Space	G	--	--
BR-034	Bedroom	17.1.3	12.08 M2	NIA Space	G	--	--
BR-034	Bedroom	17.1.4	12.08 M2	NIA Space	G	--	--
BR-034	Bedroom	17.4.4	12.02 M2	NIA Space	G	--	--
BR-034	Bedroom	17.4.5	12.02 M2	NIA Space	G	--	--
BR-034	Bedroom	17.4.2	12.02 M2	NIA Space	G	--	--
BR-034	Bedroom	17.4.1	12.02 M2	NIA Space	G	--	--
BR-034	Bedroom	17.4.6	12.02 M2	NIA Space	G	--	--
BR-034	Bedroom	17.4.7	11.99 M2	NIA Space	G	--	--
BR-034	Bedroom	17.4.3	20.43 M2	NIA Space	G	--	--
BR-034	Bedroom	17.5.1	12.08 M2	NIA Space	G	--	--
BR-034	Bedroom	17.1.1	12.06 M2	NIA Space	G	--	--
BR-034	Bedroom	17.5.2	12.08 M2	NIA Space	G	--	--
BR-034	Bedroom	17.5.6	12.08 M2	NIA Space	G	--	--
BR-034	Bedroom	17.5.4	12.06 M2	NIA Space	G	--	--
BR-034	Bedroom	17.5.3	12.06 M2	NIA Space	G	--	--
BR-034	Bedroom	17.5.5	12.08 M2	NIA Space	G	--	--
BR-034	Circulation	17.4.53	15.77 M2	Balance Space	G	--	--
BR-034	Circulation	17.5.53	12.13 M2	Balance Space	G	--	--
BR-034	Circulation	17.1.51	10.99 M2	Balance Space	G	--	--
BR-034	Cleaner Cupd	17.4.61	3.35 M2	Balance Space	G	--	--
BR-034	Cup'd	17.1.57	0.63 M2	Balance Space	G	--	--
BR-034	Cup'd	17.4.59	2.40 M2	Balance Space	G	--	--
BR-034	GEA Space	--	544.50 M2	GEA Space	G	--	--


BR-034 Court 17 Room Schedule

PRN	Room Name	Room Number	Area	GIA/GEA/NIA/NET	Floor	Department	Faculty/Service
BR-034	GIA Space	--	496.59 M2	GIA Space	G	--	--
BR-034	Kitchen	17.1.56	36.37 M2	NIA Space	G	--	--
BR-034	Kitchen	17.4.58	45.36 M2	NIA Space	G	--	--
BR-034	Kitchen	17.5.58	30.11 M2	NIA Space	G	--	--
BR-034	Riser	17.5.55	0.35 M2	Balance Space	G	--	--
BR-034	Riser	17.4.55	0.35 M2	Balance Space	G	--	--
BR-034	Riser	17.4.54	0.35 M2	Balance Space	G	--	--
BR-034	Riser	17.4.57	0.35 M2	Balance Space	G	--	--
BR-034	Riser	17.5.54	0.35 M2	Balance Space	G	--	--
BR-034	Riser	17.1.57	1.44 M2	Balance Space	G	--	--
BR-034	Riser	17.4.56	0.64 M2	Balance Space	G	--	--
BR-034	Riser	17.4.52	1.36 M2	Balance Space	G	--	--
BR-034	Riser	17.4.51	0.76 M2	Balance Space	G	--	--
BR-034	Riser	17.5.52	1.36 M2	Balance Space	G	--	--
BR-034	Riser	17.5.51	0.76 M2	Balance Space	G	--	--
BR-034	Riser	17.5.59	0.23 M2	Balance Space	G	--	--
BR-034	Riser	17.4.60	1.44 M2	Balance Space	G	--	--
BR-034	Riser	17.1.54	0.35 M2	Balance Space	G	--	--
BR-034	Riser	17.1.55	0.35 M2	Balance Space	G	--	--
BR-034	Riser	17.1.52	0.17 M2	Balance Space	G	--	--
BR-034	Riser	17.1.53	0.17 M2	Balance Space	G	--	--
BR-034	Riser	17.5.57	0.17 M2	Balance Space	G	--	--
BR-034	Riser	17.5.56	0.17 M2	Balance Space	G	--	--
BR-034	Stairs	17.4.50	35.70 M2	Balance Space	G	--	--
BR-034	Stairs	17.1.50	19.66 M2	Balance Space	G	--	--

1000

Ground Floor Plan
1:150 @ A3

Rev	Description	Date	Drwn


ESTATES AND FACILITIES
 SERVICE BUILDING
 BRAYFORD POOL
 LINCOLN, LN6 7TS
 TEL: 01522 886749 FAX: 01522 886247

PRN No. **BR-034**
 PROJECT **Court 17 Archive**
 PROJECT No. **N/A**
 DWG TITLE **Ground Floor Plan**
 DWG No. **1000** REV *****

DRWN BY **JB** CHECKED BY
 SCALE **A1 @ 1:75** DATE **23/06/11**