

 


NOTES  
 CONTRACTOR TO CHECK ALL DIMENSIONS ON SITE  
 DO NOT SCALE

 

Rev	Description	Date	Dwn
-----	-------------	------	-----

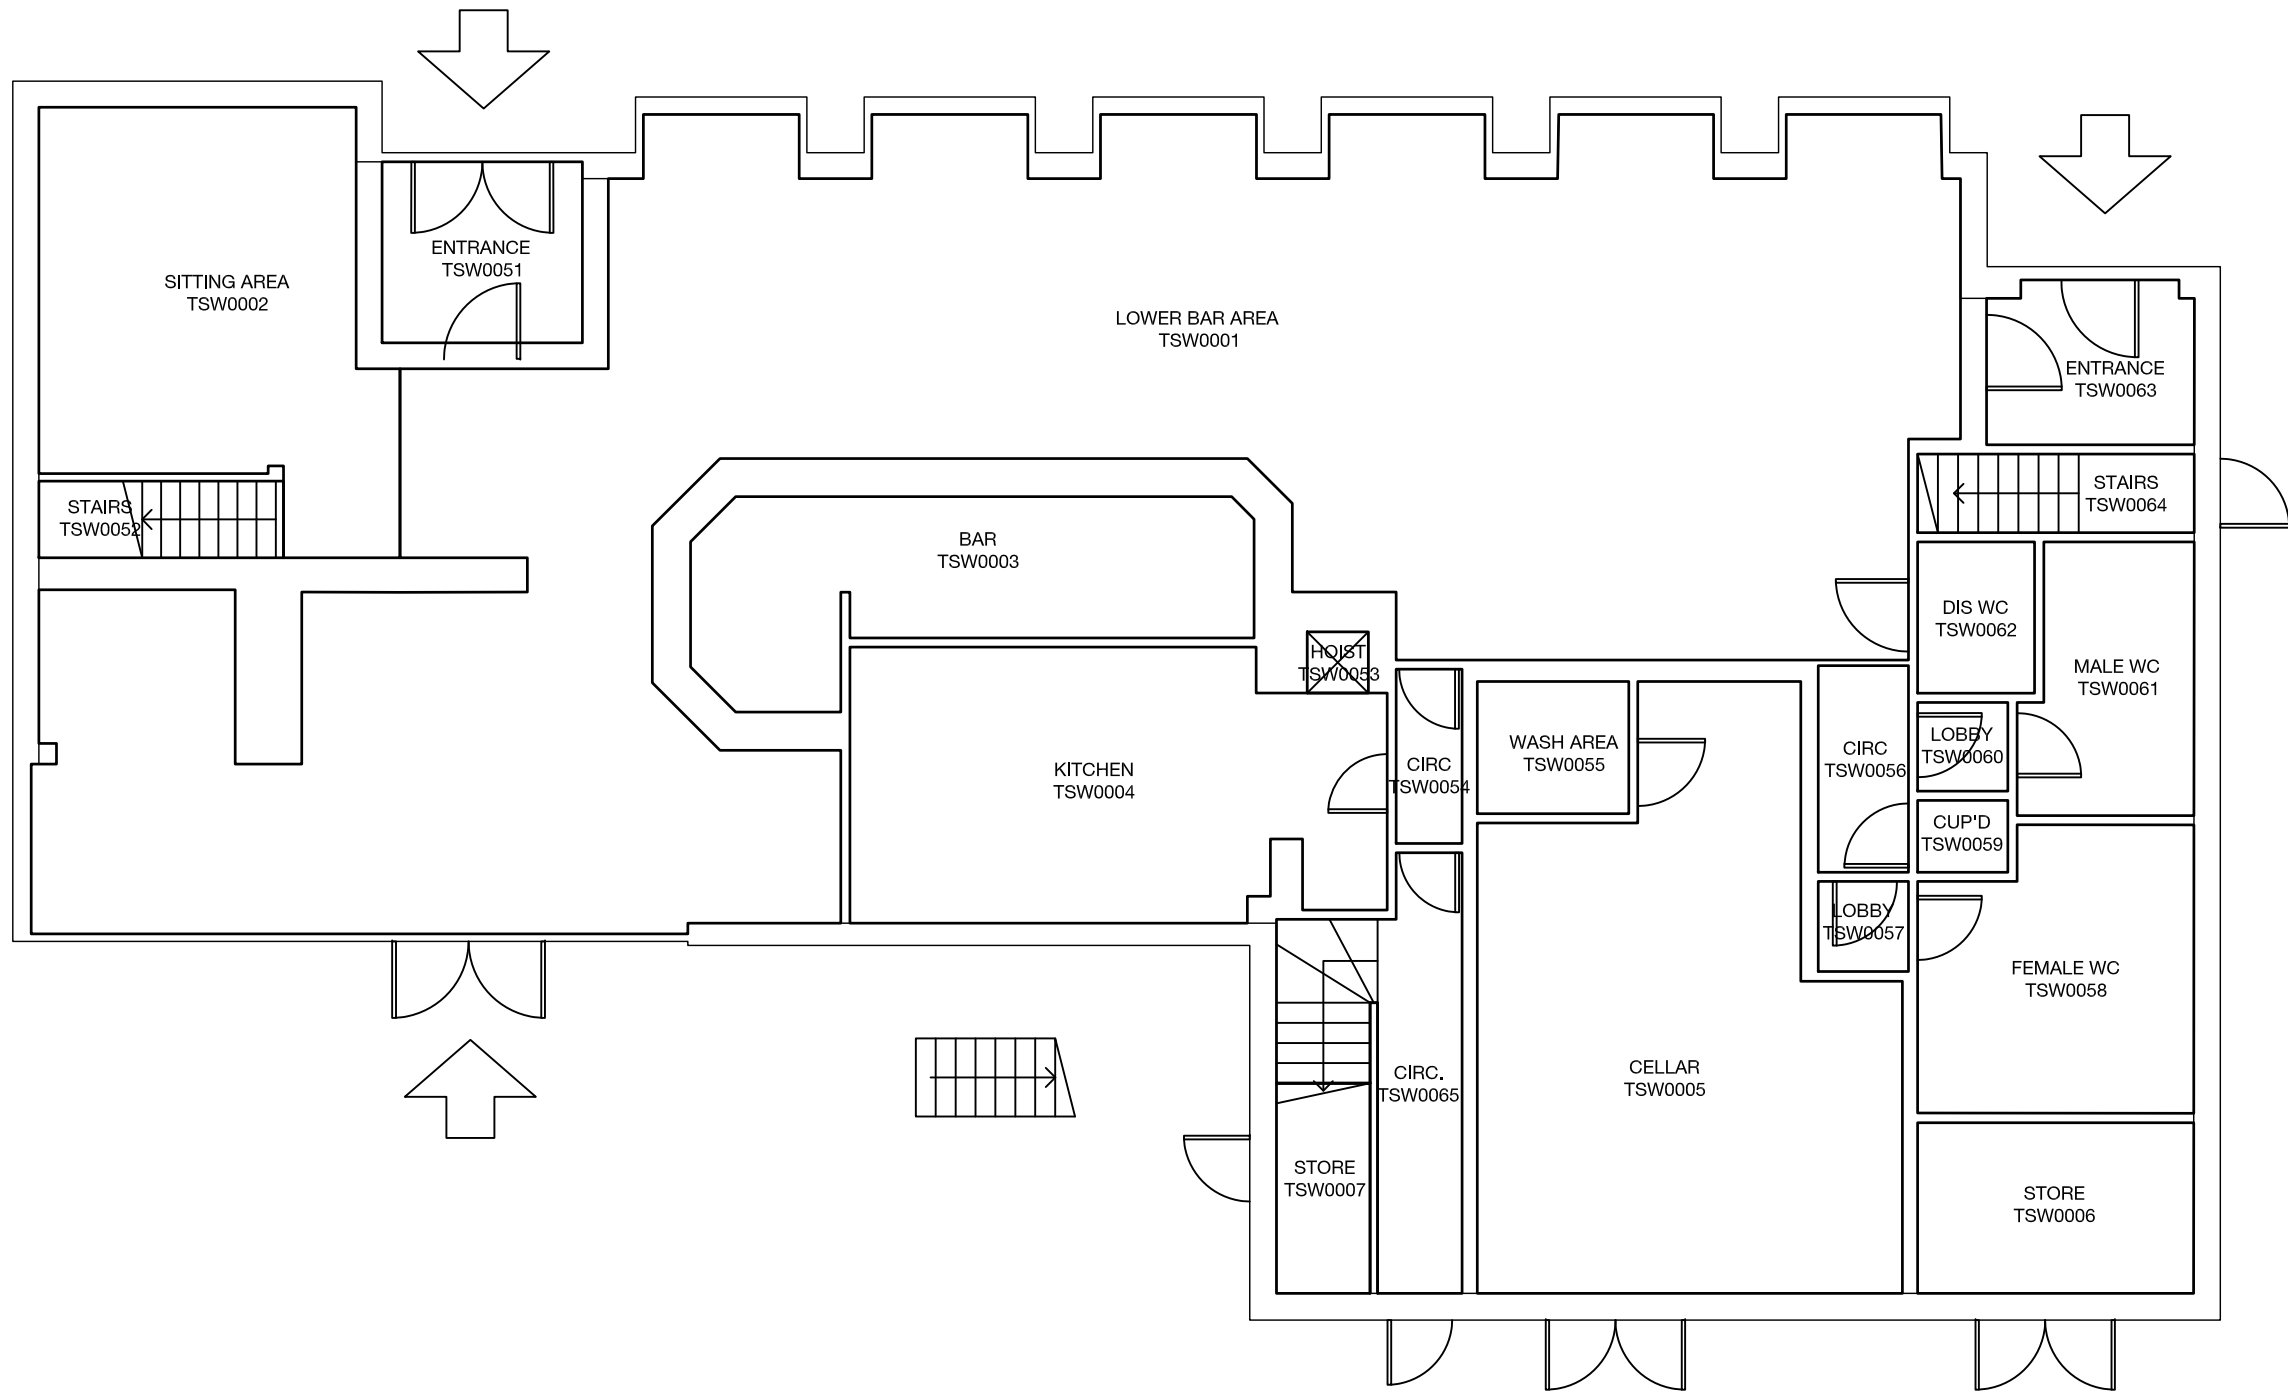

PRN No.	BR-056
PROJECT	The Swan Archive
PROJECT No.	N/A
DWG TITLE	Ground Floor Plan
DWG No.	1000
REV	*
DRAWN BY	JT
CHECKED BY	
SCALE A1@ 1:50	DATE 05.12.14

1000 Ground Floor Plan  
 1:100 @ A3