


NOTES  
CONTRACTOR TO CHECK ALL DIMENSIONS ON SITE  
DO NOT SCALE

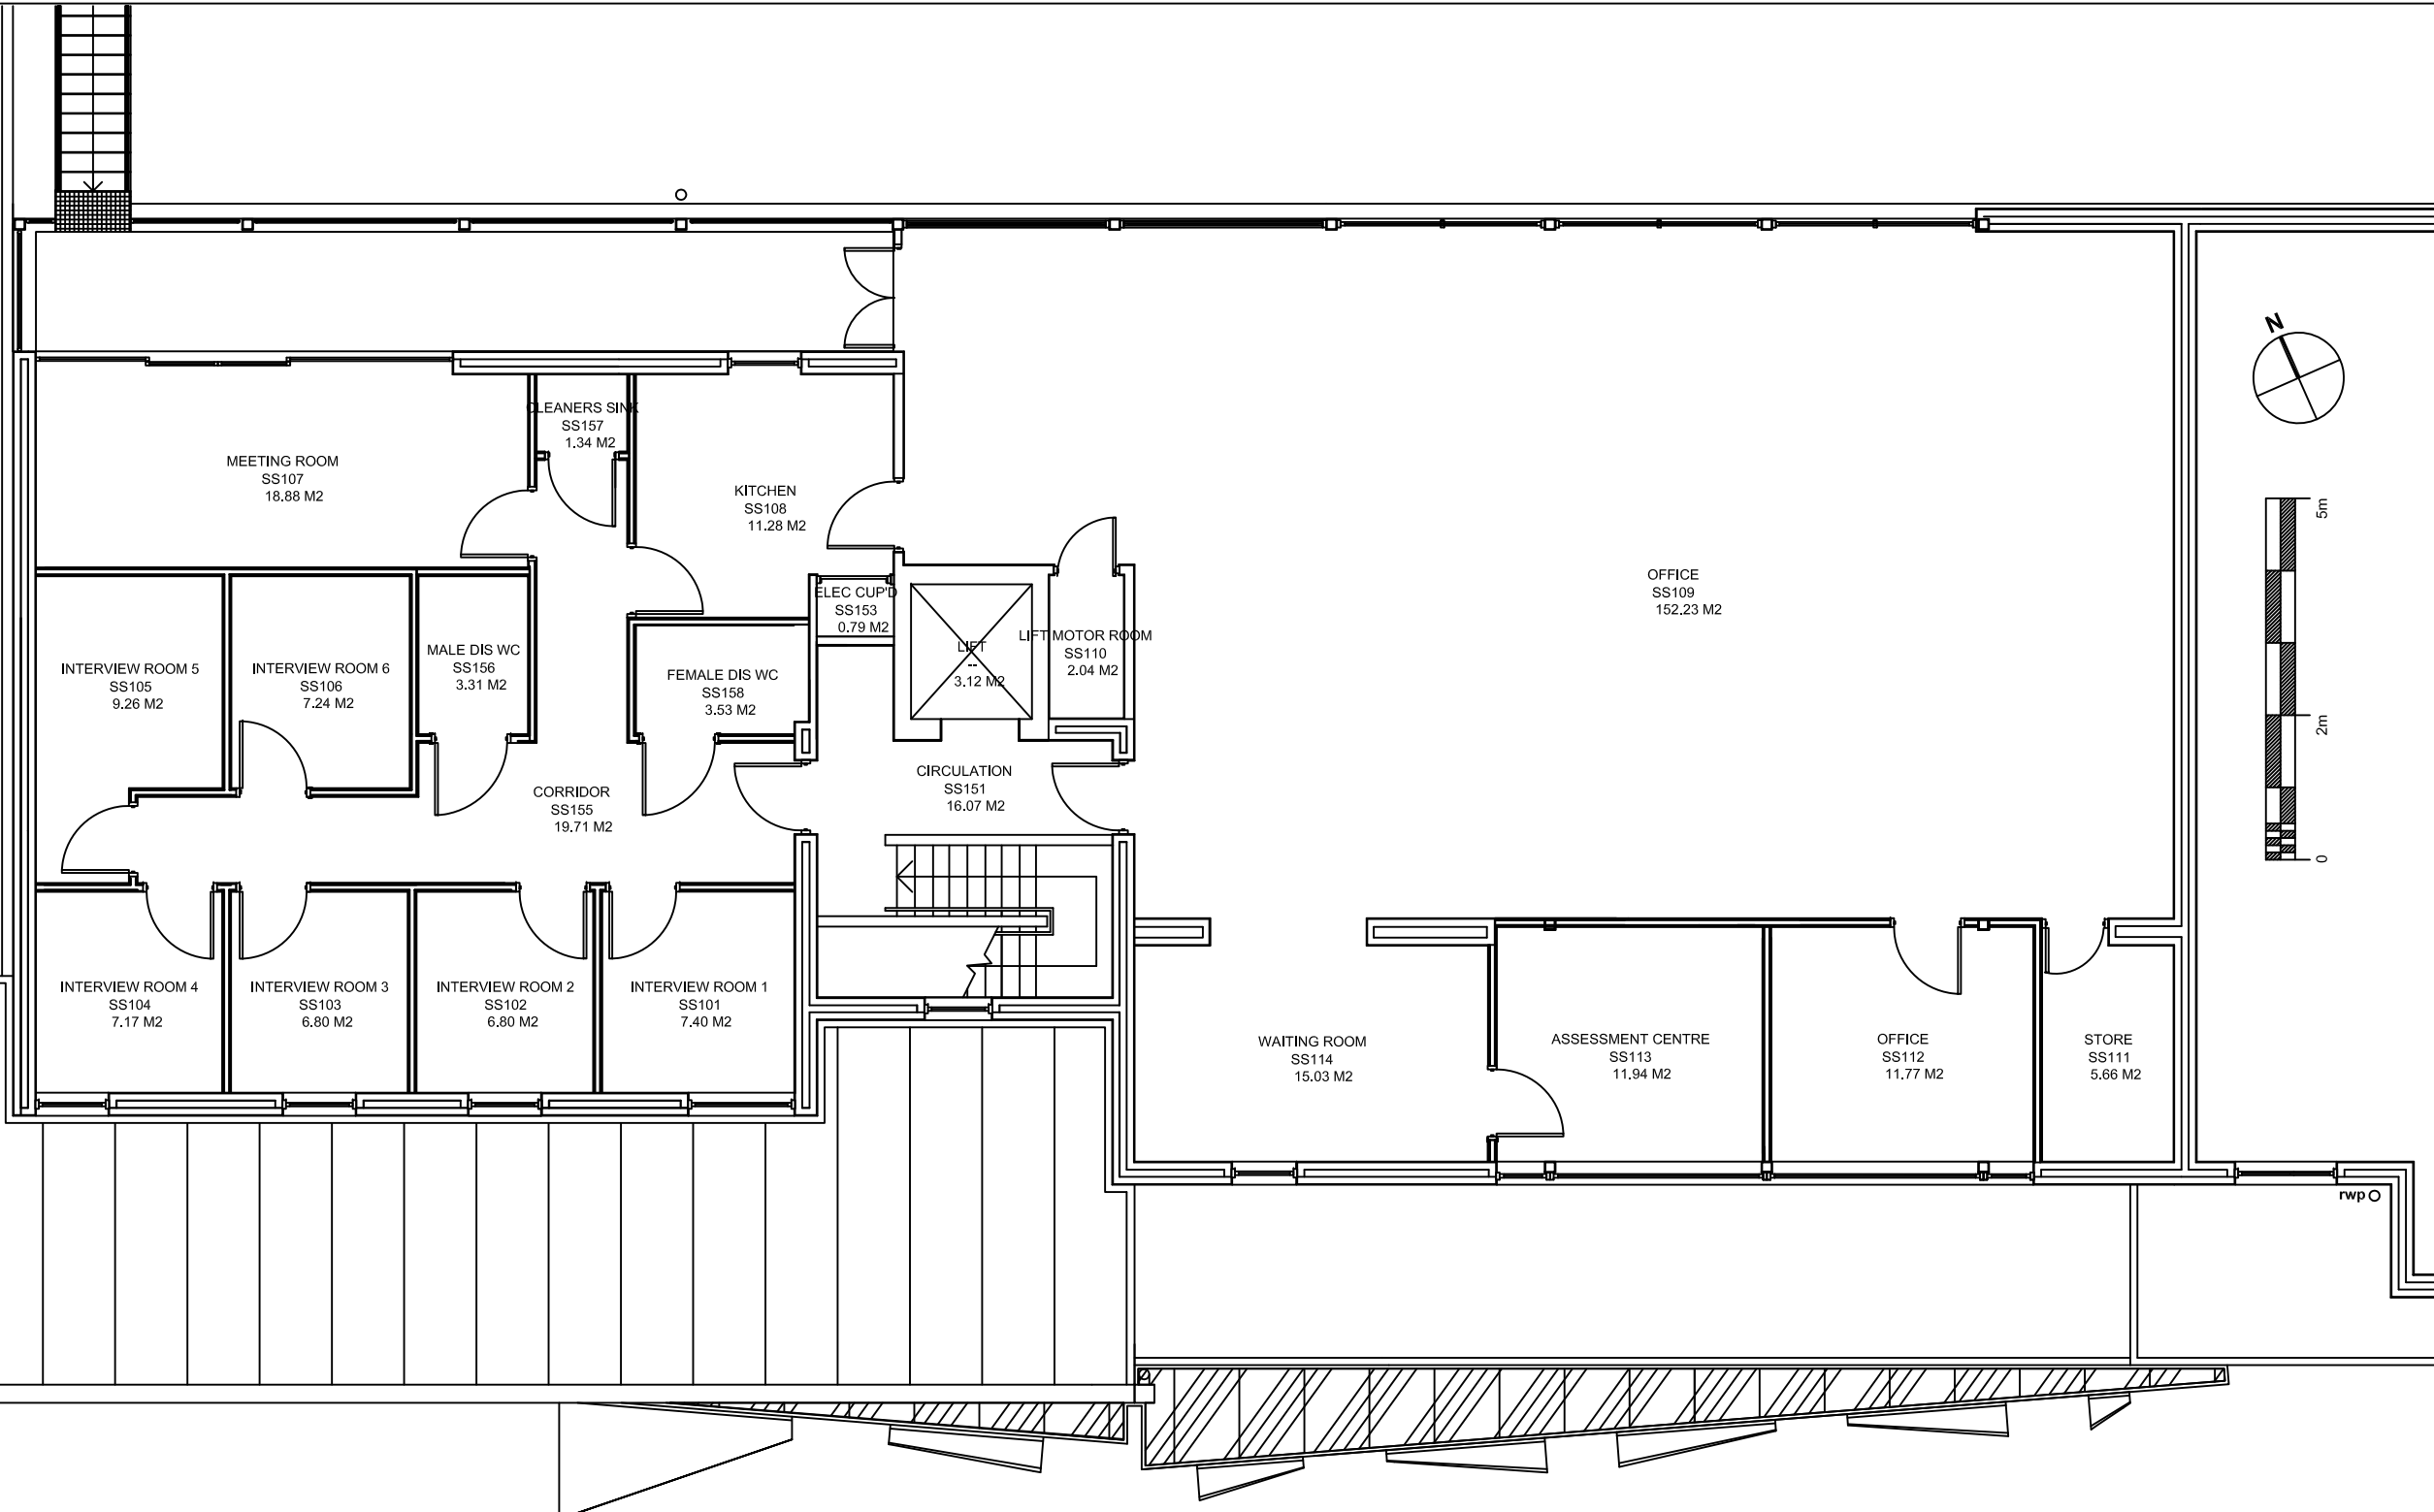

rwp O

PRN	Room Name	Room Number	Area	GIA/GEA/NIA/NET	Floor	Department	Faculty/Service
BR-057	Circulation	SS151	16.07 M2	Balance Space	01	---	---
BR-057	Cleaners Sink	SS157	1.34 M2	Balance Space	01	---	---
BR-057	Corridor	SS155	19.71 M2	Balance Space	01	---	---
BR-057	Elec Cup'd	SS153	0.79 M2	Balance Space	01	---	---
BR-057	Female Dis WC	SS158	3.53 M2	Balance Space	01	---	---
BR-057	GEA	---	362.28 M2	GEA Space	01	---	---
BR-057	GIA	---	337.87 M2	GIA Space	01	---	---
BR-057	Interview Room 1	SS101	7.40 M2	NIA Space	01	---	---
BR-057	Interview Room 2	SS102	6.80 M2	NIA Space	01	---	---
BR-057	Interview Room 3	SS103	6.80 M2	NIA Space	01	---	---
BR-057	Interview Room 4	SS104	7.17 M2	NIA Space	01	---	---
BR-057	Interview Room 5	SS105	9.26 M2	NIA Space	01	---	---

PRN	Room Name	Room Number	Area	GIA/GEA/NIA/NET	Floor	Department	Faculty/Service
BR-057	Interview Room 6	SS106	7.24 M2	NIA Space	01	---	---
BR-057	Kitchen	SS108	11.28 M2	Balance Space	01	---	---
BR-057	Lift	---	3.12 M2	Balance Space	01	---	---
BR-057	Lift Motor Room	SS110	2.04 M2	Balance Space	01	---	---
BR-057	Male Dis WC	SS156	3.31 M2	Balance Space	01	---	---
BR-057	Meeting Room	SS107	18.88 M2	NIA Space	01	---	---
BR-057	Office	SS109	152.23 M2	NIA Space	01	---	---
BR-057	Office	SS112	11.77 M2	NIA Space	01	---	---
BR-057	Assessment Centre	SS113	11.94 M2	NIA Space	01	---	---
BR-057	Store	SS111	5.66 M2	NIA Space	01	---	---
BR-057	Waiting Room	SS114	15.03 M2	NIA Space	01	---	---

Rev	Description	Date	Drwn



PRN No. BR-057  
PROJECT Student Wellbeing Centre Archive

PROJECT No. N/A

DWG TITLE First Floor Plan

DWG No. 1010 REV \*

DRWN BY JT CHECKED BY

SCALE A1@ 1:50 DATE 02.10.14

1010 First Floor Plan  
1:100 at A3