
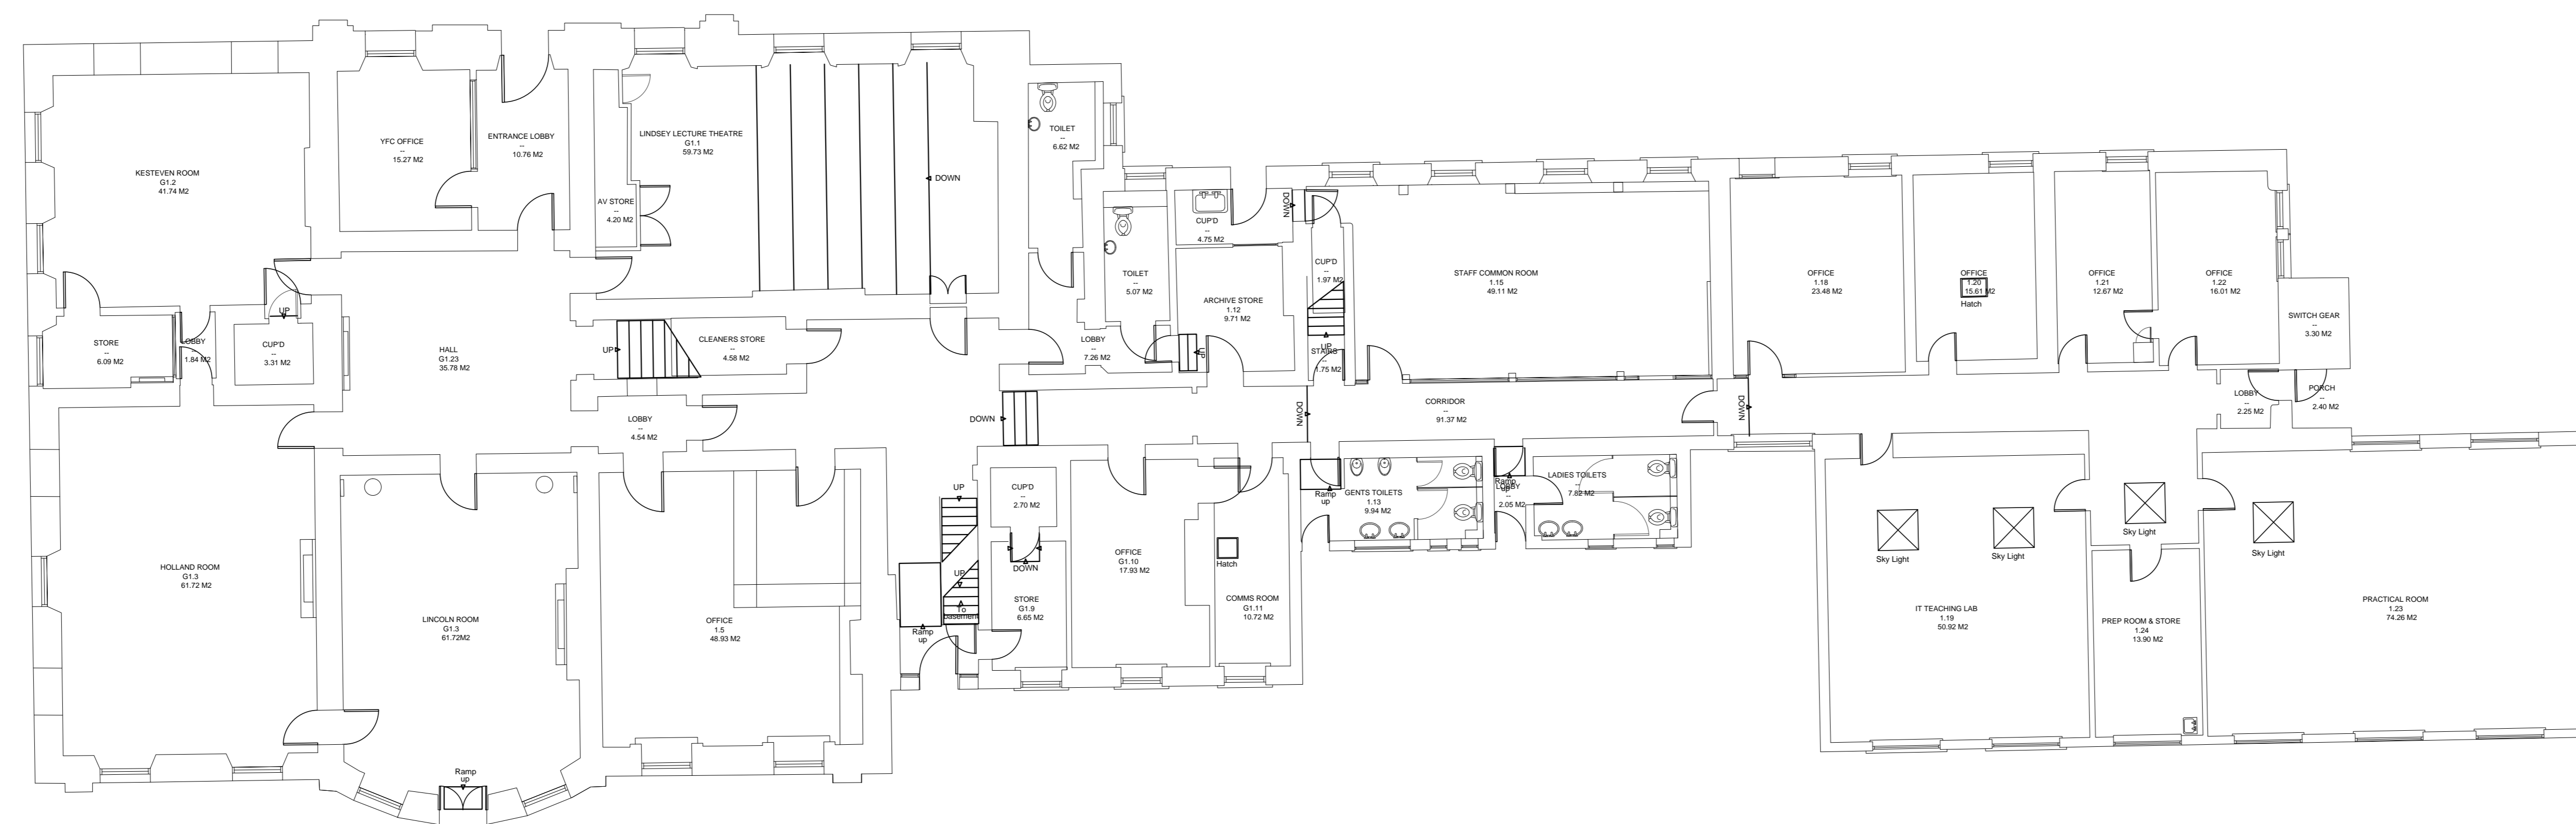



NOTES
 CONTRACTOR TO CHECK ALL DIMENSIONS ON SITE
 DO NOT SCALE

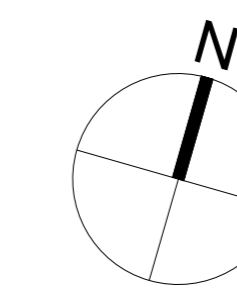

1000 Ground Floor Plan
 1:100

Rev	Description	Date	Drawn


UNIVERSITY OF LINCOLN
 ESTATES AND COMMERCIAL FACILITIES
 BRANTFORD ROAD
 LINCOLN, LIN. LN6 7TS
 TEL: 01522 886768 FAX: 01522 886427

PRN No. RI-001
 PROJECT Riseholme Old Hall Archive
 PROJECT No. N/A
 DWG TITLE Ground Floor Plan
 DWG No. **1001** REV *
 DRWN BY RT CHECKED BY .
 SCALE A0@ 1:100 DATE 05/08/10