
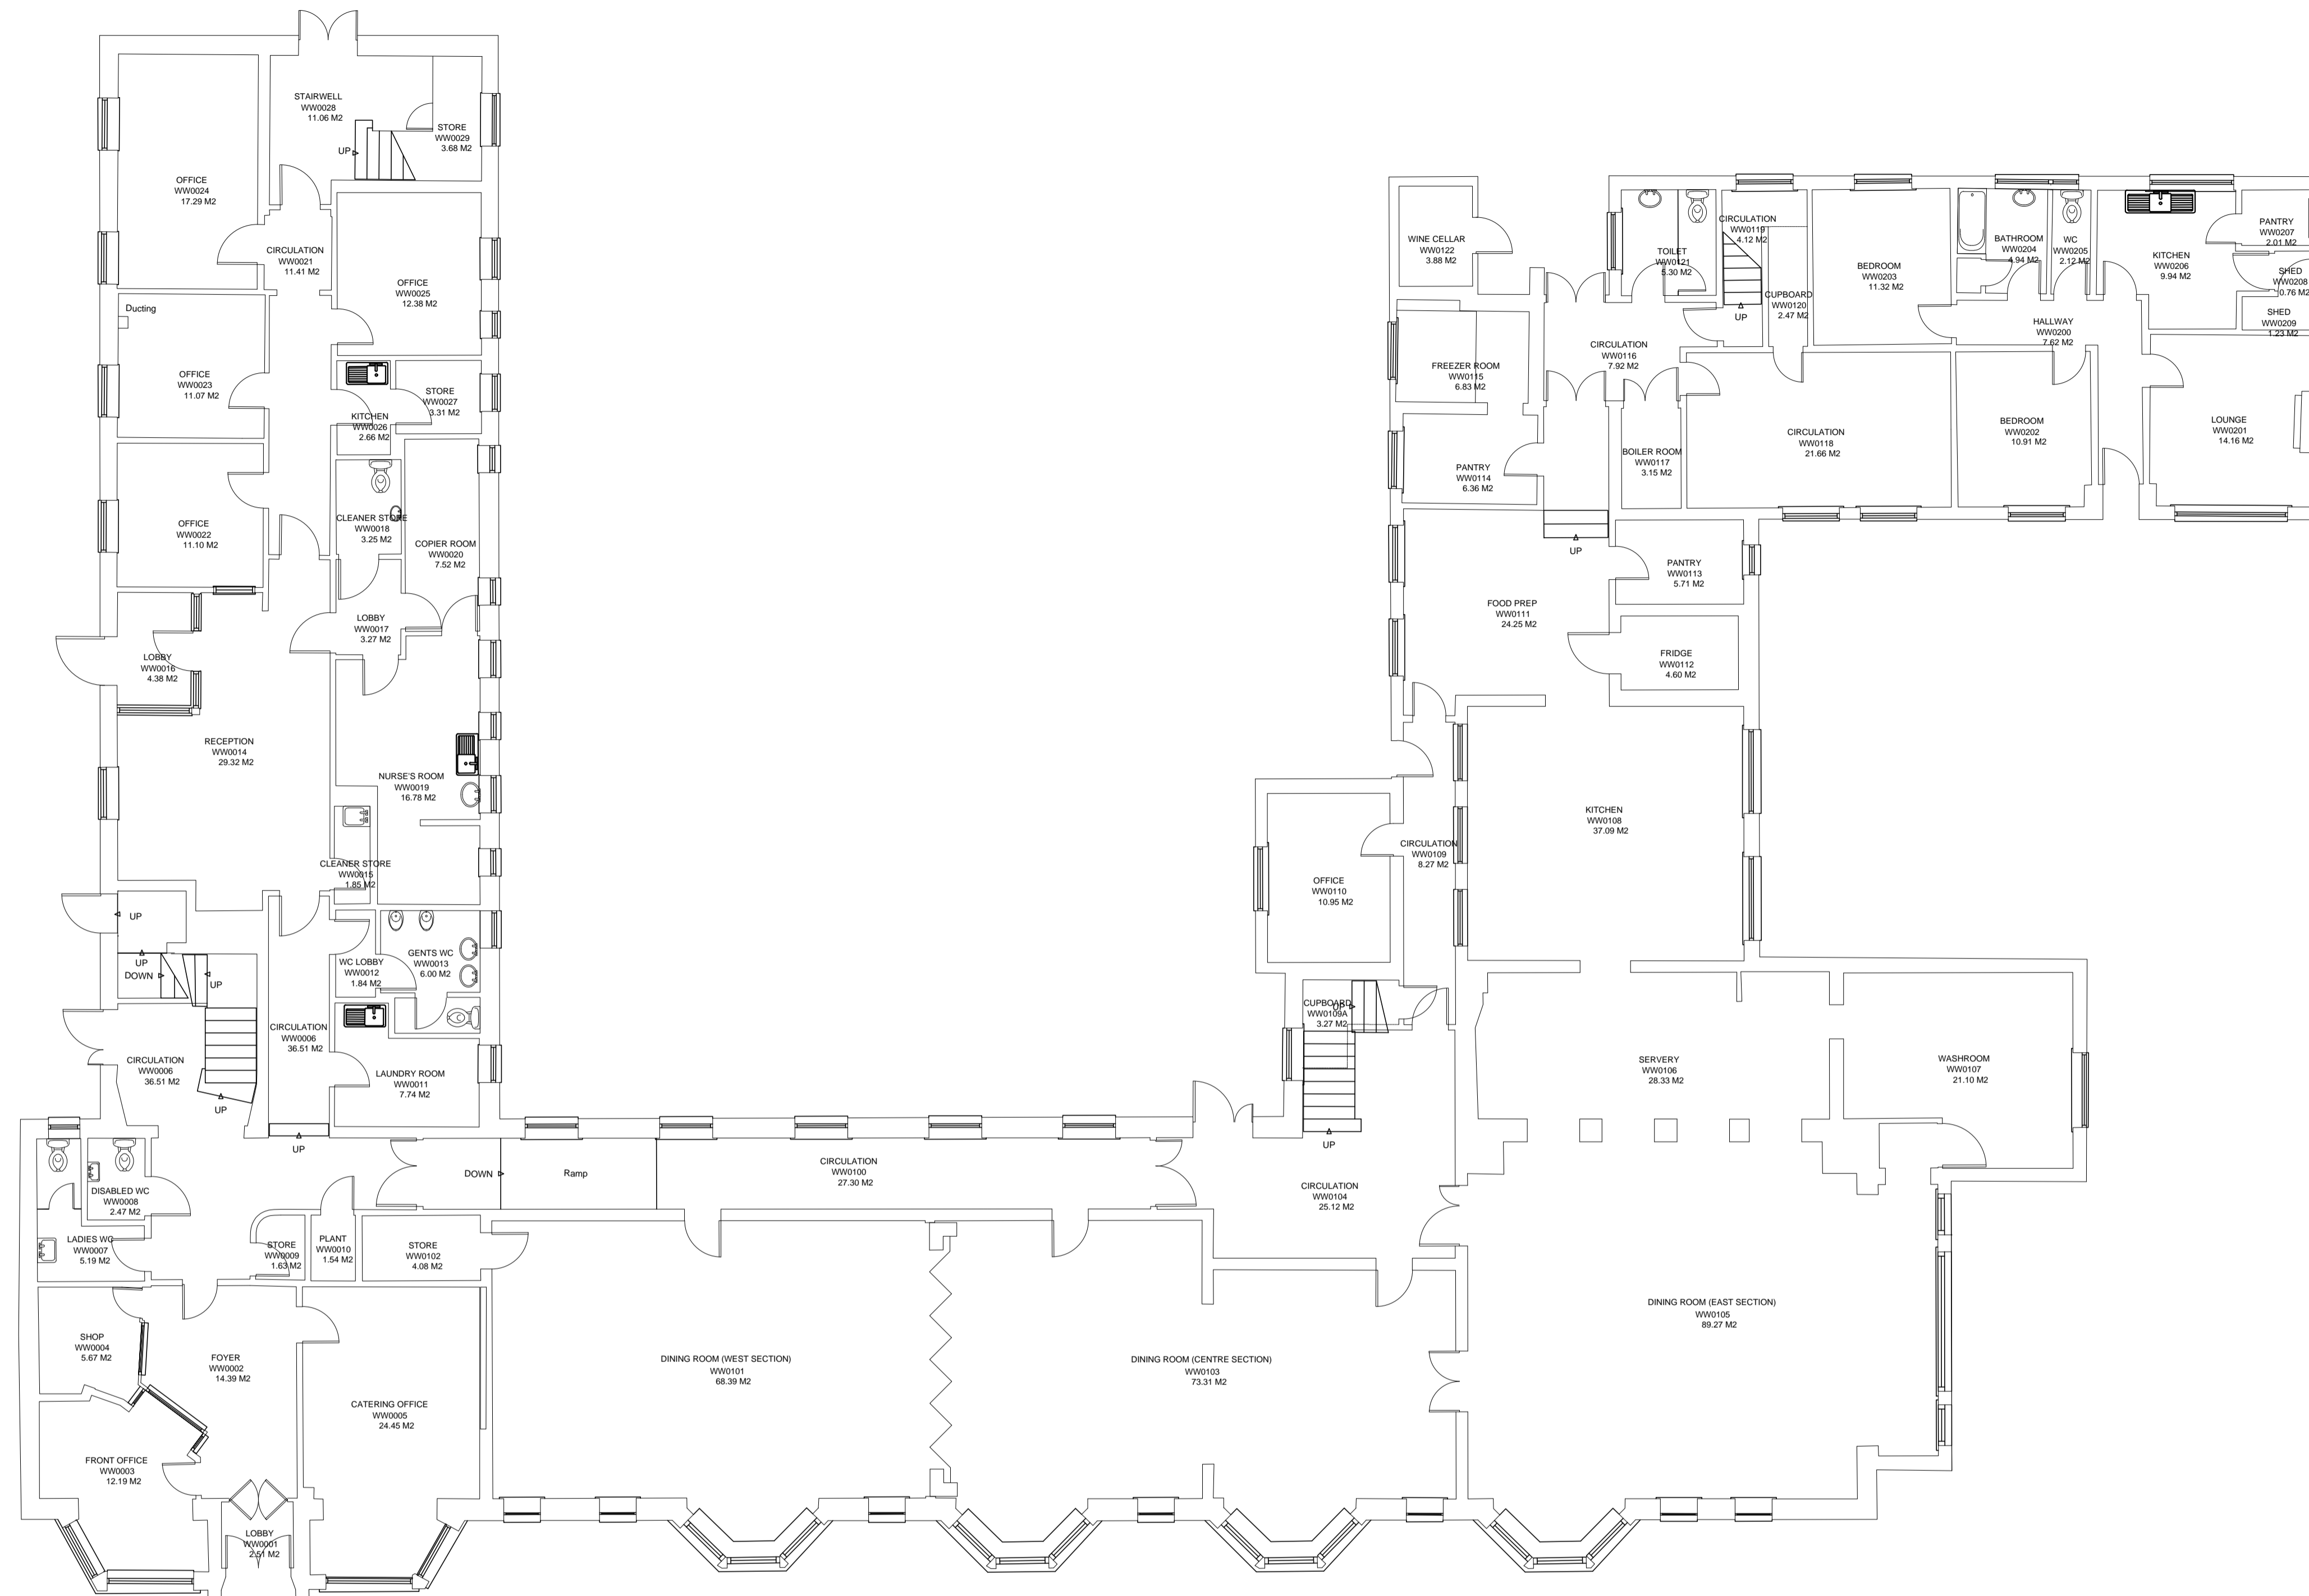


NOTES  
CONTRACTOR TO CHECK ALL DIMENSIONS ON SITE  
DO NOT SCALE

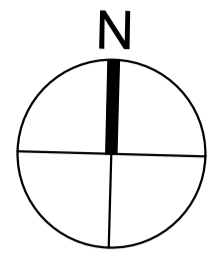

RI-003 Wordworth Hall Room Schedule

PRN	Room Name	Room Number	Area	GIA/GEA/NIA/NET	Floor	Department	Faculty/Service
RI-003	Bathroom	WW0204	4.94 M2	Balance Space	G	--	--
RI-003	Bedroom	WW0202	10.91 M2	NIA Space	G	--	--
RI-003	Bedroom	WW0203	11.32 M2	NIA Space	G	--	--
RI-003	Boiler Room	WW0117	3.15 M2	Balance Space	G	--	--
RI-003	Catering Office	WW0005	24.45 M2	NIA Space	G	--	--
RI-003	Circulation	WW0100	27.30 M2	Balance Space	G	--	--
RI-003	Circulation	WW0021	11.41 M2	Balance Space	G	--	--
RI-003	Circulation	WW0104	25.12 M2	Balance Space	G	--	--
RI-003	Circulation	WW0109	8.27 M2	Balance Space	G	--	--
RI-003	Circulation	WW0006	36.51 M2	Balance Space	G	--	--
RI-003	Circulation	WW0118	21.66 M2	Balance Space	G	--	--
RI-003	Circulation	WW0119	4.12 M2	Balance Space	G	--	--
RI-003	Circulation	WW0116	7.92 M2	Balance Space	G	--	--
RI-003	Cleaner store	WW0018	3.25 M2	Balance Space	G	--	--
RI-003	Cleaner store	WW0015	1.85 M2	Balance Space	G	--	--
RI-003	Copier room	WW0020	7.52 M2	NIA Space	G	--	--
RI-003	Cupboard	WW0120	2.47 M2	NIA Space	G	--	--
RI-003	Cupboard	WW0109A	3.27 M2	Balance Space	G	--	--
RI-003	Dining Room (Centre section)	WW0103	73.31 M2	NIA Space	G	--	--
RI-003	Dining Room (West section)	WW0101	68.39 M2	NIA Space	G	--	--
RI-003	Dining Room (East section)	WW0105	89.27 M2	NIA Space	G	--	--
RI-003	Disabled WC	WW0008	2.47 M2	Balance Space	G	--	--

RI-003 Wordworth Hall Room Schedule

PRN	Room Name	Room Number	Area	GIA/GEA/NIA/NET	Floor	Department	Faculty/Service
RI-003	Food Prep	WW0111	24.25 M2	Balance Space	G	--	--
RI-003	Foyer	WW0002	14.39 M2	Balance Space	G	--	--
RI-003	Freezer Room	WW0115	6.83 M2	NIA Space	G	--	--
RI-003	Fridge	WW0112	4.60 M2	NIA Space	G	--	--
RI-003	Front office	WW0003	12.19 M2	NIA Space	G	--	--
RI-003	GEA	--	993.58 M2	GEA Space	G	--	--
RI-003	GIA	--	900.64 M2	GIA Space	G	--	--
RI-003	Gents WC	WW0013	6.00 M2	Balance Space	G	--	--
RI-003	Hallway	WW0200	7.62 M2	Balance Space	G	--	--
RI-003	Kitchen	WW0108	37.09 M2	NIA Space	G	--	--
RI-003	Kitchen	WW0206	9.94 M2	NIA Space	G	--	--
RI-003	Kitchen	WW0026	2.66 M2	NIA Space	G	--	--
RI-003	Ladies WC	WW0007	5.19 M2	Balance Space	G	--	--
RI-003	Laundry Room	WW0011	7.74 M2	NIA Space	G	--	--
RI-003	Lobby	WW0001	2.51 M2	Balance Space	G	--	--
RI-003	Lobby	WW0016	4.38 M2	Balance Space	G	--	--
RI-003	Lobby	WW0017	3.27 M2	Balance Space	G	--	--
RI-003	Lounge	WW0201	14.16 M2	NIA Space	G	--	--
RI-003	Nurse's room	WW0019	16.78 M2	NIA Space	G	--	--
RI-003	Office	WW0022	11.10 M2	NIA Space	G	--	--
RI-003	Office	WW0110	10.95 M2	NIA Space	G	--	--
RI-003	Office	WW0023	11.07 M2	NIA Space	G	--	--

RI-003 Wordworth Hall Room Schedule

PRN	Room Name	Room Number	Area	GIA/GEA/NIA/NET	Floor	Department	Faculty/Service
RI-003	Office	WW0025	12.38 M2	NIA Space	G	--	--
RI-003	Office	WW0024	17.29 M2	NIA Space	G	--	--
RI-003	Pantry	WW0207	2.01 M2	NIA Space	G	--	--
RI-003	Pantry	WW0114	6.36 M2	NIA Space	G	--	--
RI-003	Pantry	WW0113	5.71 M2	NIA Space	G	--	--
RI-003	Plant	WW0010	1.54 M2	Balance Space	G	--	--
RI-003	Reception	WW0014	29.32 M2	Balance Space	G	--	--
RI-003	Servery	WW0106	28.33 M2	NIA Space	G	--	--
RI-003	Shed	WW0209	1.23 M2	Balance Space	G	--	--
RI-003	Shed	WW0208	0.76 M2	Balance Space	G	--	--
RI-003	Shop	WW0004	5.67 M2	NIA Space	G	--	--
RI-003	Stairwell	WW0028	11.06 M2	Balance Space	G	--	--
RI-003	Store	WW0009	1.63 M2	NIA Space	G	--	--
RI-003	Store	WW0102	4.08 M2	NIA Space	G	--	--
RI-003	Store	WW0029	3.68 M2	NIA Space	G	--	--
RI-003	Store	WW0027	3.31 M2	NIA Space	G	--	--
RI-003	Toilet	WW0121	5.30 M2	Balance Space	G	--	--
RI-003	WC	WW0205	2.12 M2	Balance Space	G	--	--
RI-003	WC lobby	WW0012	1.84 M2	Balance Space	G	--	--
RI-003	Washroom	WW0107	21.10 M2	NIA Space	G	--	--
RI-003	Wine Cellar	WW0122	3.88 M2	NIA Space	G	--	--

1010 Ground Floor Plan  
1:100

Rev	Description	Date	Drwn



ESTATES AND  
COMMERCIAL FACILITIES

BRAYFORD POOL  
LINCOLN, LN6 7TS  
TEL: 01522 886749 FAX: 01522 886247

PRN No. RI-003

PROJECT Wordworth Hall Archive

PROJECT No. N/A

DWG TITLE Ground Floor Plan

DWG No. 1010  
REV \*

DRWN BY JB CHECKED BY JB

SCALE A1@ 100 DATE 16/08/10