
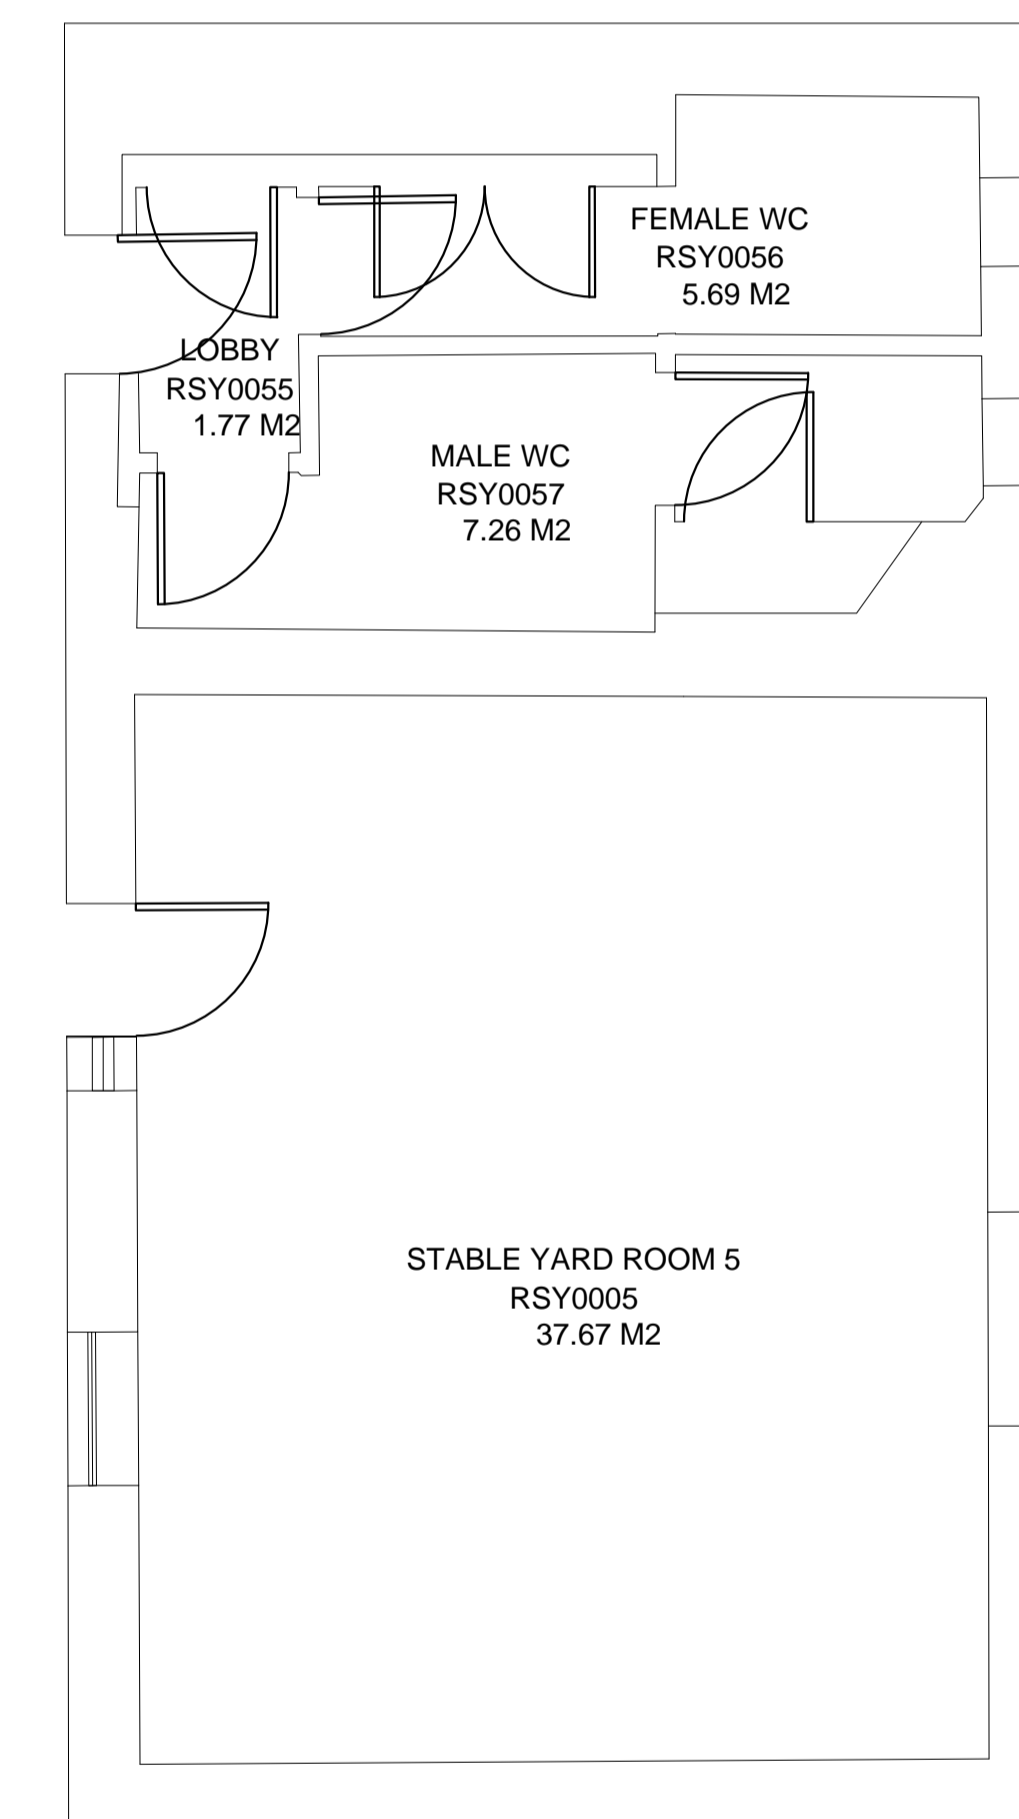


NOTES
 CONTRACTOR TO CHECK ALL DIMENSIONS ON SITE
 DO NOT SCALE

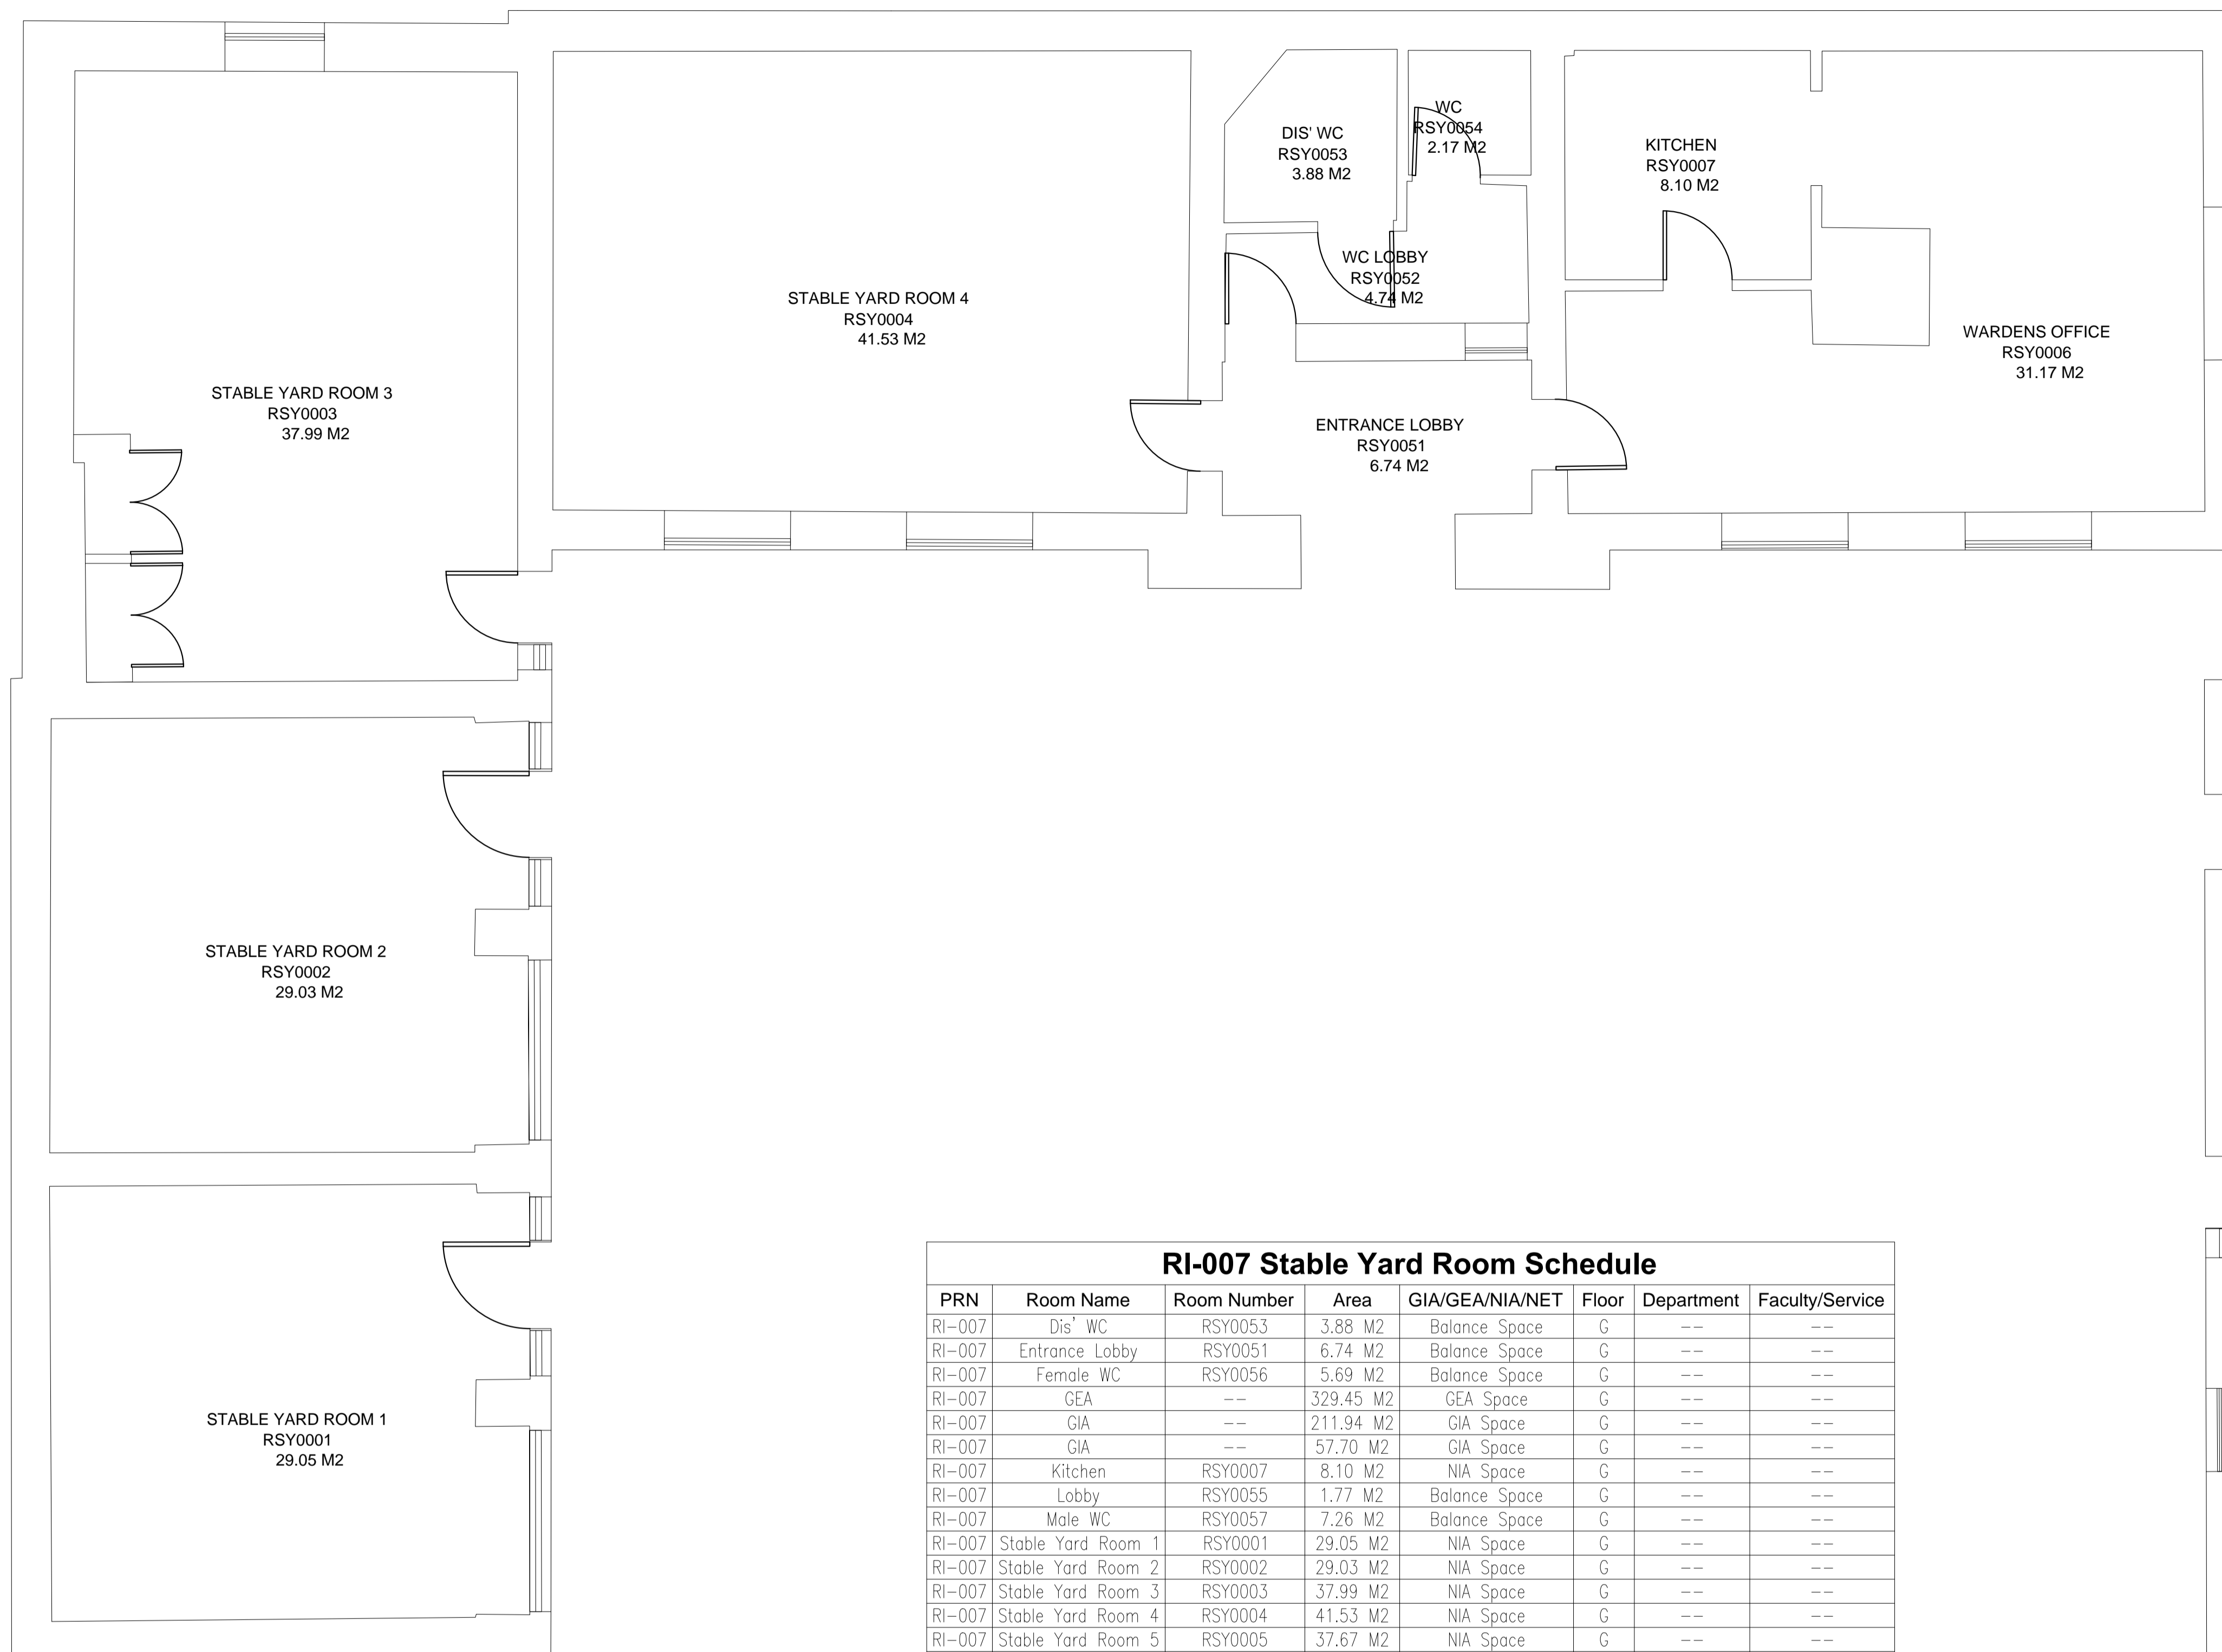

RI-007 Stable Yard Room Schedule							
PRN	Room Name	Room Number	Area	GIA/GEA/NIA/NET	Floor	Department	Faculty/Service
RI-007	Dis' WC	RSY0053	3.88 M2	Balance Space	G	--	--
RI-007	Entrance Lobby	RSY0051	6.74 M2	Balance Space	G	--	--
RI-007	Female WC	RSY0056	5.69 M2	Balance Space	G	--	--
RI-007	GEA	--	329.45 M2	GEA Space	G	--	--
RI-007	GIA	--	211.94 M2	GIA Space	G	--	--
RI-007	GIA	--	57.70 M2	GIA Space	G	--	--
RI-007	Kitchen	RSY0007	8.10 M2	NIA Space	G	--	--
RI-007	Lobby	RSY0055	1.77 M2	Balance Space	G	--	--
RI-007	Male WC	RSY0057	7.26 M2	Balance Space	G	--	--
RI-007	Stable Yard Room 1	RSY0001	29.05 M2	NIA Space	G	--	--
RI-007	Stable Yard Room 2	RSY0002	29.03 M2	NIA Space	G	--	--
RI-007	Stable Yard Room 3	RSY0003	37.99 M2	NIA Space	G	--	--
RI-007	Stable Yard Room 4	RSY0004	41.53 M2	NIA Space	G	--	--
RI-007	Stable Yard Room 5	RSY0005	37.67 M2	NIA Space	G	--	--
RI-007	WC	RSY0054	2.17 M2	Balance Space	G	--	--
RI-007	WC Lobby	RSY0052	4.74 M2	Balance Space	G	--	--
RI-007	Wardens Office	RSY0006	31.17 M2	NIA Space	G	--	--

1000 Ground Floor Plan
 1:50

Rev	Description	Date	Drwn


UNIVERSITY OF LINCOLN
 ESTATES AND COMMERCIAL FACILITIES
 BRAYFORD POOL
 LINCOLN, LN6 7TS
 TEL: 01522 886749 FAX: 01522 886247

PRN No. **RI-007**
 PROJECT **Stable Yard Archive**
 PROJECT No. **N/A**
 DWG TITLE **Ground Floor Plan**
 DWG No. **1000** REV *****
 DRWN BY **RT** CHECKED BY **JB**
 SCALE **A1@ 1:50** DATE **21/10/10**