


NOTES  
 CONTRACTOR TO CHECK ALL DIMENSIONS ON SITE  
 DO NOT SCALE

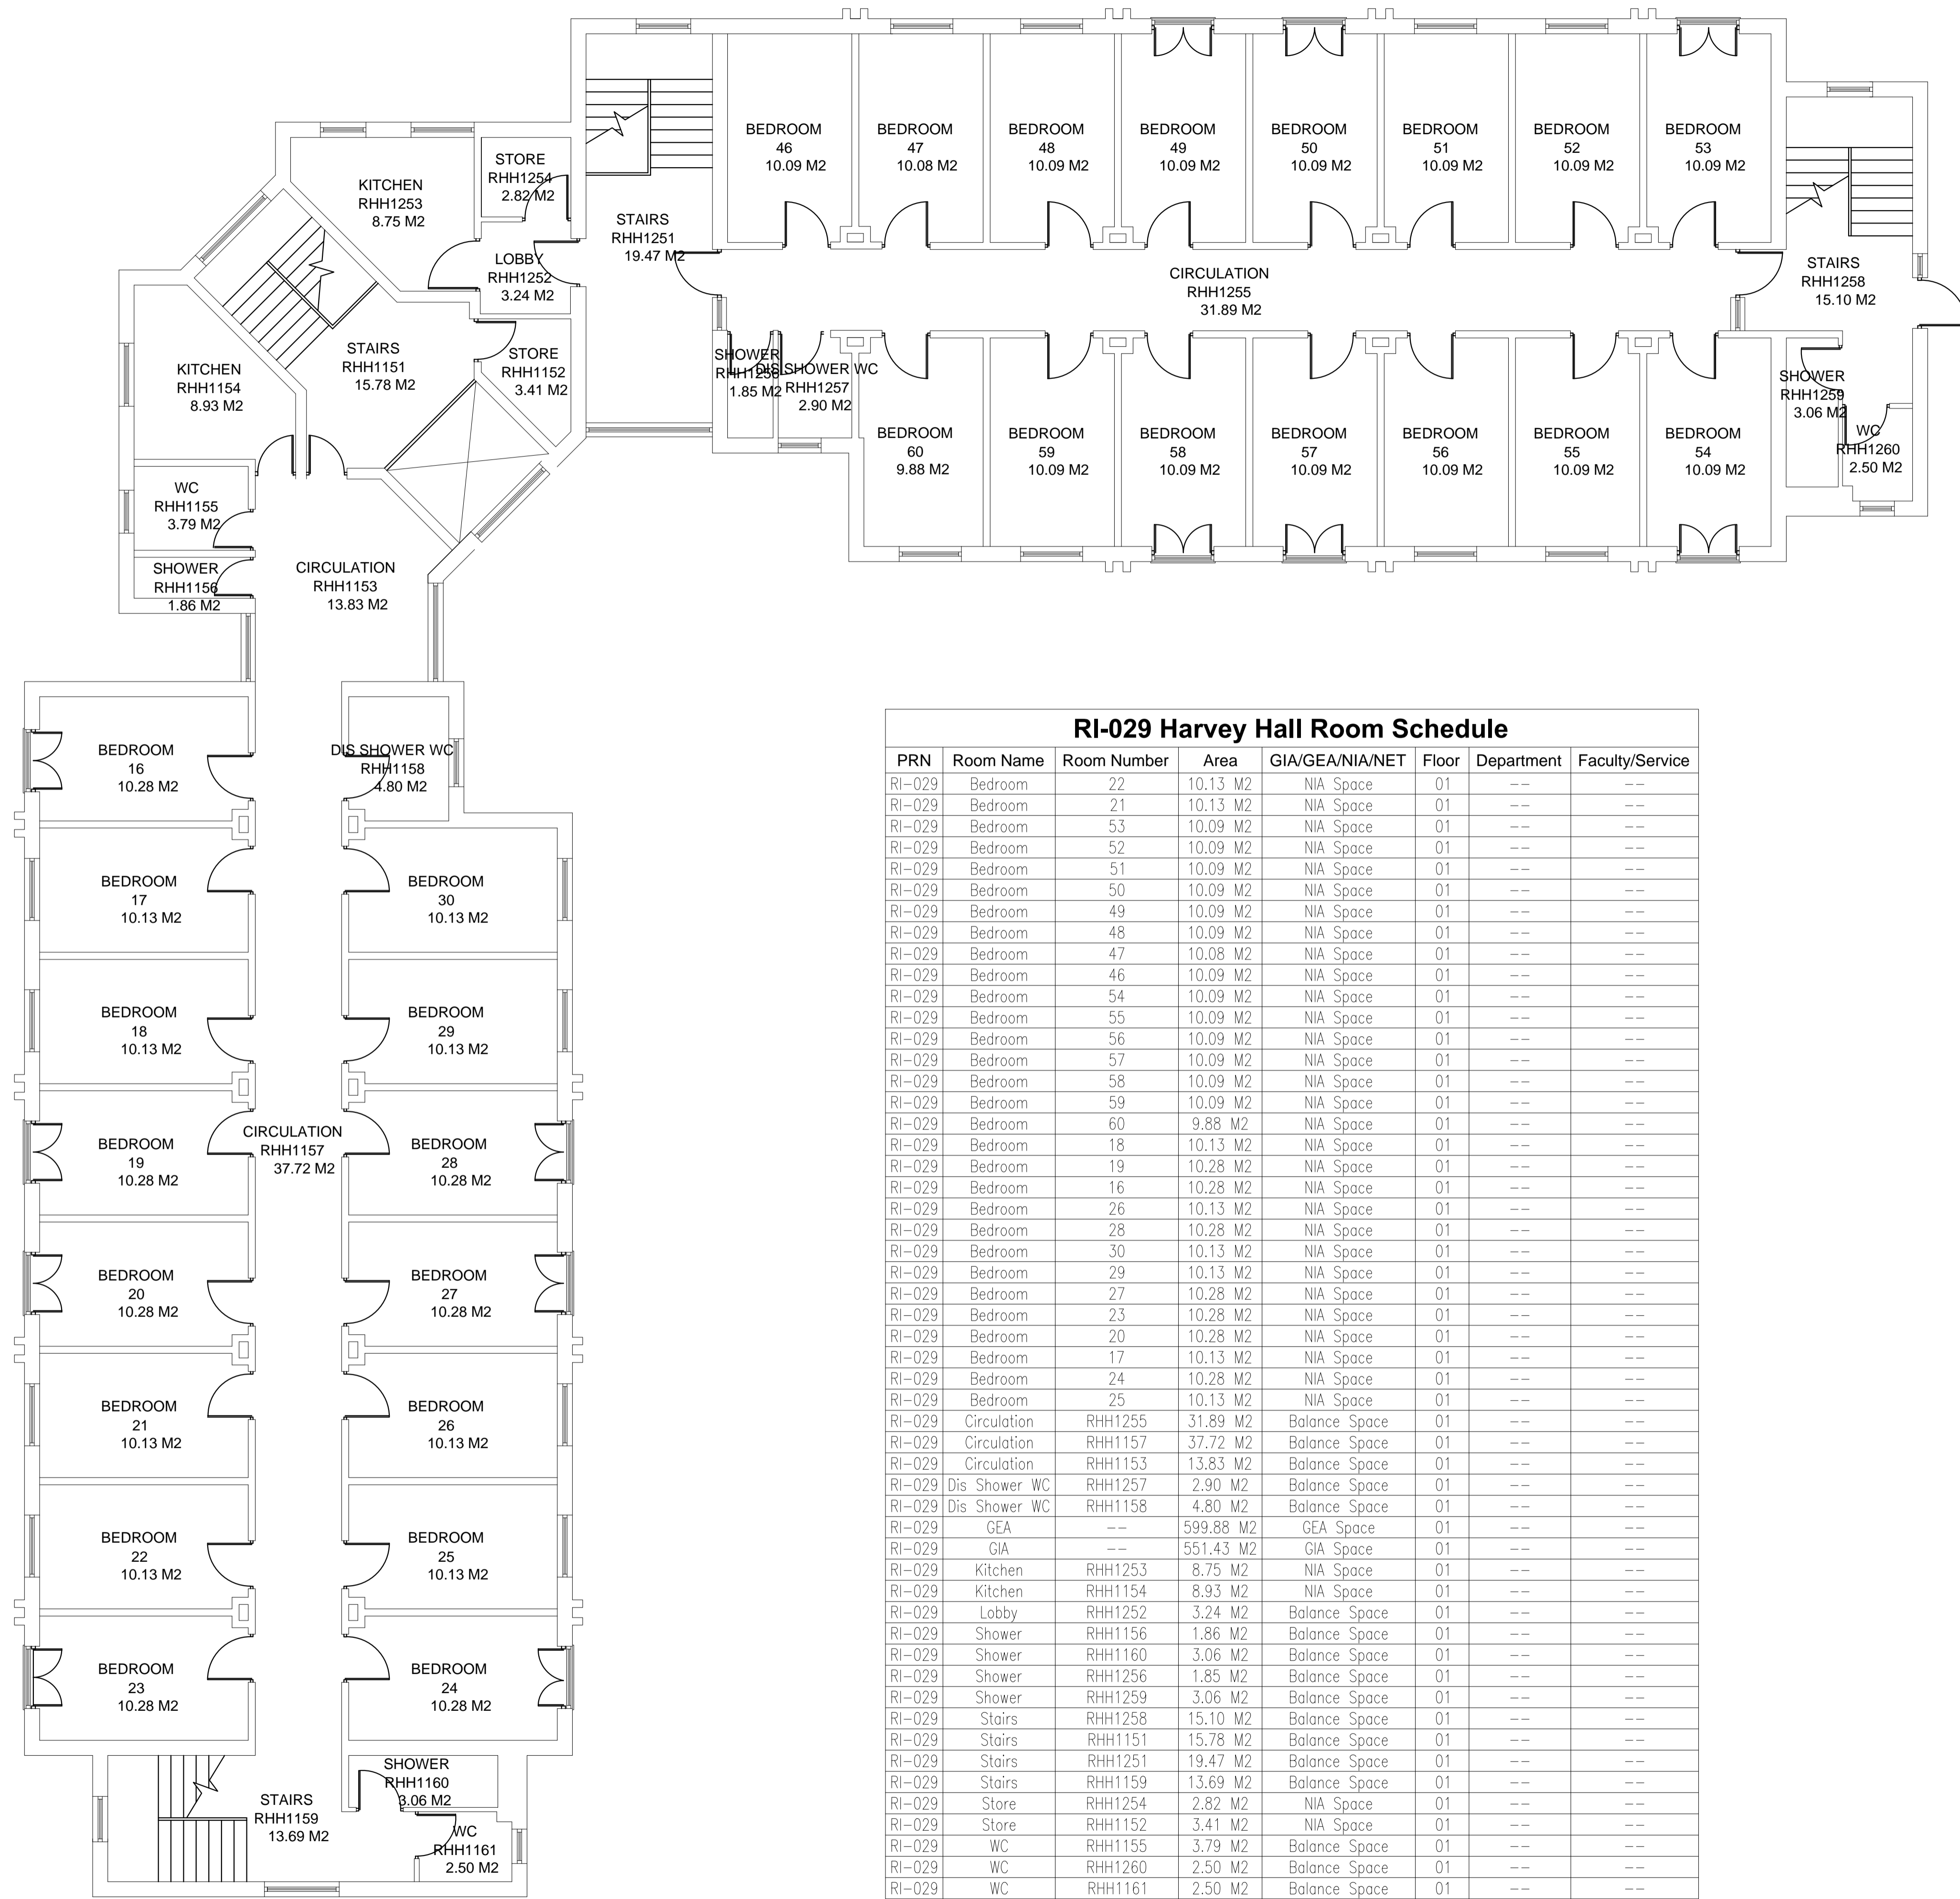

RI-029 Harvey Hall Room Schedule							
PRN	Room Name	Room Number	Area	GIA/GEA/NIA/NET	Floor	Department	Faculty/Service
RI-029	Bedroom	22	10.13 M2	NIA Space	01	--	--
RI-029	Bedroom	21	10.13 M2	NIA Space	01	--	--
RI-029	Bedroom	53	10.09 M2	NIA Space	01	--	--
RI-029	Bedroom	52	10.09 M2	NIA Space	01	--	--
RI-029	Bedroom	51	10.09 M2	NIA Space	01	--	--
RI-029	Bedroom	50	10.09 M2	NIA Space	01	--	--
RI-029	Bedroom	49	10.09 M2	NIA Space	01	--	--
RI-029	Bedroom	48	10.09 M2	NIA Space	01	--	--
RI-029	Bedroom	47	10.08 M2	NIA Space	01	--	--
RI-029	Bedroom	46	10.09 M2	NIA Space	01	--	--
RI-029	Bedroom	54	10.09 M2	NIA Space	01	--	--
RI-029	Bedroom	55	10.09 M2	NIA Space	01	--	--
RI-029	Bedroom	56	10.09 M2	NIA Space	01	--	--
RI-029	Bedroom	57	10.09 M2	NIA Space	01	--	--
RI-029	Bedroom	58	10.09 M2	NIA Space	01	--	--
RI-029	Bedroom	59	10.09 M2	NIA Space	01	--	--
RI-029	Bedroom	60	9.88 M2	NIA Space	01	--	--
RI-029	Bedroom	18	10.13 M2	NIA Space	01	--	--
RI-029	Bedroom	19	10.28 M2	NIA Space	01	--	--
RI-029	Bedroom	16	10.28 M2	NIA Space	01	--	--
RI-029	Bedroom	26	10.13 M2	NIA Space	01	--	--
RI-029	Bedroom	28	10.28 M2	NIA Space	01	--	--
RI-029	Bedroom	28	10.28 M2	NIA Space	01	--	--
RI-029	Bedroom	30	10.13 M2	NIA Space	01	--	--
RI-029	Bedroom	29	10.13 M2	NIA Space	01	--	--
RI-029	Bedroom	27	10.28 M2	NIA Space	01	--	--
RI-029	Bedroom	23	10.28 M2	NIA Space	01	--	--
RI-029	Bedroom	20	10.28 M2	NIA Space	01	--	--
RI-029	Bedroom	17	10.13 M2	NIA Space	01	--	--
RI-029	Bedroom	24	10.28 M2	NIA Space	01	--	--
RI-029	Bedroom	25	10.13 M2	NIA Space	01	--	--
RI-029	Circulation	RHH1255	31.89 M2	Balance Space	01	--	--
RI-029	Circulation	RHH1157	37.72 M2	Balance Space	01	--	--
RI-029	Circulation	RHH1153	13.83 M2	Balance Space	01	--	--
RI-029	Dis Shower WC	RHH1257	2.90 M2	Balance Space	01	--	--
RI-029	Dis Shower WC	RHH1158	4.80 M2	Balance Space	01	--	--
RI-029	GEA	--	599.88 M2	GEA Space	01	--	--
RI-029	GIA	--	551.43 M2	GIA Space	01	--	--
RI-029	Kitchen	RHH1253	8.75 M2	NIA Space	01	--	--
RI-029	Kitchen	RHH1154	8.93 M2	NIA Space	01	--	--
RI-029	Lobby	RHH1252	3.24 M2	Balance Space	01	--	--
RI-029	Shower	RHH1156	1.86 M2	Balance Space	01	--	--
RI-029	Shower	RHH1160	3.06 M2	Balance Space	01	--	--
RI-029	Shower	RHH1256	1.85 M2	Balance Space	01	--	--
RI-029	Shower	RHH1259	3.06 M2	Balance Space	01	--	--
RI-029	Stairs	RHH1258	15.10 M2	Balance Space	01	--	--
RI-029	Stairs	RHH1151	15.78 M2	Balance Space	01	--	--
RI-029	Stairs	RHH1251	19.47 M2	Balance Space	01	--	--
RI-029	Stairs	RHH1159	13.69 M2	Balance Space	01	--	--
RI-029	Store	RHH1254	2.82 M2	NIA Space	01	--	--
RI-029	Store	RHH1152	3.41 M2	NIA Space	01	--	--
RI-029	WC	RHH1155	3.79 M2	Balance Space	01	--	--
RI-029	WC	RHH1260	2.50 M2	Balance Space	01	--	--
RI-029	WC	RHH1161	2.50 M2	Balance Space	01	--	--

Rev	Description	Date	Drwn

ESTATES AND  
 COMMERCIAL FACILITIES

BRAYFORD POOL  
 LINCOLN, LN6 7TS  
 TEL: 01522 886749 FAX: 01522 886247

UNIVERSITY OF  
 LINCOLN

PRN No. **RI-029**

PROJECT **Harvey Hall Archive**

PROJECT No. **N/A**

DWG TITLE **First Floor Plan**

DWG No. **1010** REV **\***

DRWN BY **RT** CHECKED BY **RT**

SCALE **A1 @ 1:150** DATE **04/08/10**