


NOTES  
 CONTRACTOR TO CHECK ALL DIMENSIONS ON SITE  
 DO NOT SCALE

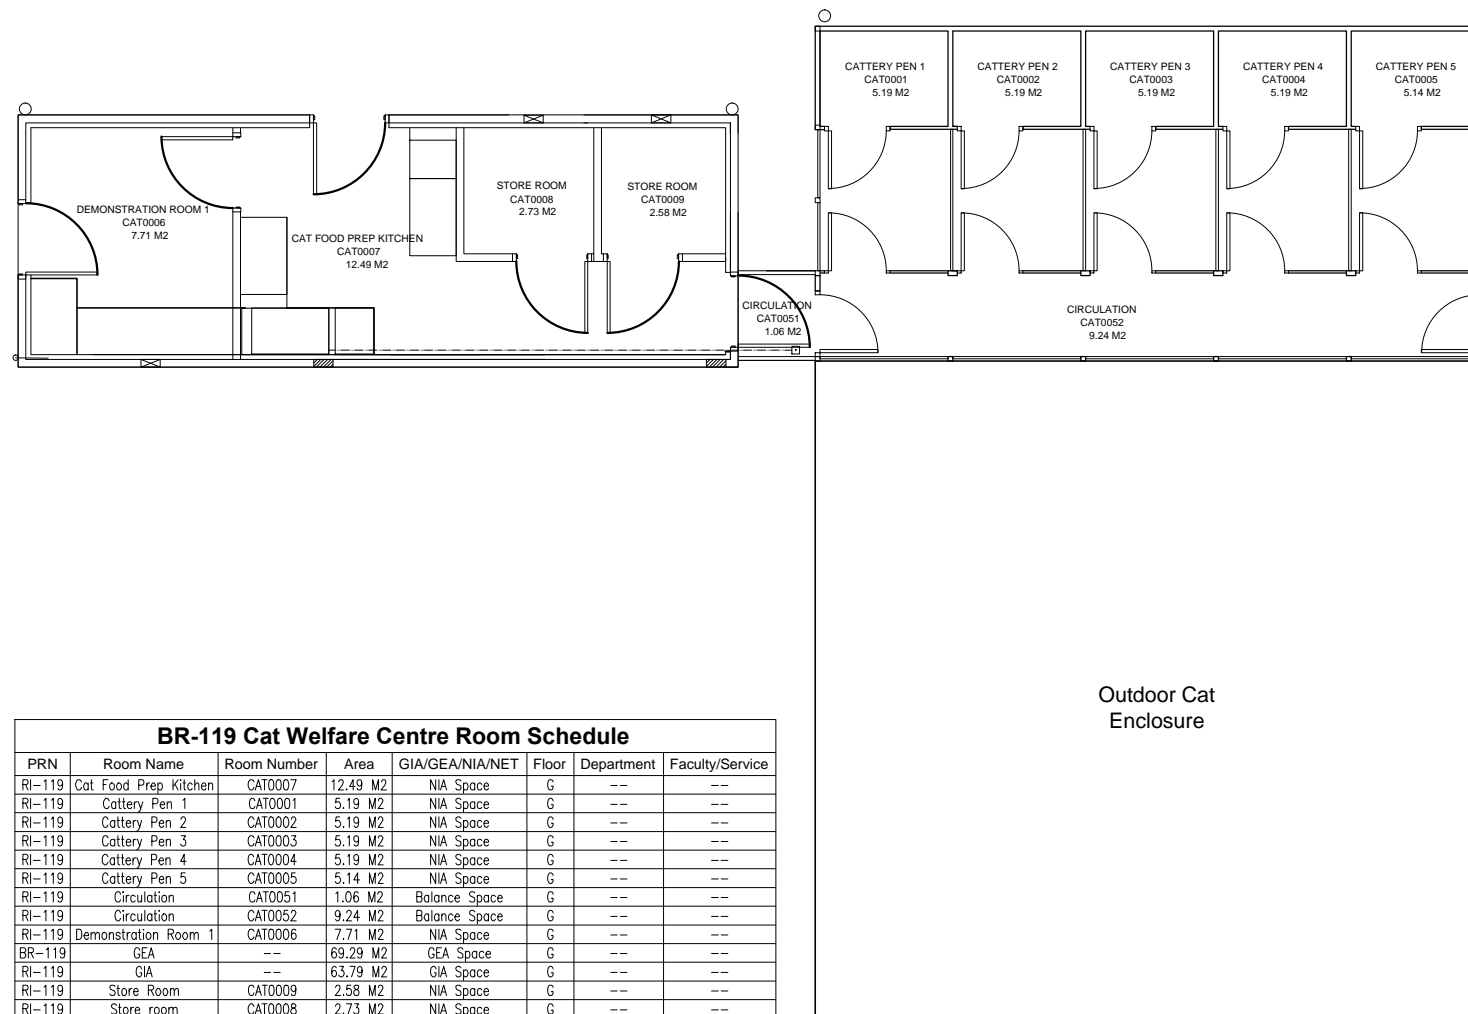

**BR-119 Cat Welfare Centre Room Schedule**

PRN	Room Name	Room Number	Area	GIA/GEA/NIA/NET	Floor	Department	Faculty/Service
RI-119	Cat Food Prep Kitchen	CAT0007	12.49 M2	NIA Space	G	--	--
RI-119	Cattery Pen 1	CAT0001	5.19 M2	NIA Space	G	--	--
RI-119	Cattery Pen 2	CAT0002	5.19 M2	NIA Space	G	--	--
RI-119	Cattery Pen 3	CAT0003	5.19 M2	NIA Space	G	--	--
RI-119	Cattery Pen 4	CAT0004	5.19 M2	NIA Space	G	--	--
RI-119	Cattery Pen 5	CAT0005	5.14 M2	NIA Space	G	--	--
RI-119	Circulation	CAT0051	1.06 M2	Balance Space	G	--	--
RI-119	Circulation	CAT0052	9.24 M2	Balance Space	G	--	--
RI-119	Demonstration Room 1	CAT0006	7.71 M2	NIA Space	G	--	--
BR-119	GEA	--	69.29 M2	GEA Space	G	--	--
RI-119	GIA	--	63.79 M2	GIA Space	G	--	--
RI-119	Store Room	CAT0009	2.58 M2	NIA Space	G	--	--
RI-119	Store room	CAT0008	2.73 M2	NIA Space	G	--	--

1000 Floor Plan  
 1:100

Rev	Description	Date	Drwn



**ESTATES AND  
 COMMERCIAL FACILITIES**

BRAYFORD POOL  
 LINCOLN, LN6 7TS  
 TEL: 01522 886749 FAX:01522 886247

PRN No.	<b>RI-119</b>
PROJECT	<b>Cat Welfare Centre Archive</b>
PROJECT No.	<b>N/A</b>
DWG TITLE	<b>Floor Plan</b>
DWG No.	<b>1000</b>
REV	<b>*</b>
DRWN BY	<b>RT</b>
CHECKED BY	<b>JB</b>
SCALE	<b>A3@1:100</b>
DATE	<b>22/11/10</b>