




NOTES
CONTRACTOR TO CHECK ALL DIMENSIONS ON SITE
DO NOT SCALE

 

WEST WING

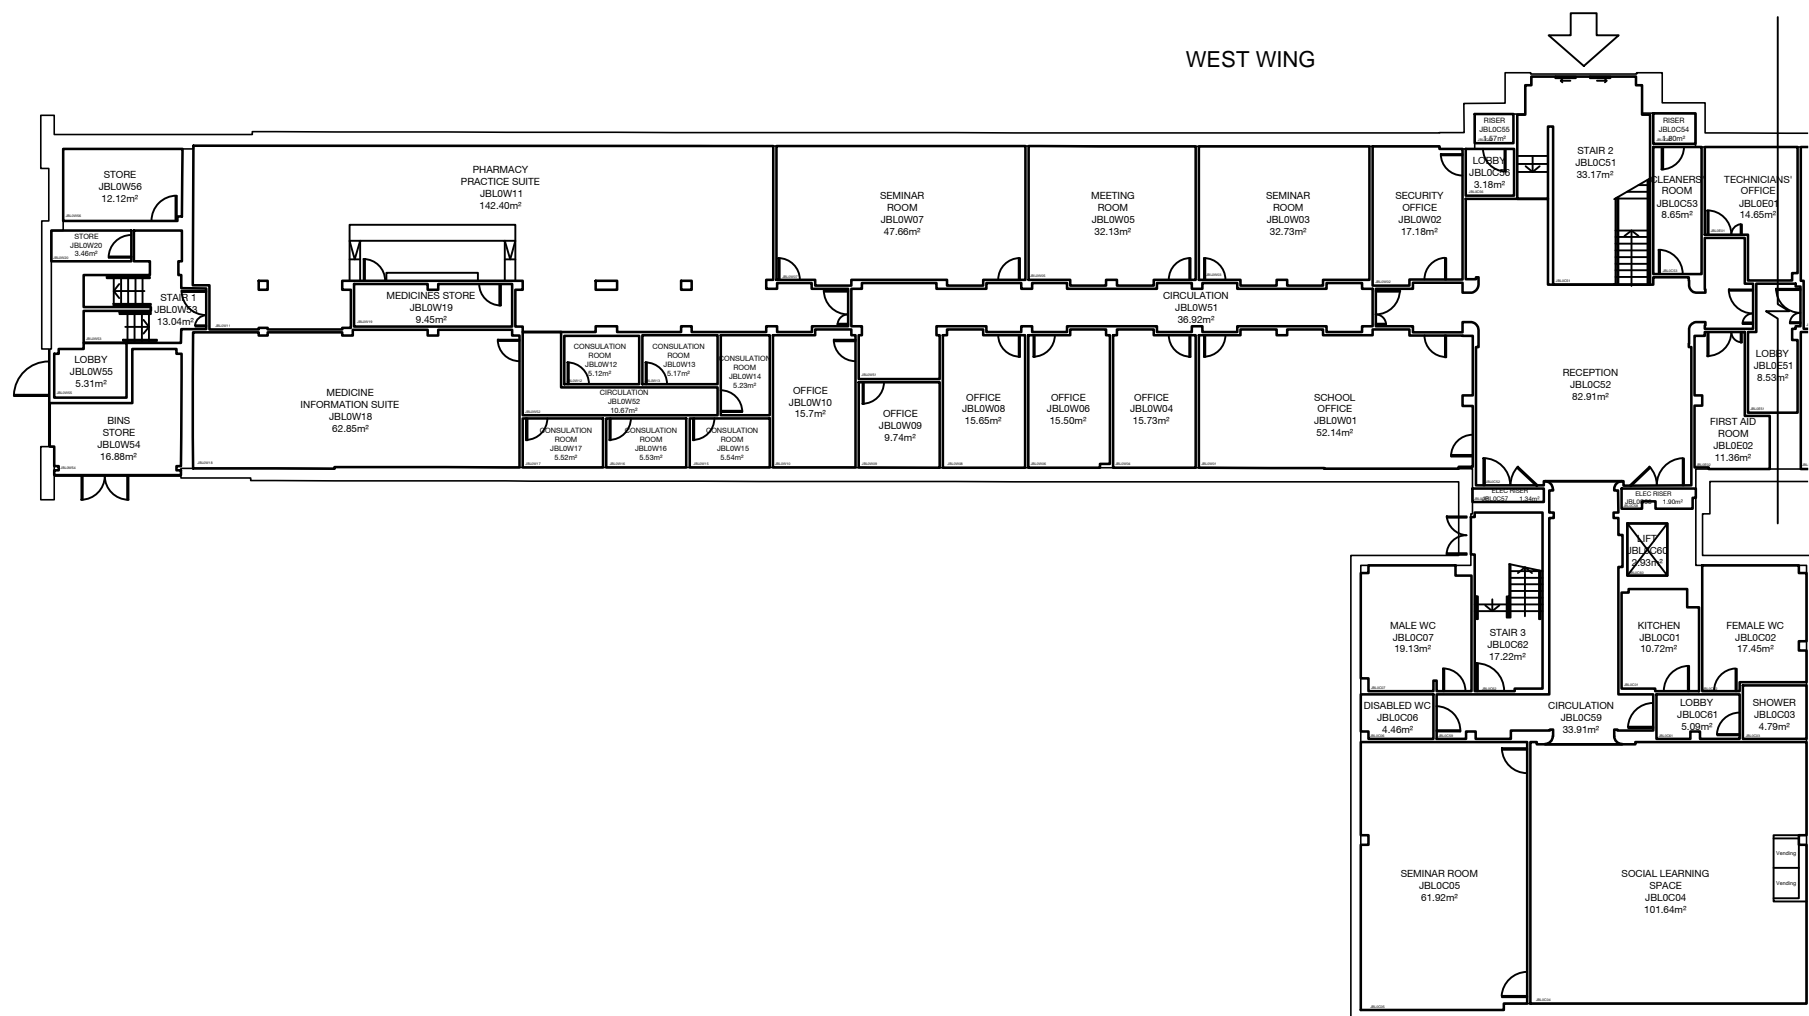

EAST WING

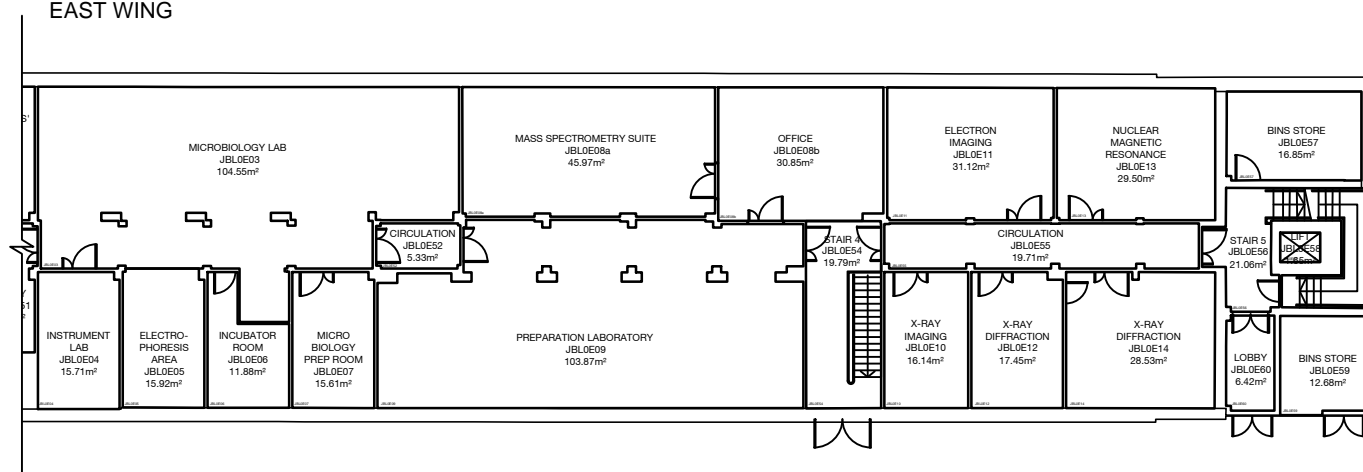

1000

Ground Floor Plan
1:200 at A1

Rev	Description	Date	Drawn



ESTATES AND
COMMERCIAL FACILITIES
BRAYFORD POOL
LINCOLN, LN6 7TS
TEL: 01522 886748 FAX: 01522 886247

PRN No. BR-099

PROJECT Joseph Banks Laboratories Archive

PROJECT No. N/A

DWG TITLE Ground Floor Plan

DWG No. REV
1000 *

DRAWN BY JT CHECKED BY

SCALE A0@ 1:100 DATE 01.09.15