

 


NOTES
 CONTRACTOR TO CHECK ALL DIMENSIONS ON SITE
 DO NOT SCALE

 

Rev	Description	Date	Drwn
-----	-------------	------	------

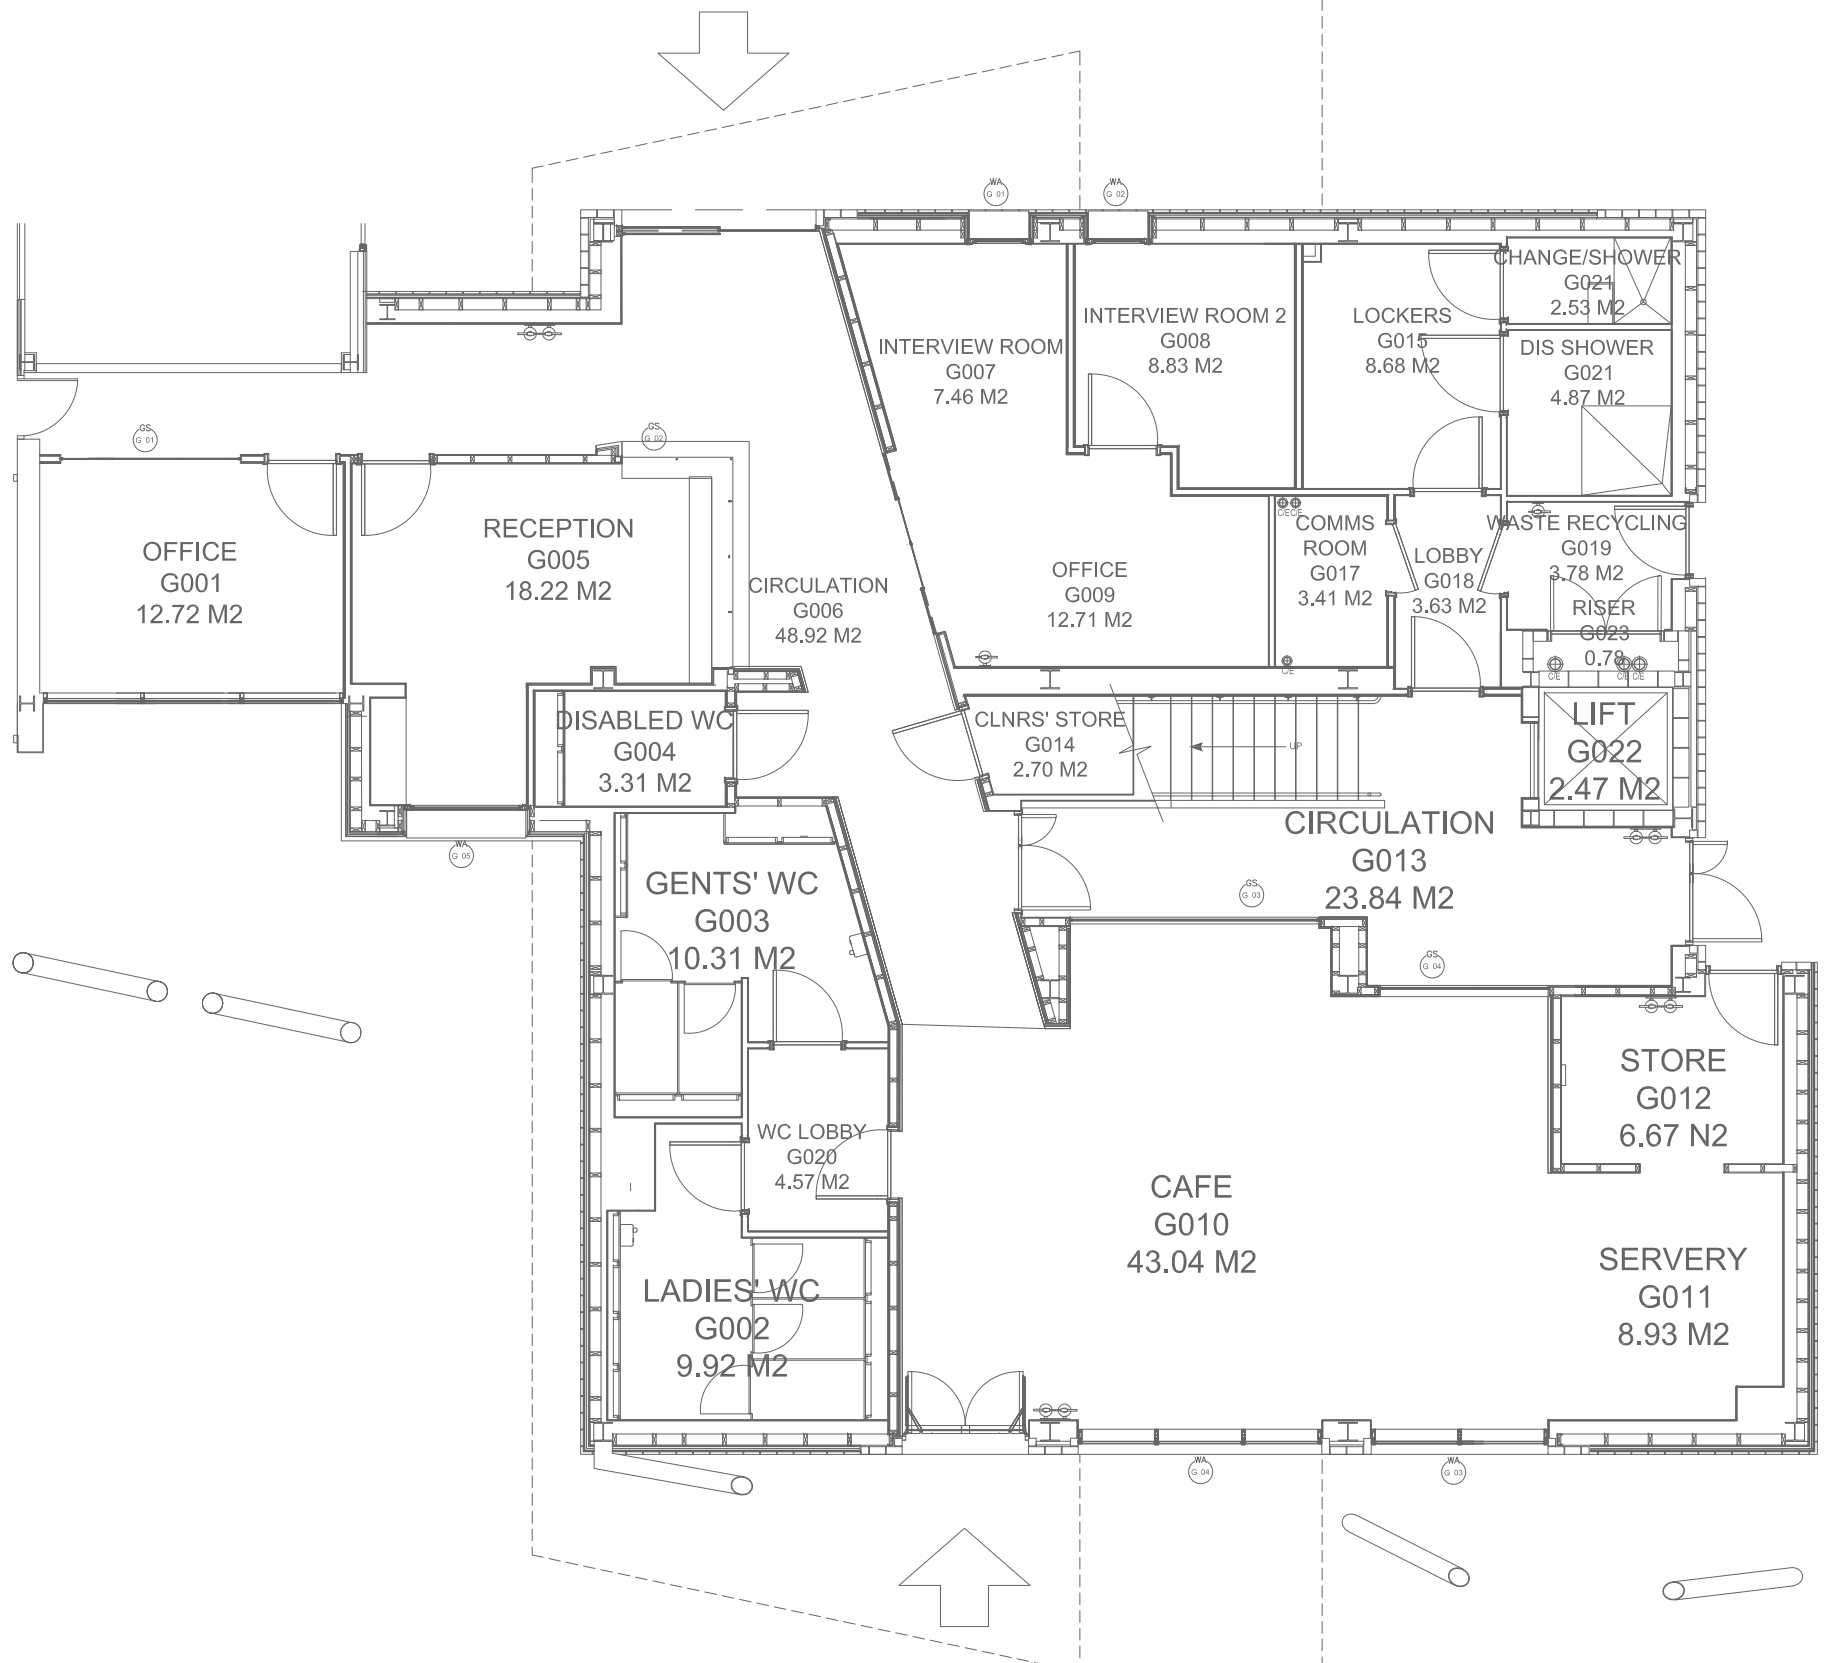

PRN No. BR-066
 PROJECT Enterprise Building North Archive

PROJECT No. N/A

DWG TITLE Ground Floor Plan

DWG No. 1000 REV *

DRAWN BY JB CHECKED BY
 SCALE A1@ 1:50 DATE 10.03.16