

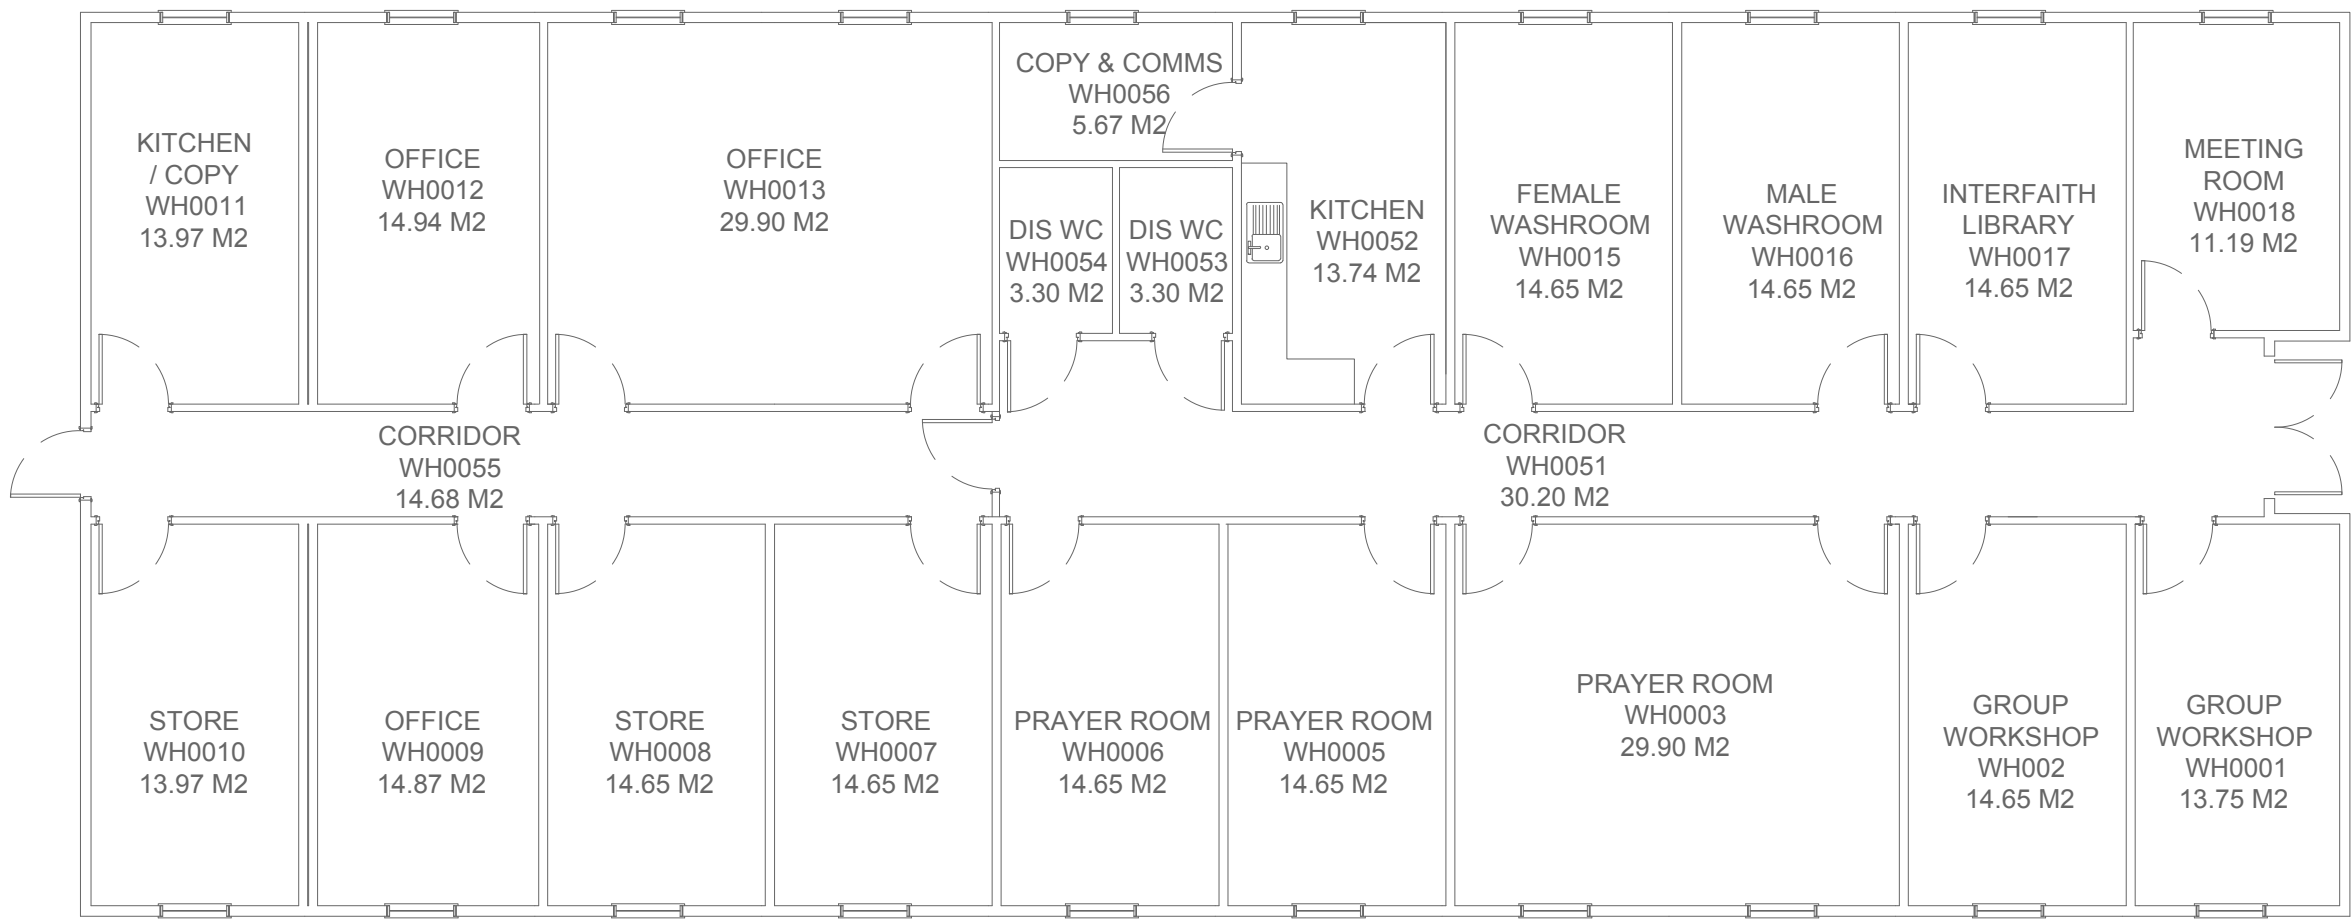


NOTES
 CONTRACTOR TO CHECK ALL DIMENSIONS ON SITE
 DO NOT SCALE

 

Rev	Description	Date	Drwn
B	Updated GA	29.09.16	RN
A	Updated GA	21.12.15	RN

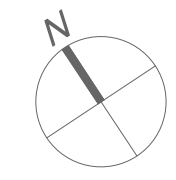

ESTATES AND COMMERCIAL FACILITIES
 BRAYFORD POOL
 LINCOLN, LN6 7TS
 TEL: 01522 886749 FAX: 01522 886247

PRN No.	BR-068
PROJECT	Witham House Archive
PROJECT No.	N/A
DWG TITLE	Ground Floor Plan
DWG No.	1000
REV	B
DRWN BY	JB
CHECKED BY	
SCALE	A3@1:100
DATE	15.09.14

1000 Ground Floor Plan
 1:100 at A3