




NOTES  
CONTRACTOR TO CHECK ALL DIMENSIONS ON SITE  
DO NOT SCALE

 

WEST WING

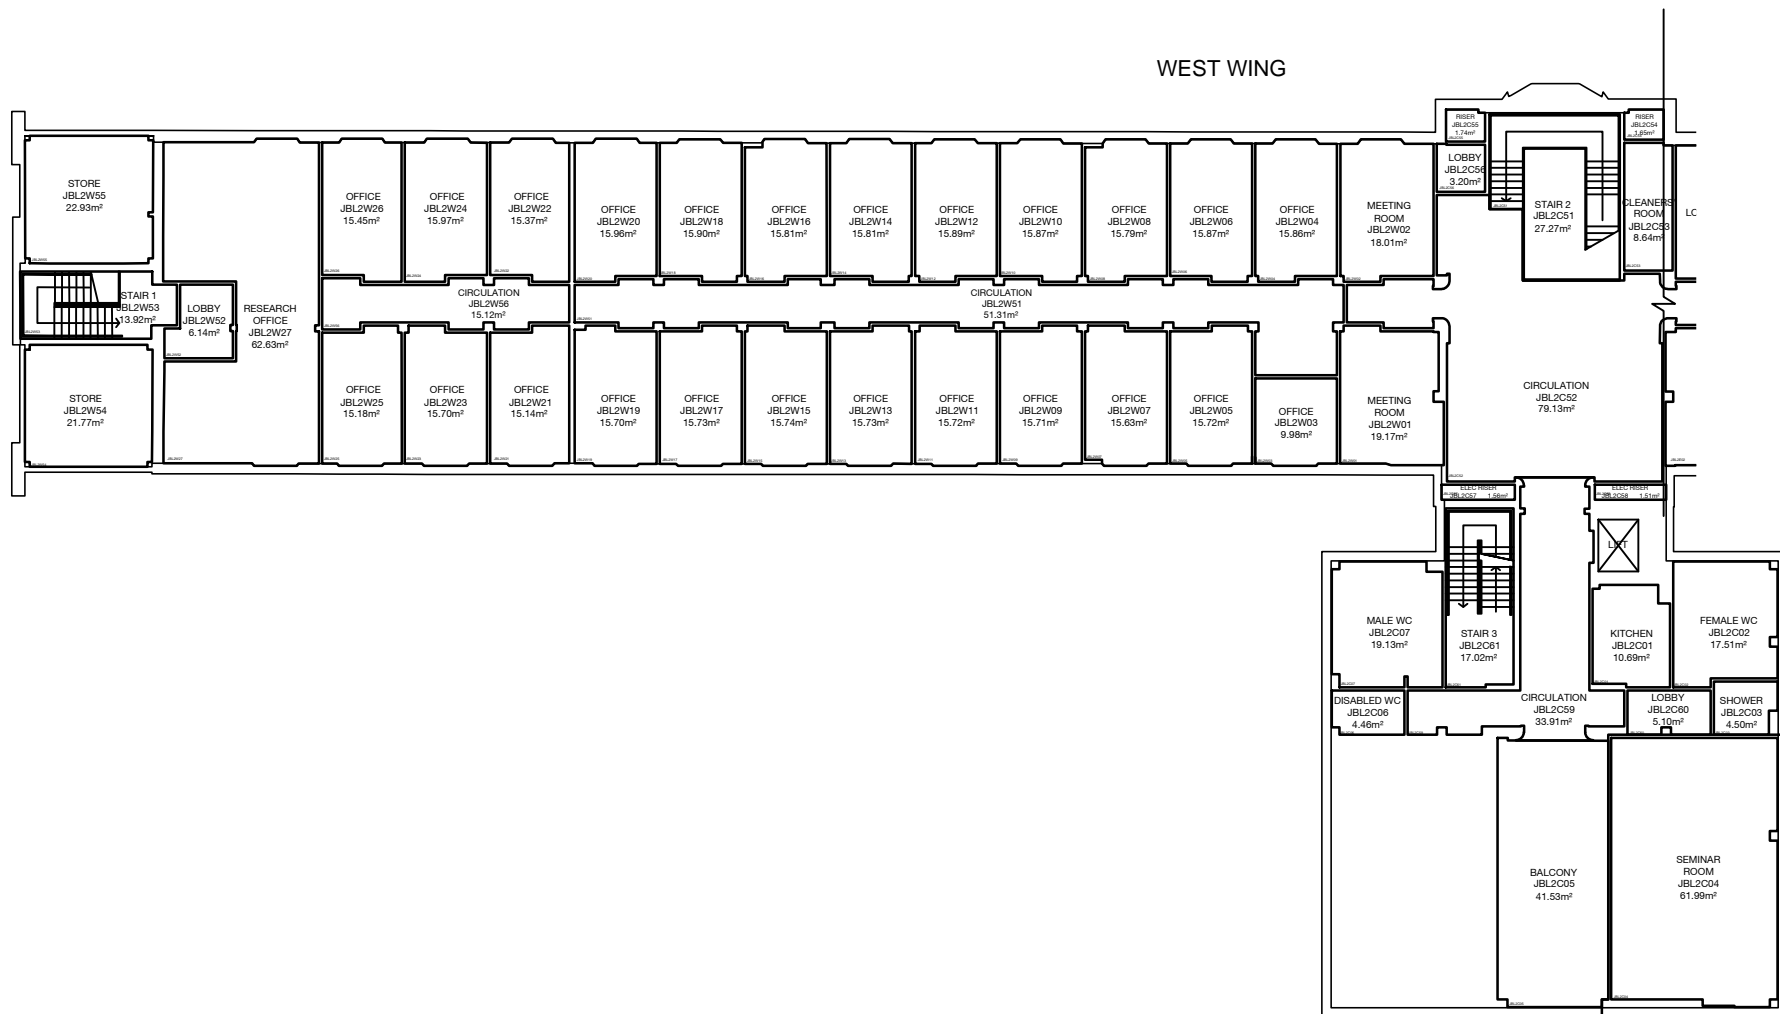

EAST WING

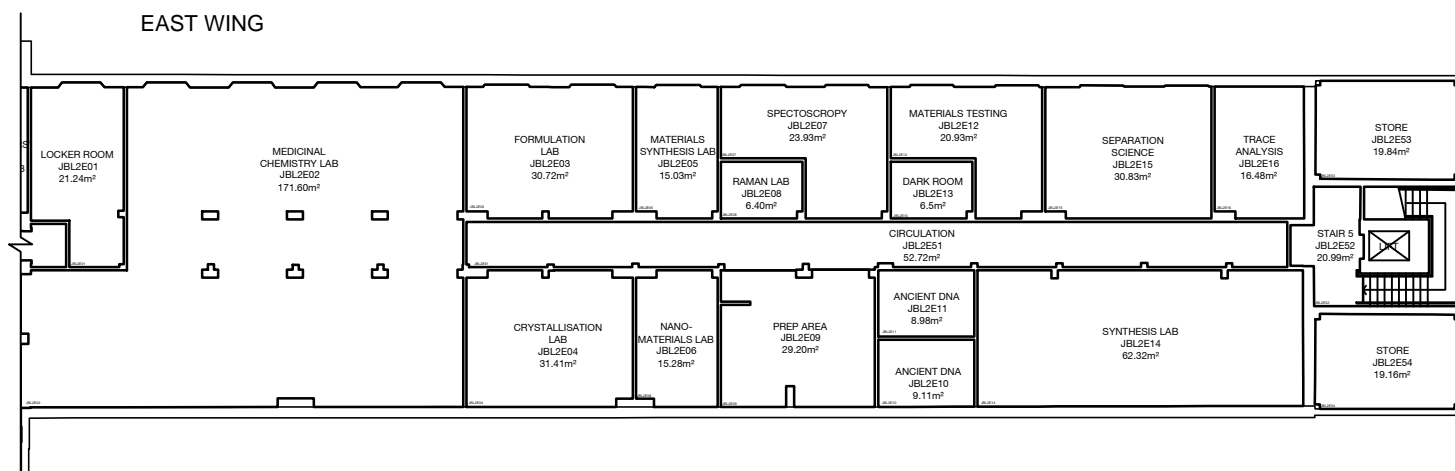

1020

Second Floor Plan  
1:200 at A1

Rev	Description	Date	Drawn



ESTATES AND COMMERCIAL FACILITIES  
BRAYFORD POOL  
LINCOLN, LN6 7TS  
TEL: 01522 886748 FAX: 01522 886247

PRN No. BR-099

PROJECT Joseph Bank Laboratories Archive

PROJECT No. N/A

DWG TITLE Second Floor Plan

DWG No. REV

1020 \*

DRAWN BY JT CHECKED BY

SCALE 1:200 @ A2 DATE 01.09.2015