
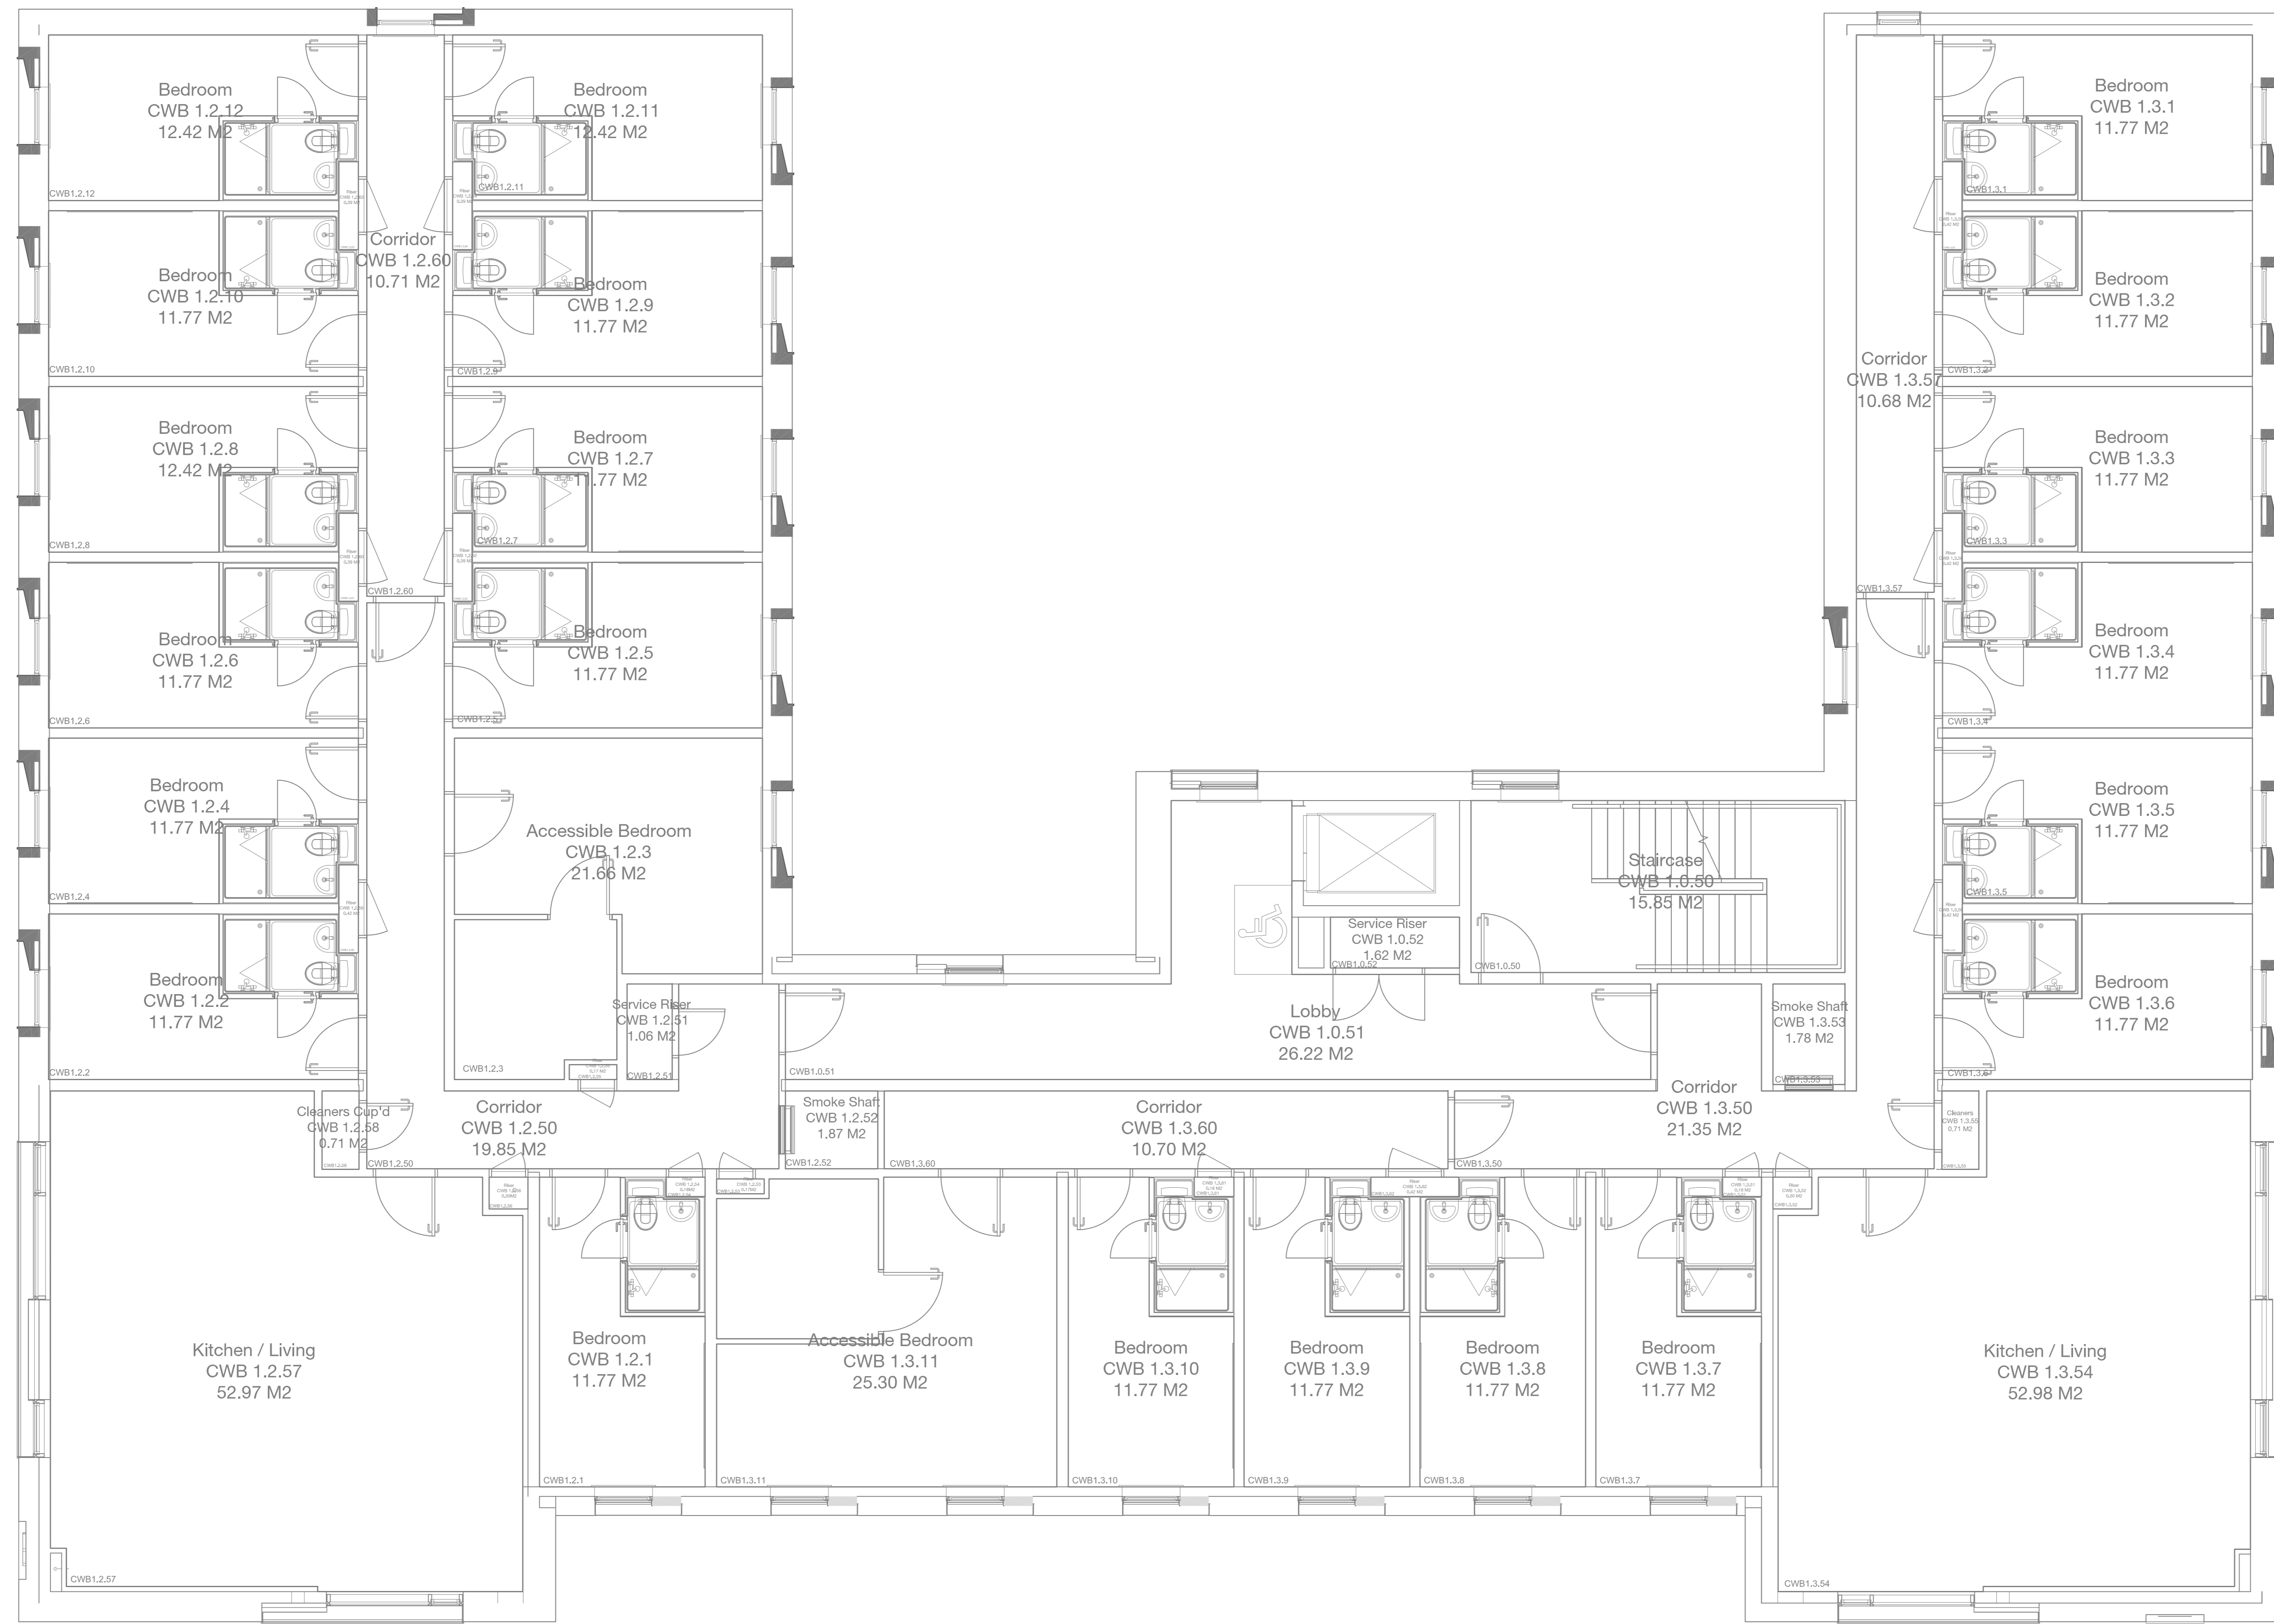
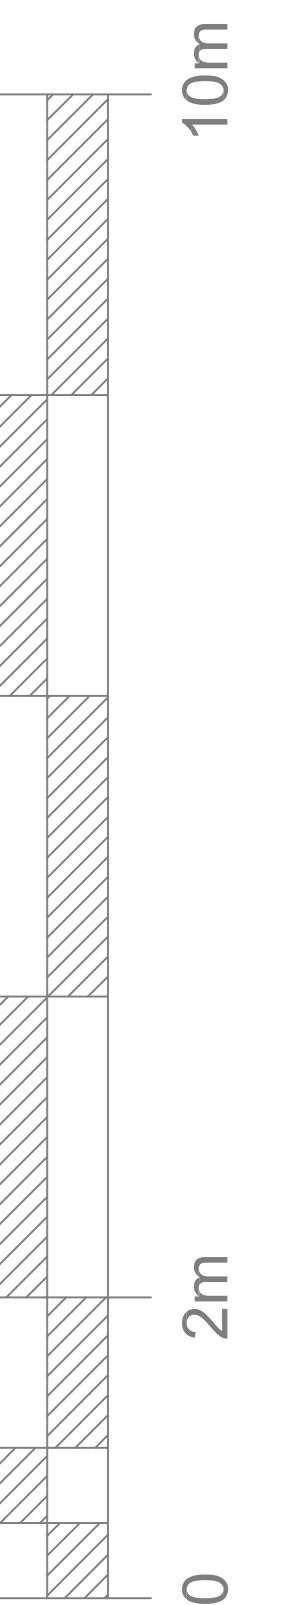


NOTES
CONTRACTOR TO CHECK ALL DIMENSIONS ON SITE
DO NOT SCALE

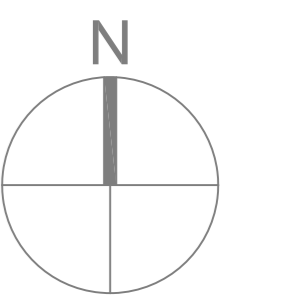

1010

First Floor Plan

1:50 @ A0

Rev	Description	Date	Drawn



PRN No.	BR-130
PROJECT	Cygnets Wharf B
PROJECT No.	-
DWG TITLE	First Floor Layout
DWG No.	1010
REV	(-)
DRWN BY	RN
CHECKED BY	-
SCALE	A0@ 1:50
DATE	14.09.17