

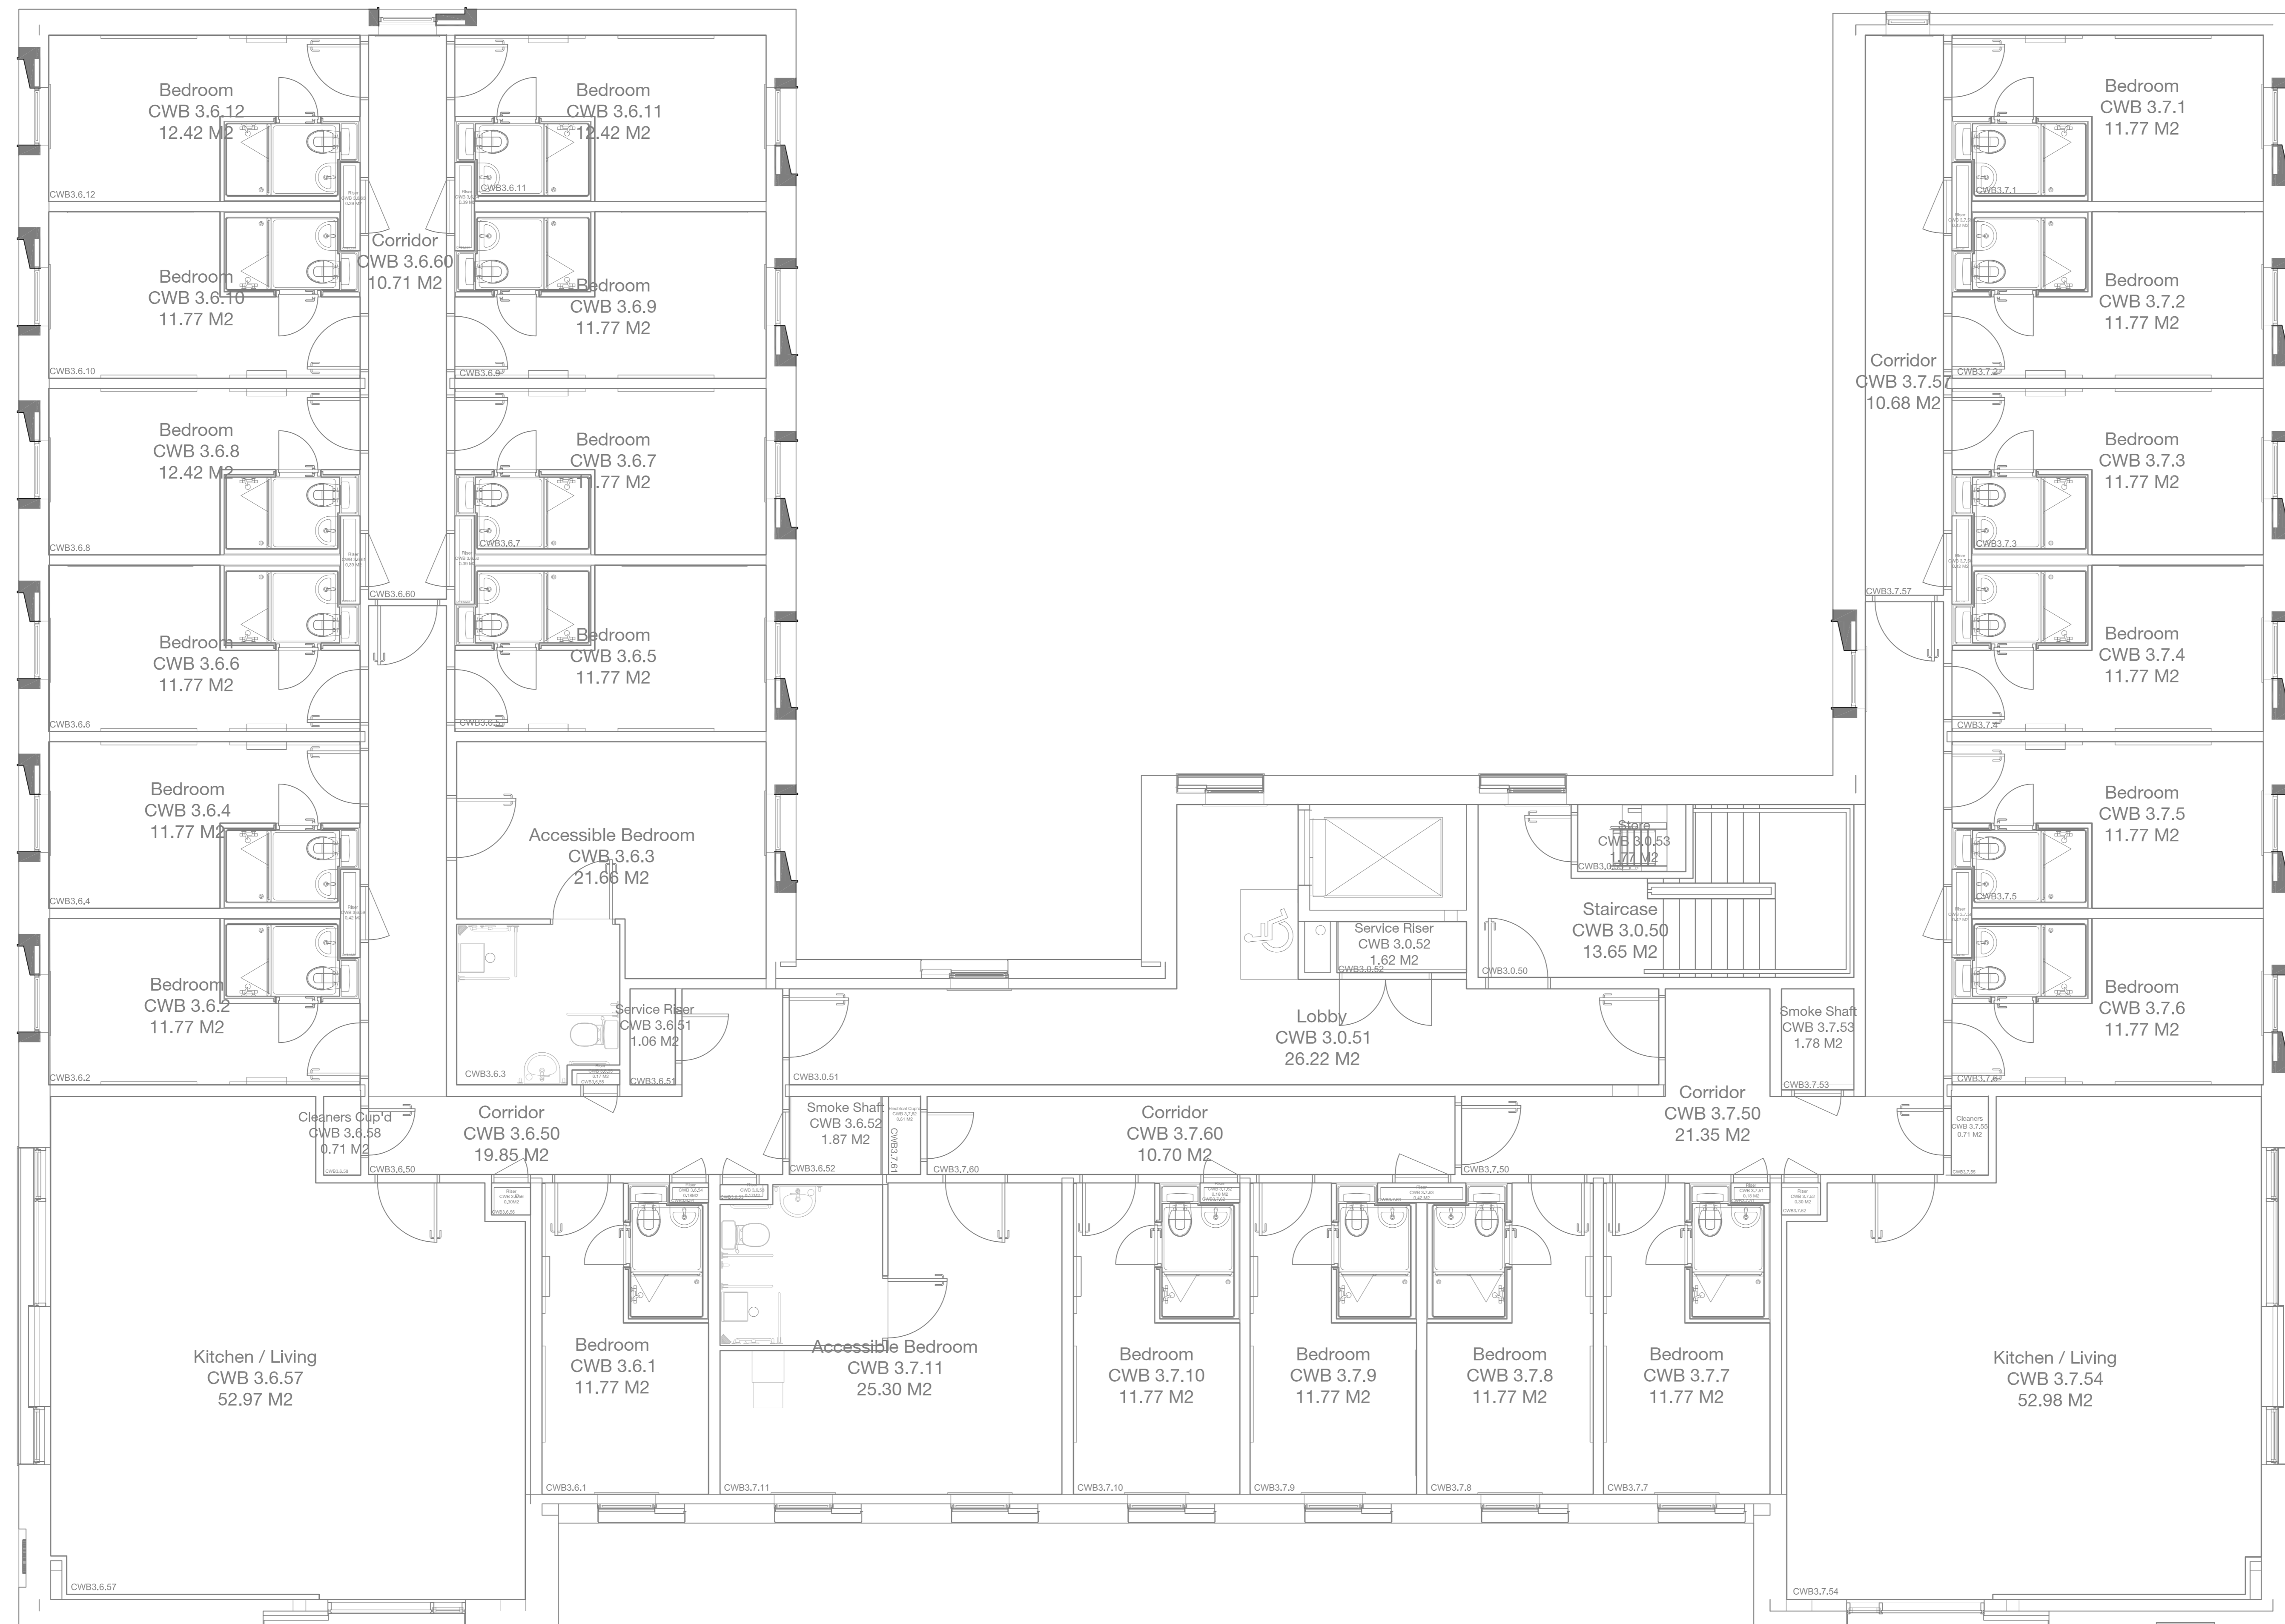


NOTES  
 CONTRACTOR TO CHECK ALL DIMENSIONS ON SITE  
 DO NOT SCALE

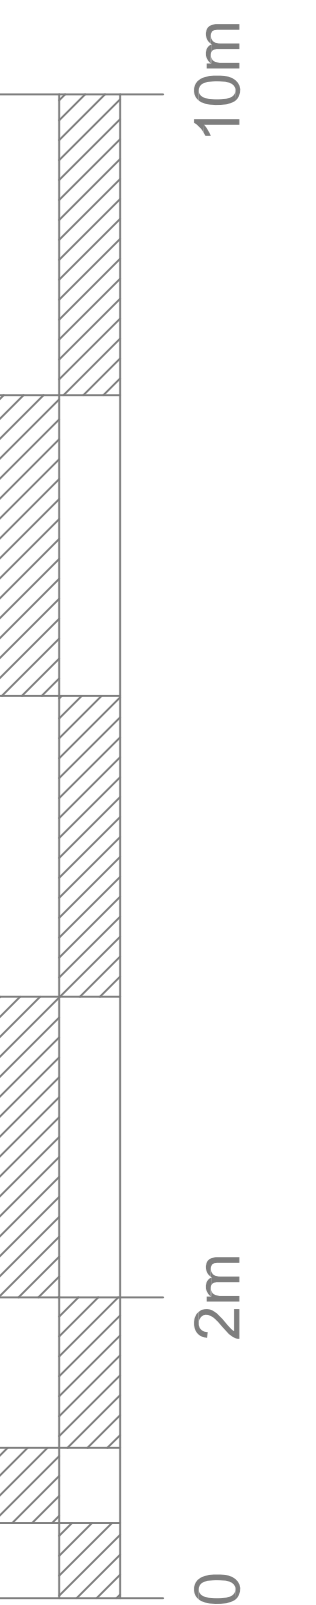

1030 Third Floor Plan  
 1:50 @ A0

Rev	Description	Date	Drawn

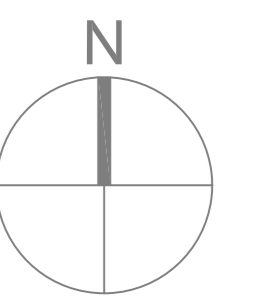

PRN No.	BR-130
PROJECT	Cygnets Wharf B
PROJECT No.	-
DWG TITLE	Third Floor Layout
DWG No.	1030
REV	(-)
DRWN BY	RN
CHECKED BY	
SCALE	A0@ 1:50
DATE	14.09.17