

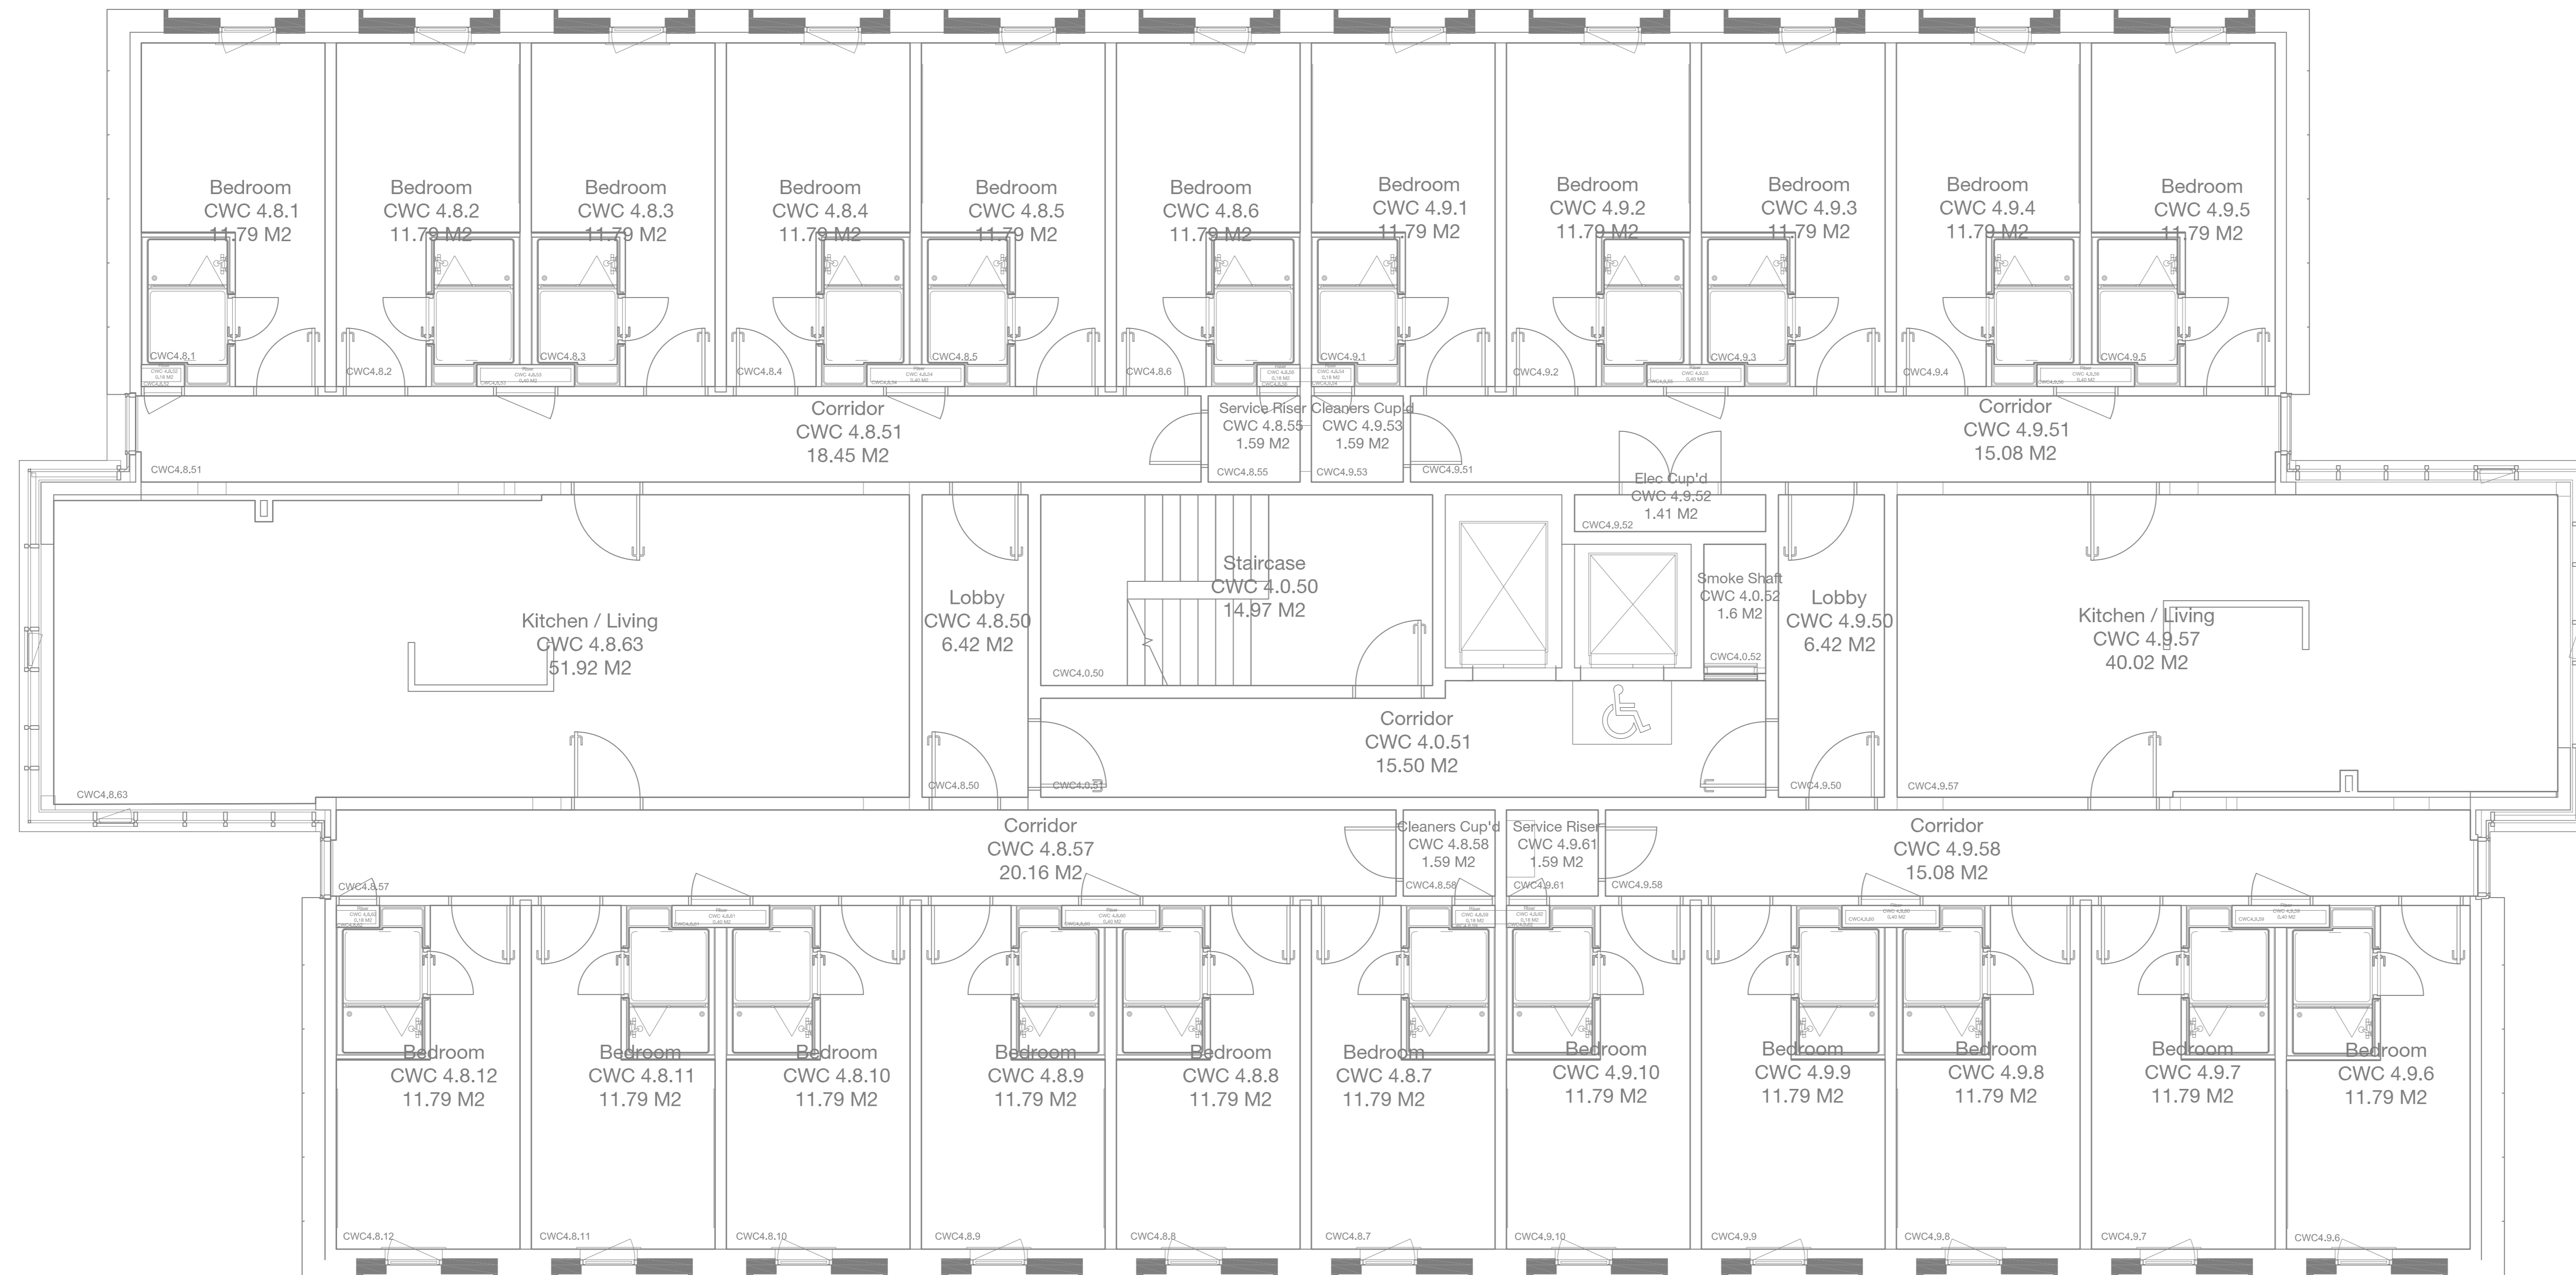


NOTES  
 CONTRACTOR TO CHECK ALL DIMENSIONS ON SITE  
 DO NOT SCALE

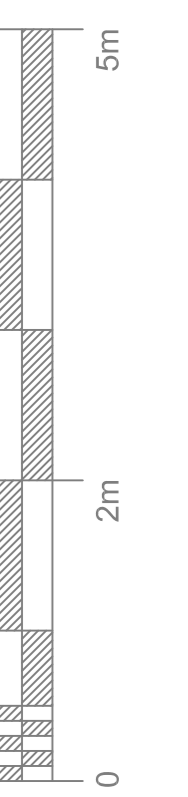

1040 Fourth Floor Plan  
 1:50 @ A0

| Rev | Description | Date | Drawn |
|-----|-------------|------|-------|
|     |             |      |       |

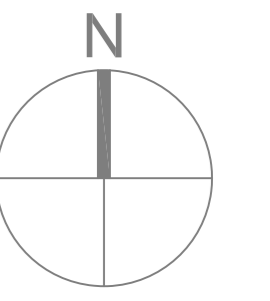

|             |                        |
|-------------|------------------------|
| PRN No.     | BR-130                 |
| PROJECT     | Cygnnet Wharf C        |
| PROJECT No. | -                      |
| DWG TITLE   | Fourth Floor Layout    |
| DWG No.     | REV                    |
|             | <b>1040</b> <b>(-)</b> |
| DRWN BY     | RN                     |
| CHECKED BY  | -                      |
| SCALE       | A0@ 1:50               |
| DATE        | 14.09.17               |

ESTATES AND  
 CAMPUS SERVICES  
 CHAPLOTTE SCOTT BUILDING  
 BRUNNENFORD ROAD  
 LINCOLN, LN6 7TL  
 TEL: 01522 886748 FAX: 01522 886247