



NOTES
CONTRACTOR TO CHECK ALL DIMENSIONS ON SITE
DO NOT SCALE

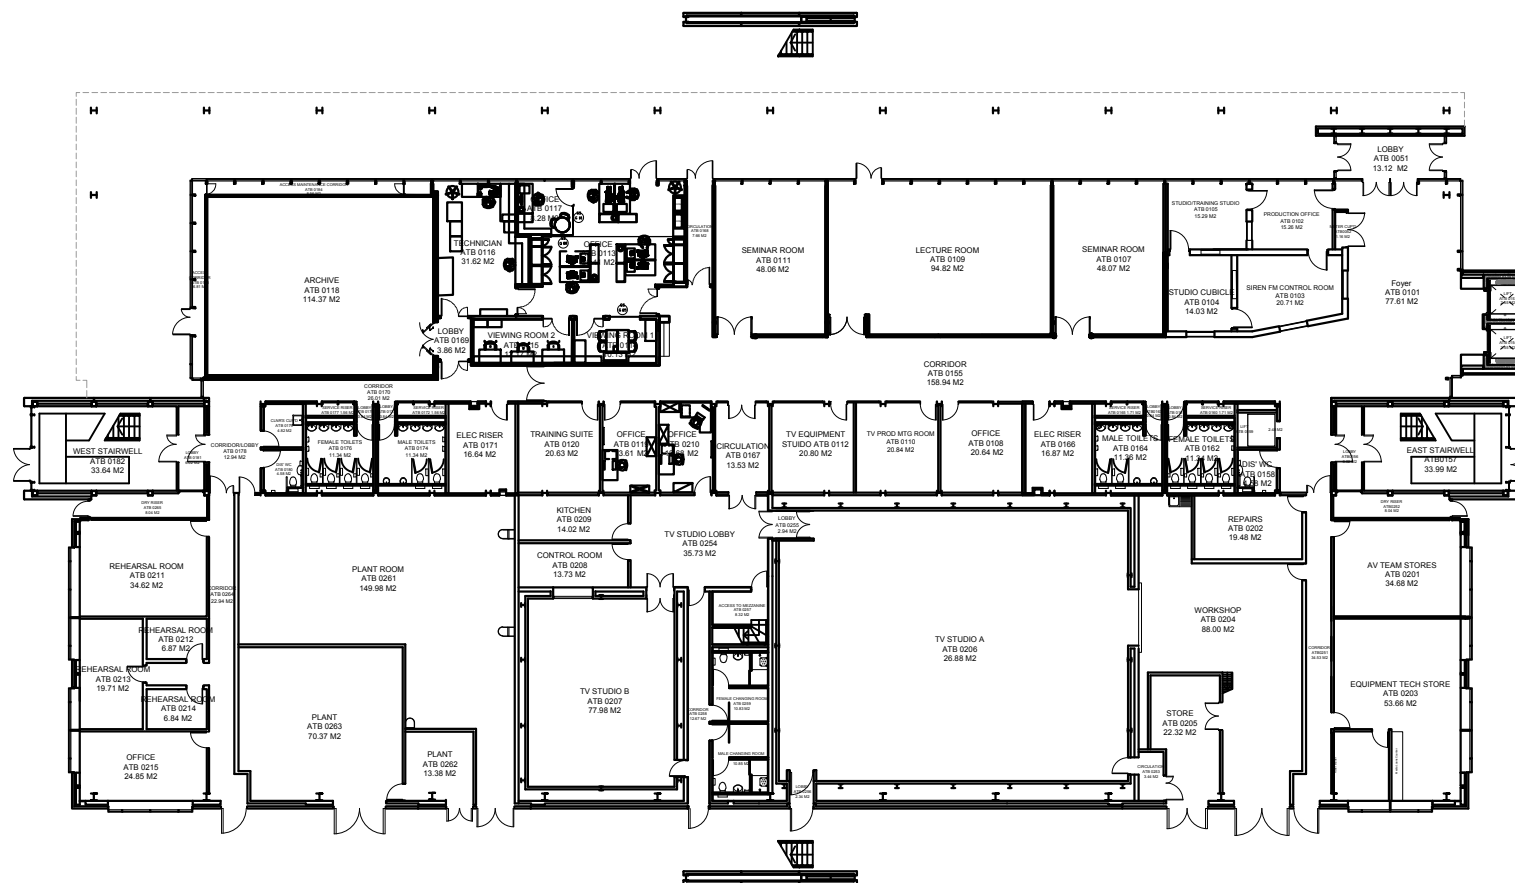

1000
Ground Floor Plan
1:200 @ A1

E	Updated due to building being repaired after Tampere Building from Media, Humanities and Technology Building	12.07.19	JT
D	Completed after new lift work	08.02.17	JT
C	Set out of foundation and new	22.08.15	JT
B	Completed Fire doors removed	11.11.13	JT
Rev	Revised/Correct	Date	Drawn

 

PRJ No.	BR-003
PROJECT	Alfred Tennyson Building
PROJECT No.	N/A
DWG TITLE	Ground Floor Plan
DWG No.	1000
REV	E
DRAWN BY	JT
CHECKED BY	
SCALE	A3@ 1:100
DATE	01.09.13