
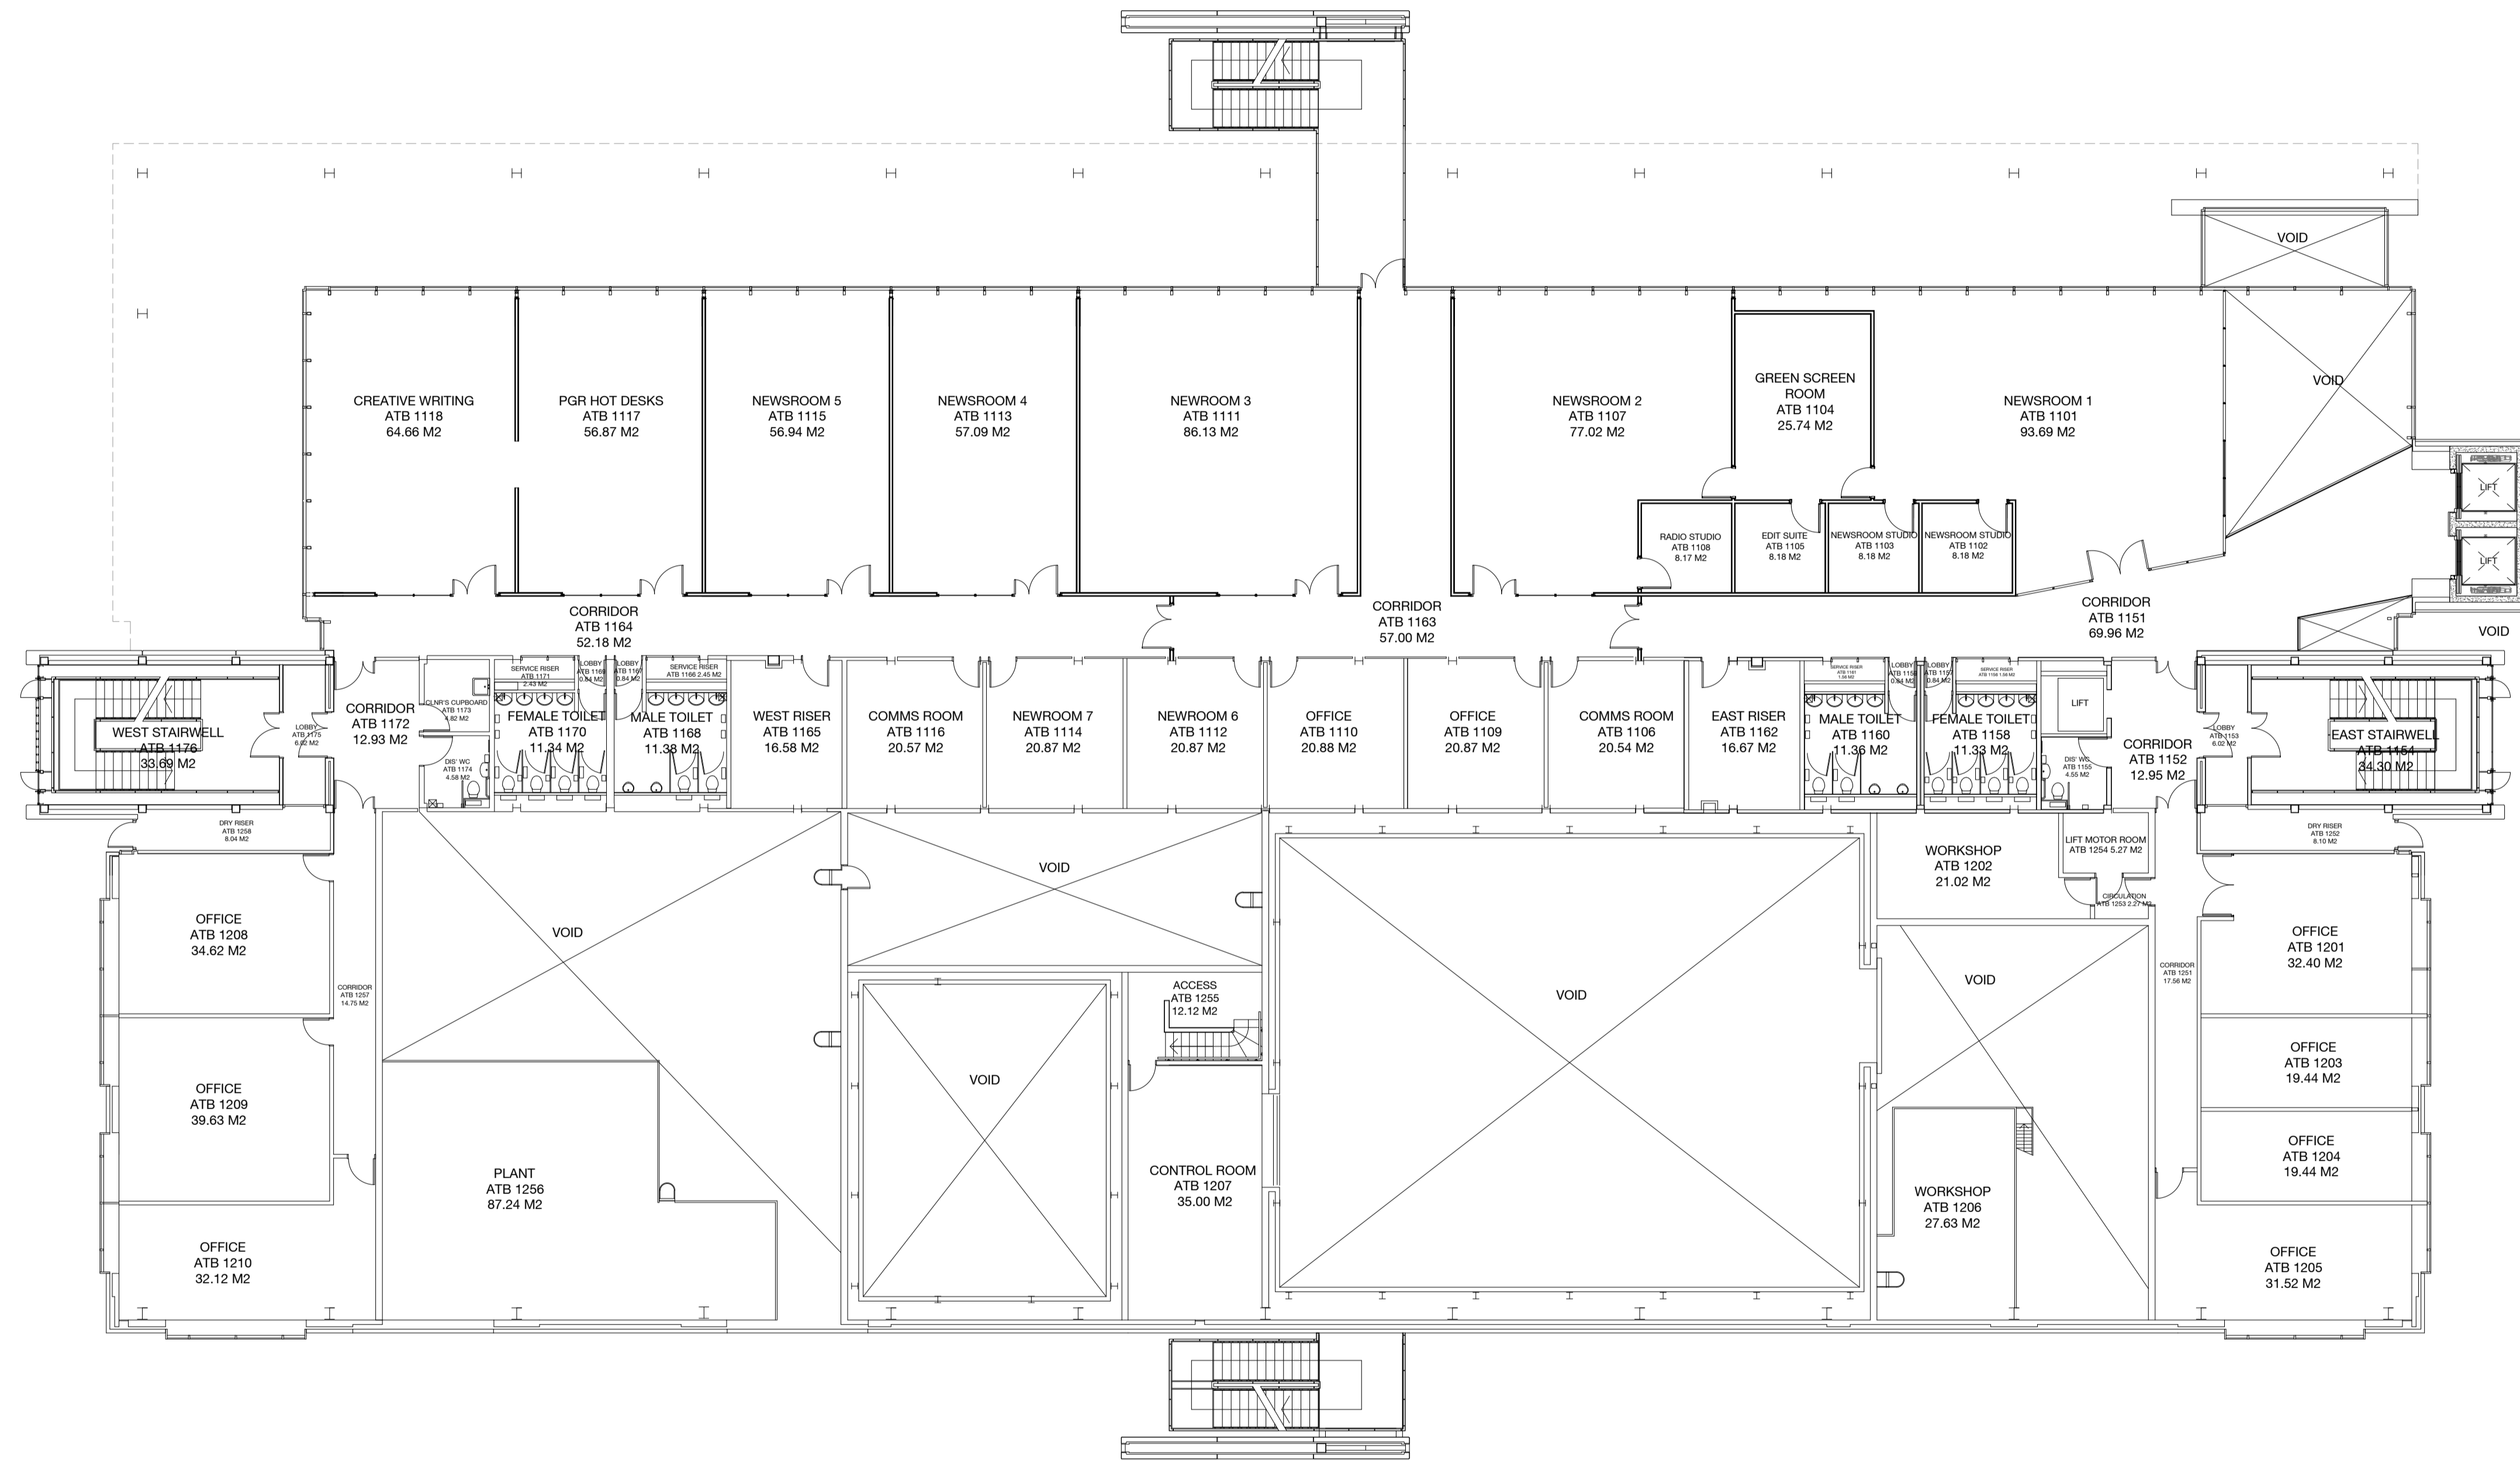


NOTES
CONTRACTOR TO CHECK ALL DIMENSIONS ON SITE
DO NOT SCALE

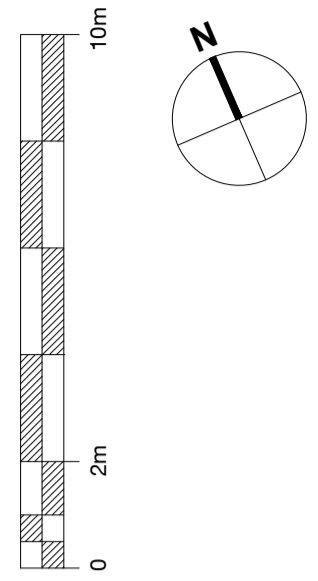

1010

First Floor Plan

1:200 @ A1

Rev	Description	Date	Drawn
B	Updated due to building being renamed Alfred Tennyson Building from Media, Humanities and Technology Building	12.07.18	RN
A	Updated after new lifts installed	08.02.18	RN



PRN No.	BR-003
PROJECT	Alfred Tennyson Building
PROJECT No.	N/A
DWG TITLE	First Floor Plan
DWG No.	1010
REV	B
DRAWN BY	JB
CHECKED BY	
SCALE	A0@ 1:100
DATE	19.09.17